


Total: 5,165 SF

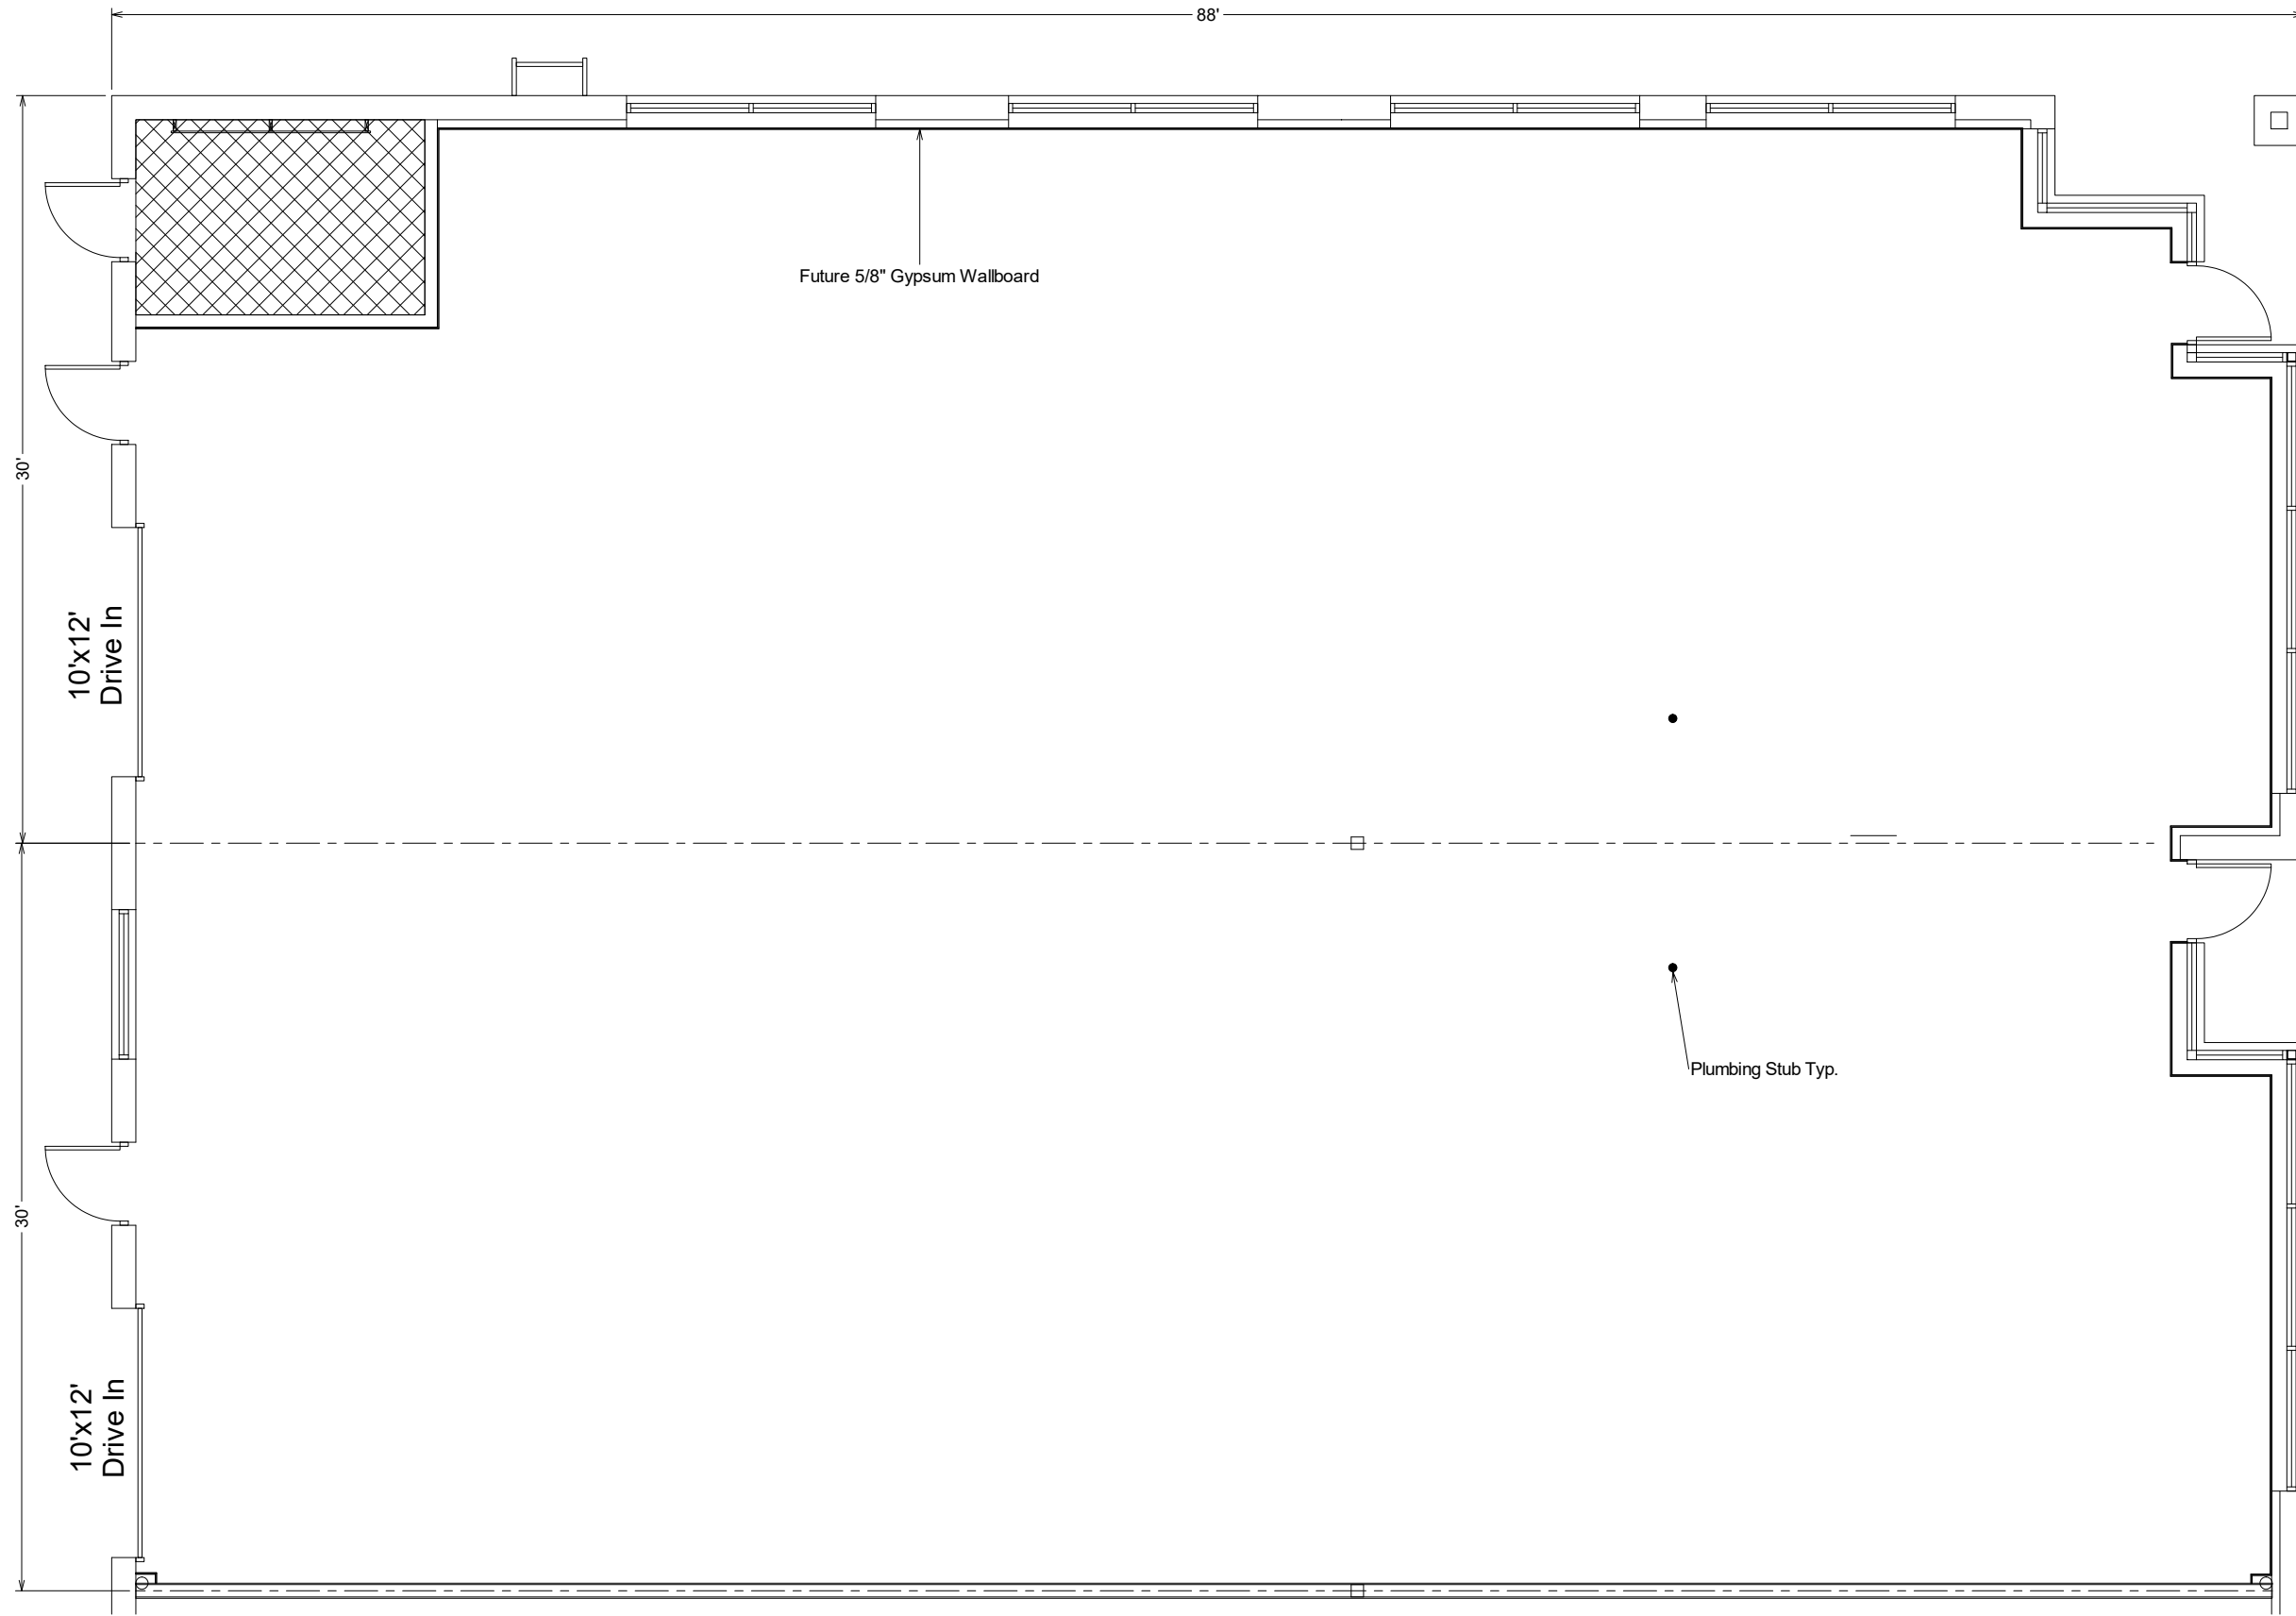

--

NO.	DESCRIPTION	BY	DATE

SHEET TITLE:
Floor Plan

PROJECT DESCRIPTION:
**1100 Frank H Street
Suite 13-14
Waukegan, WI**

DRAWINGS PROVIDED BY:

DATE:

8/31/2020

SCALE:

SHEET:

A-1