




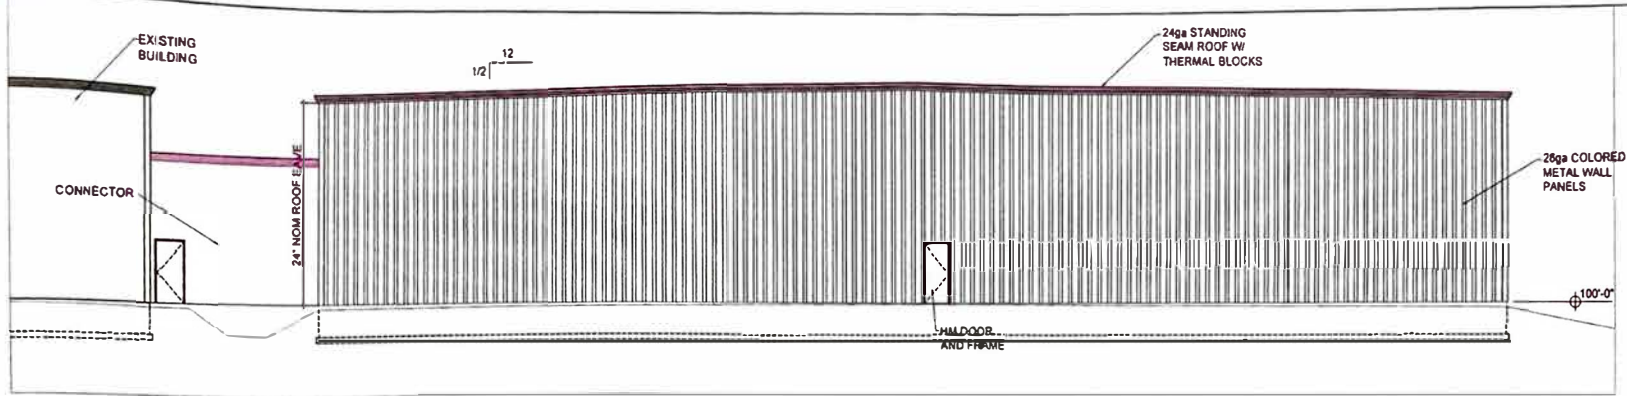


North Elevation
Scale: 1/8" = 1'-0"

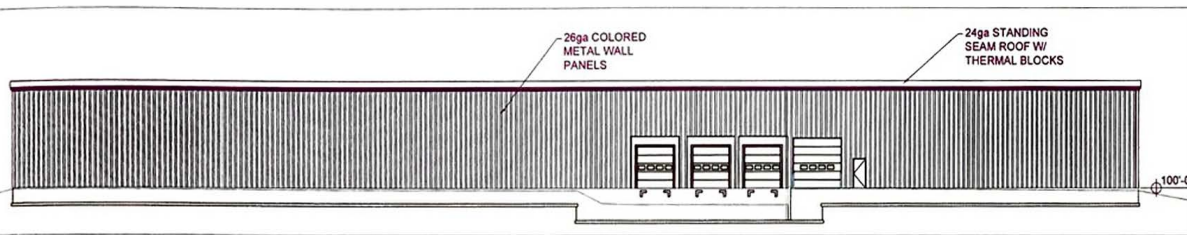

West Elevation
Scale: 1/16" = 1'-0"

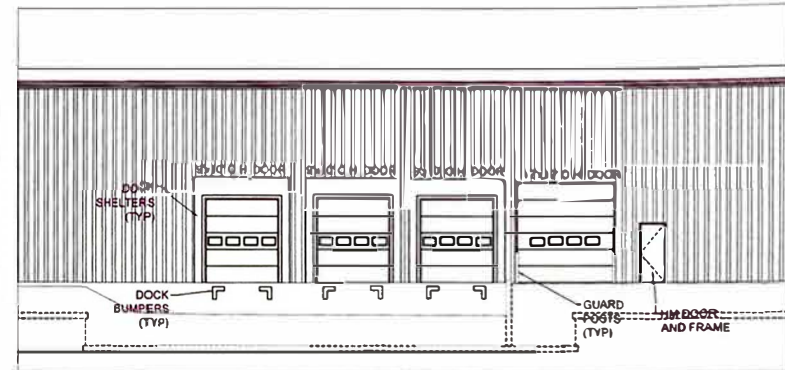

West Elevation Detail
Scale: 1/8" = 1'-0"

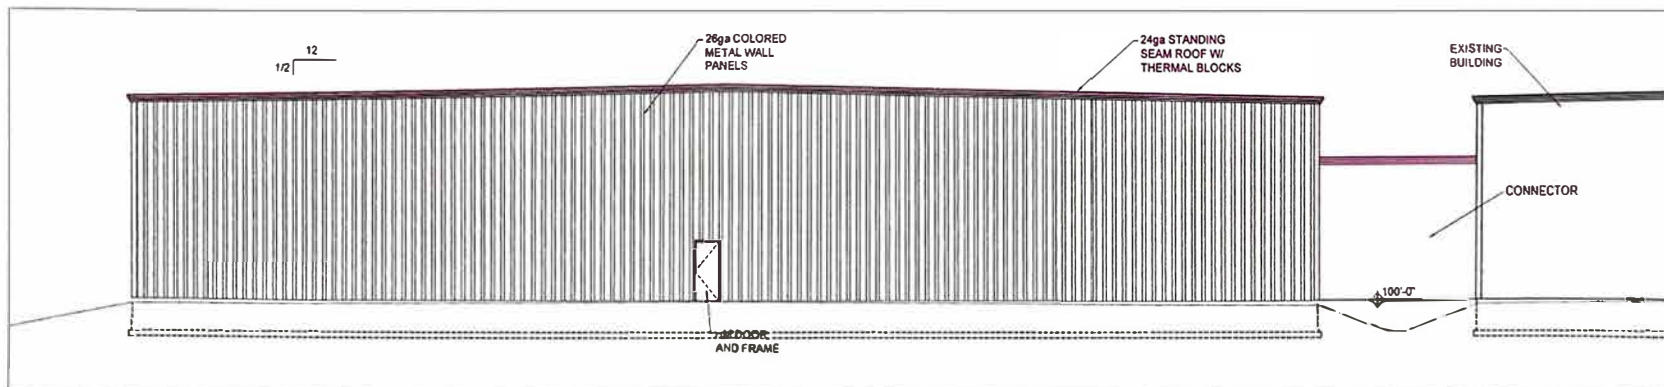


South Elevation
Scale: 1/8" = 1'-0"

Exterior Elevations - Scale As Noted

Facility Design for Bell Labs

American Structures General Inc.
Madison, WI 53704
608-249-8023

Transcend Architects & Engineers
383 East Main Street
Sun Prairie, WI 53590
(608) 886-3881
(608) 825-3222
www.transcend-arch.com

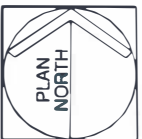

Exterior Elevations

Scale As Noted

REVISIONS:

CRV	
2004-41	14Mar05

8.1