


3/14/2020 12:45:52 PM

1 FIRST FLOOR
A1 3/16" = 1'-0"

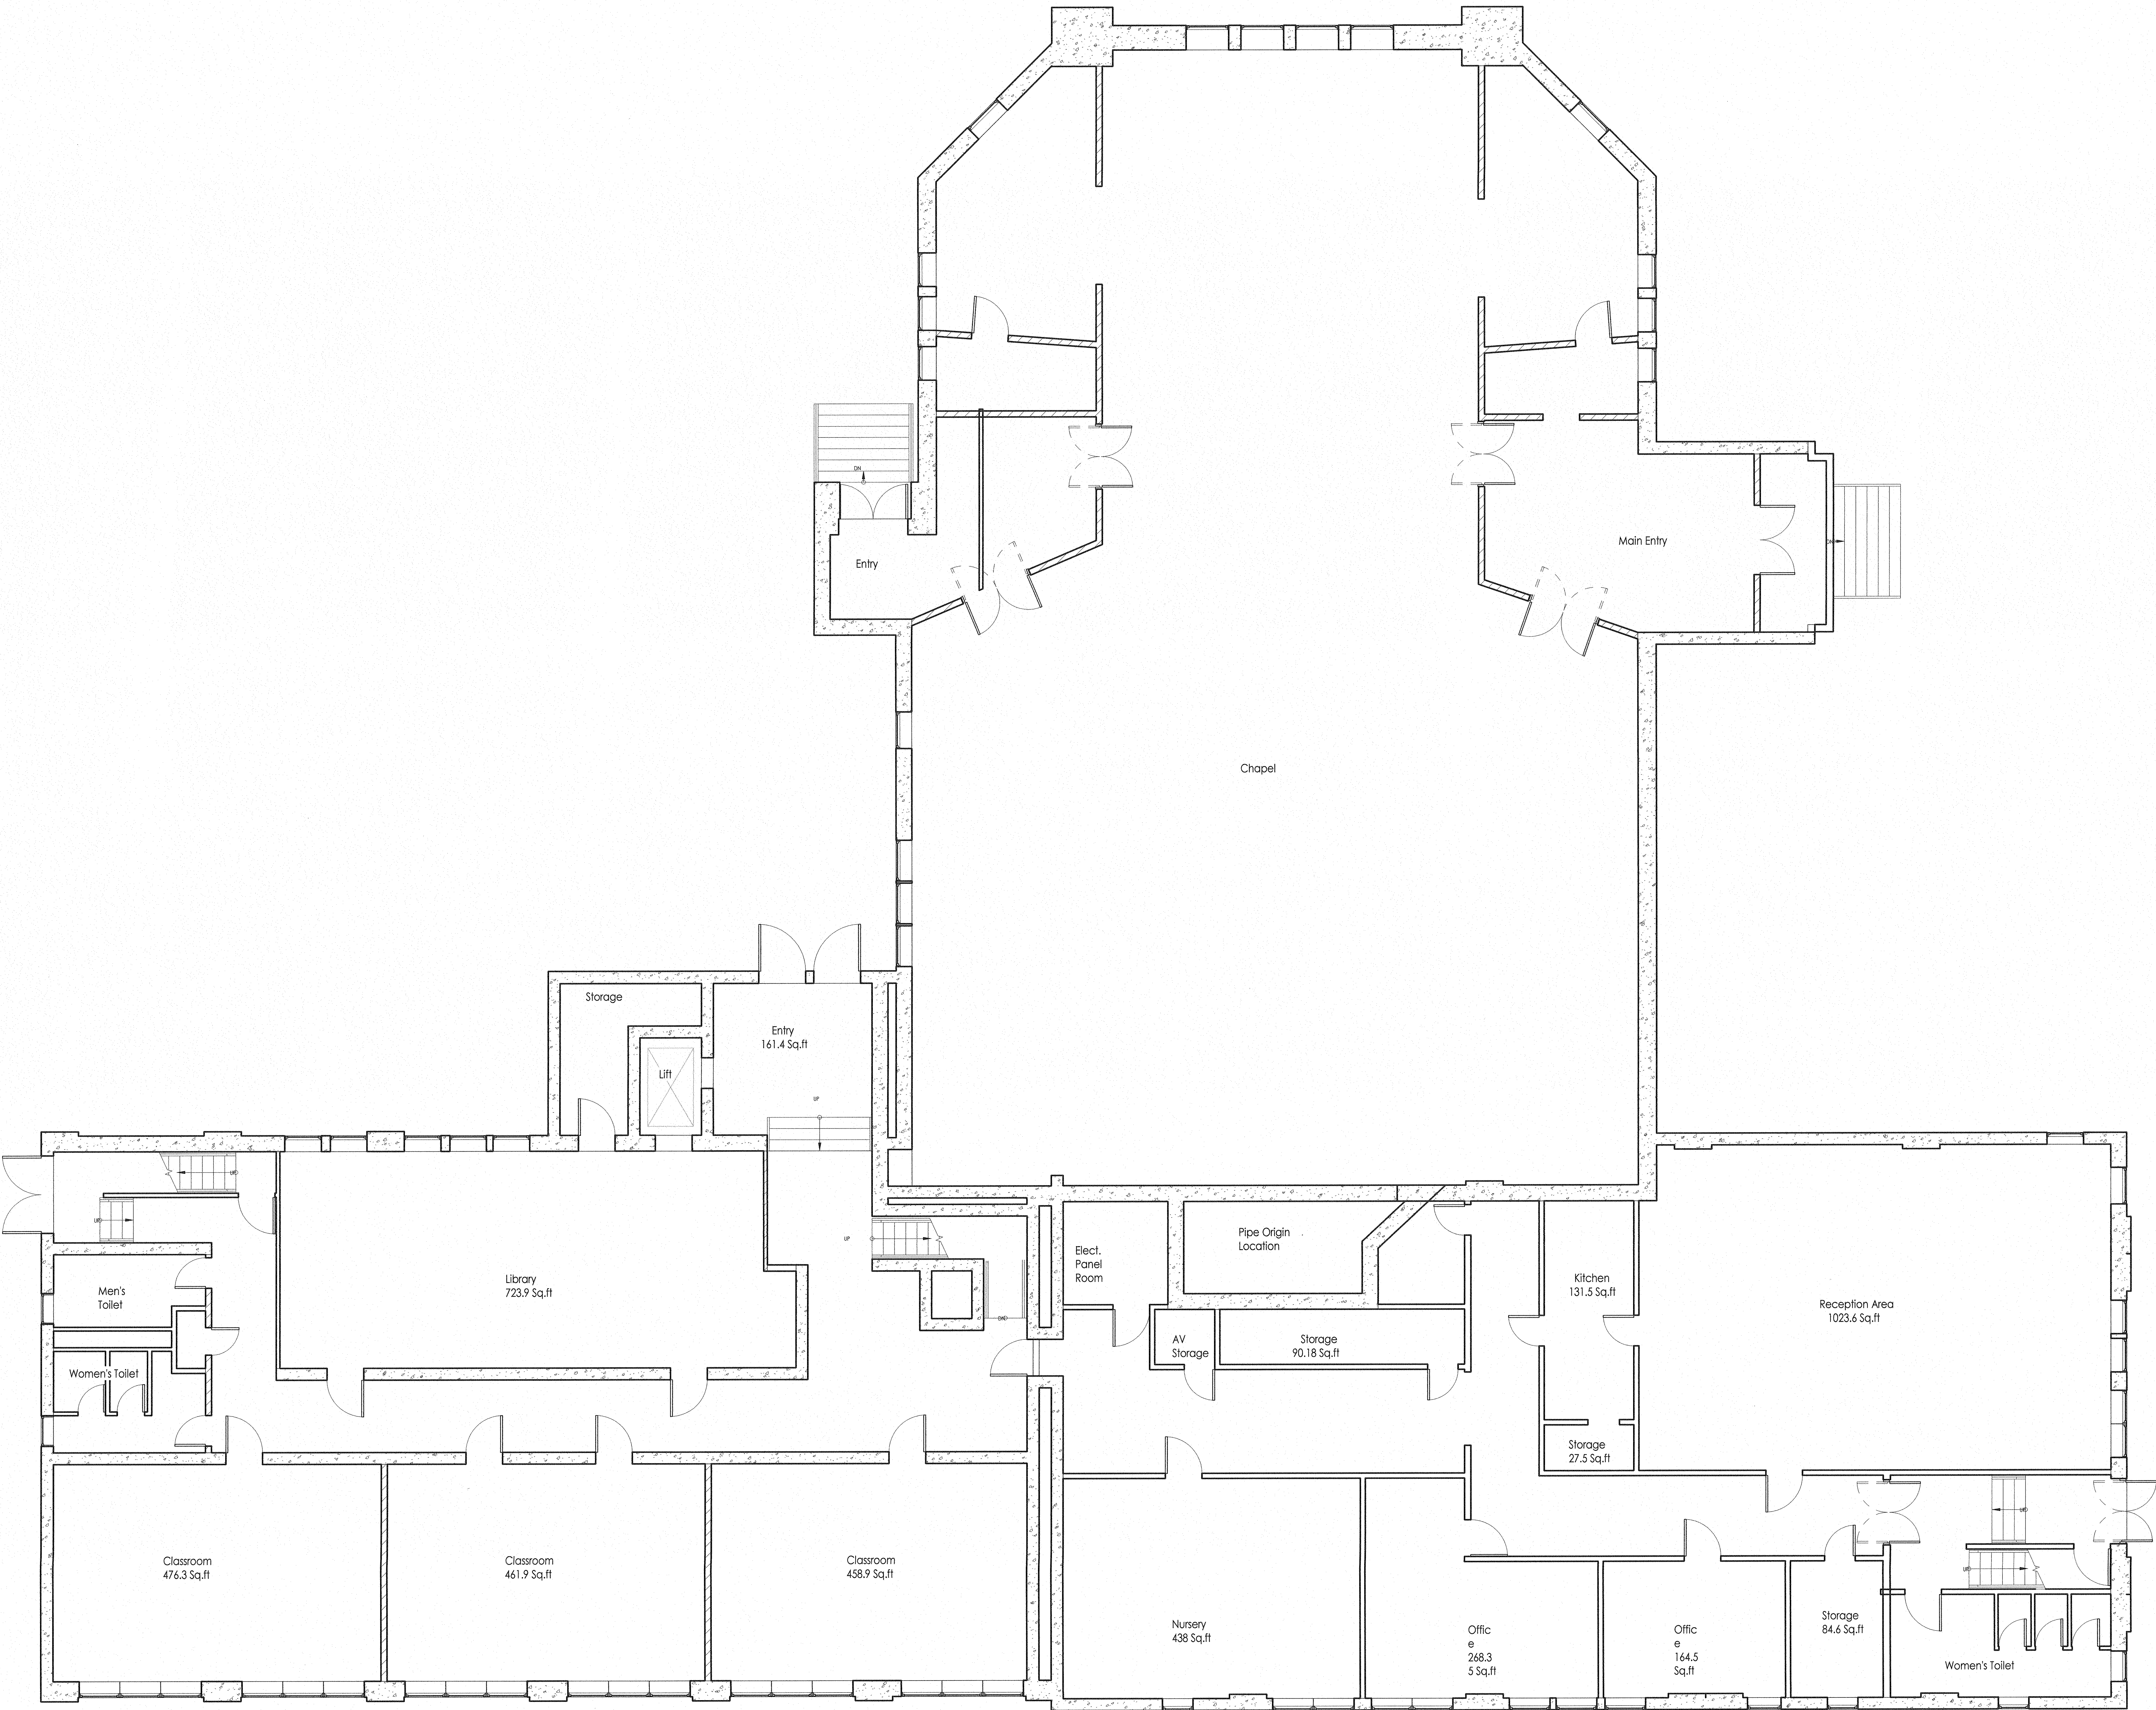

PROJECT
SANCTUARY APARTMENTS
721 KING STREET

DATE
MARCH 06, 2020

DRAWN BY
LA

CHECKED BY
VJS

PROJECT No.
1512

DRAWING TITLE
FIRST FLOOR PLAN



PRELIMINARY

REVISION SCHEDULE		
Revision No.	Date	Description

I hereby certify that this plan, specification, or report was prepared by me or under my direct supervision and that I am a duly registered professional under the laws of this State of.

DATE

NUMBER

This drawing is and will remain the property of the designer and any reproduction or use for any but the written consent of the designer is strictly prohibited.


SHEET NUMBER

A1

river ARCHITECTS

740 7th Street North La Crosse, WI 54601-3308 Tel 608 785-2217

3/1/6/2020 12:40:53 PM

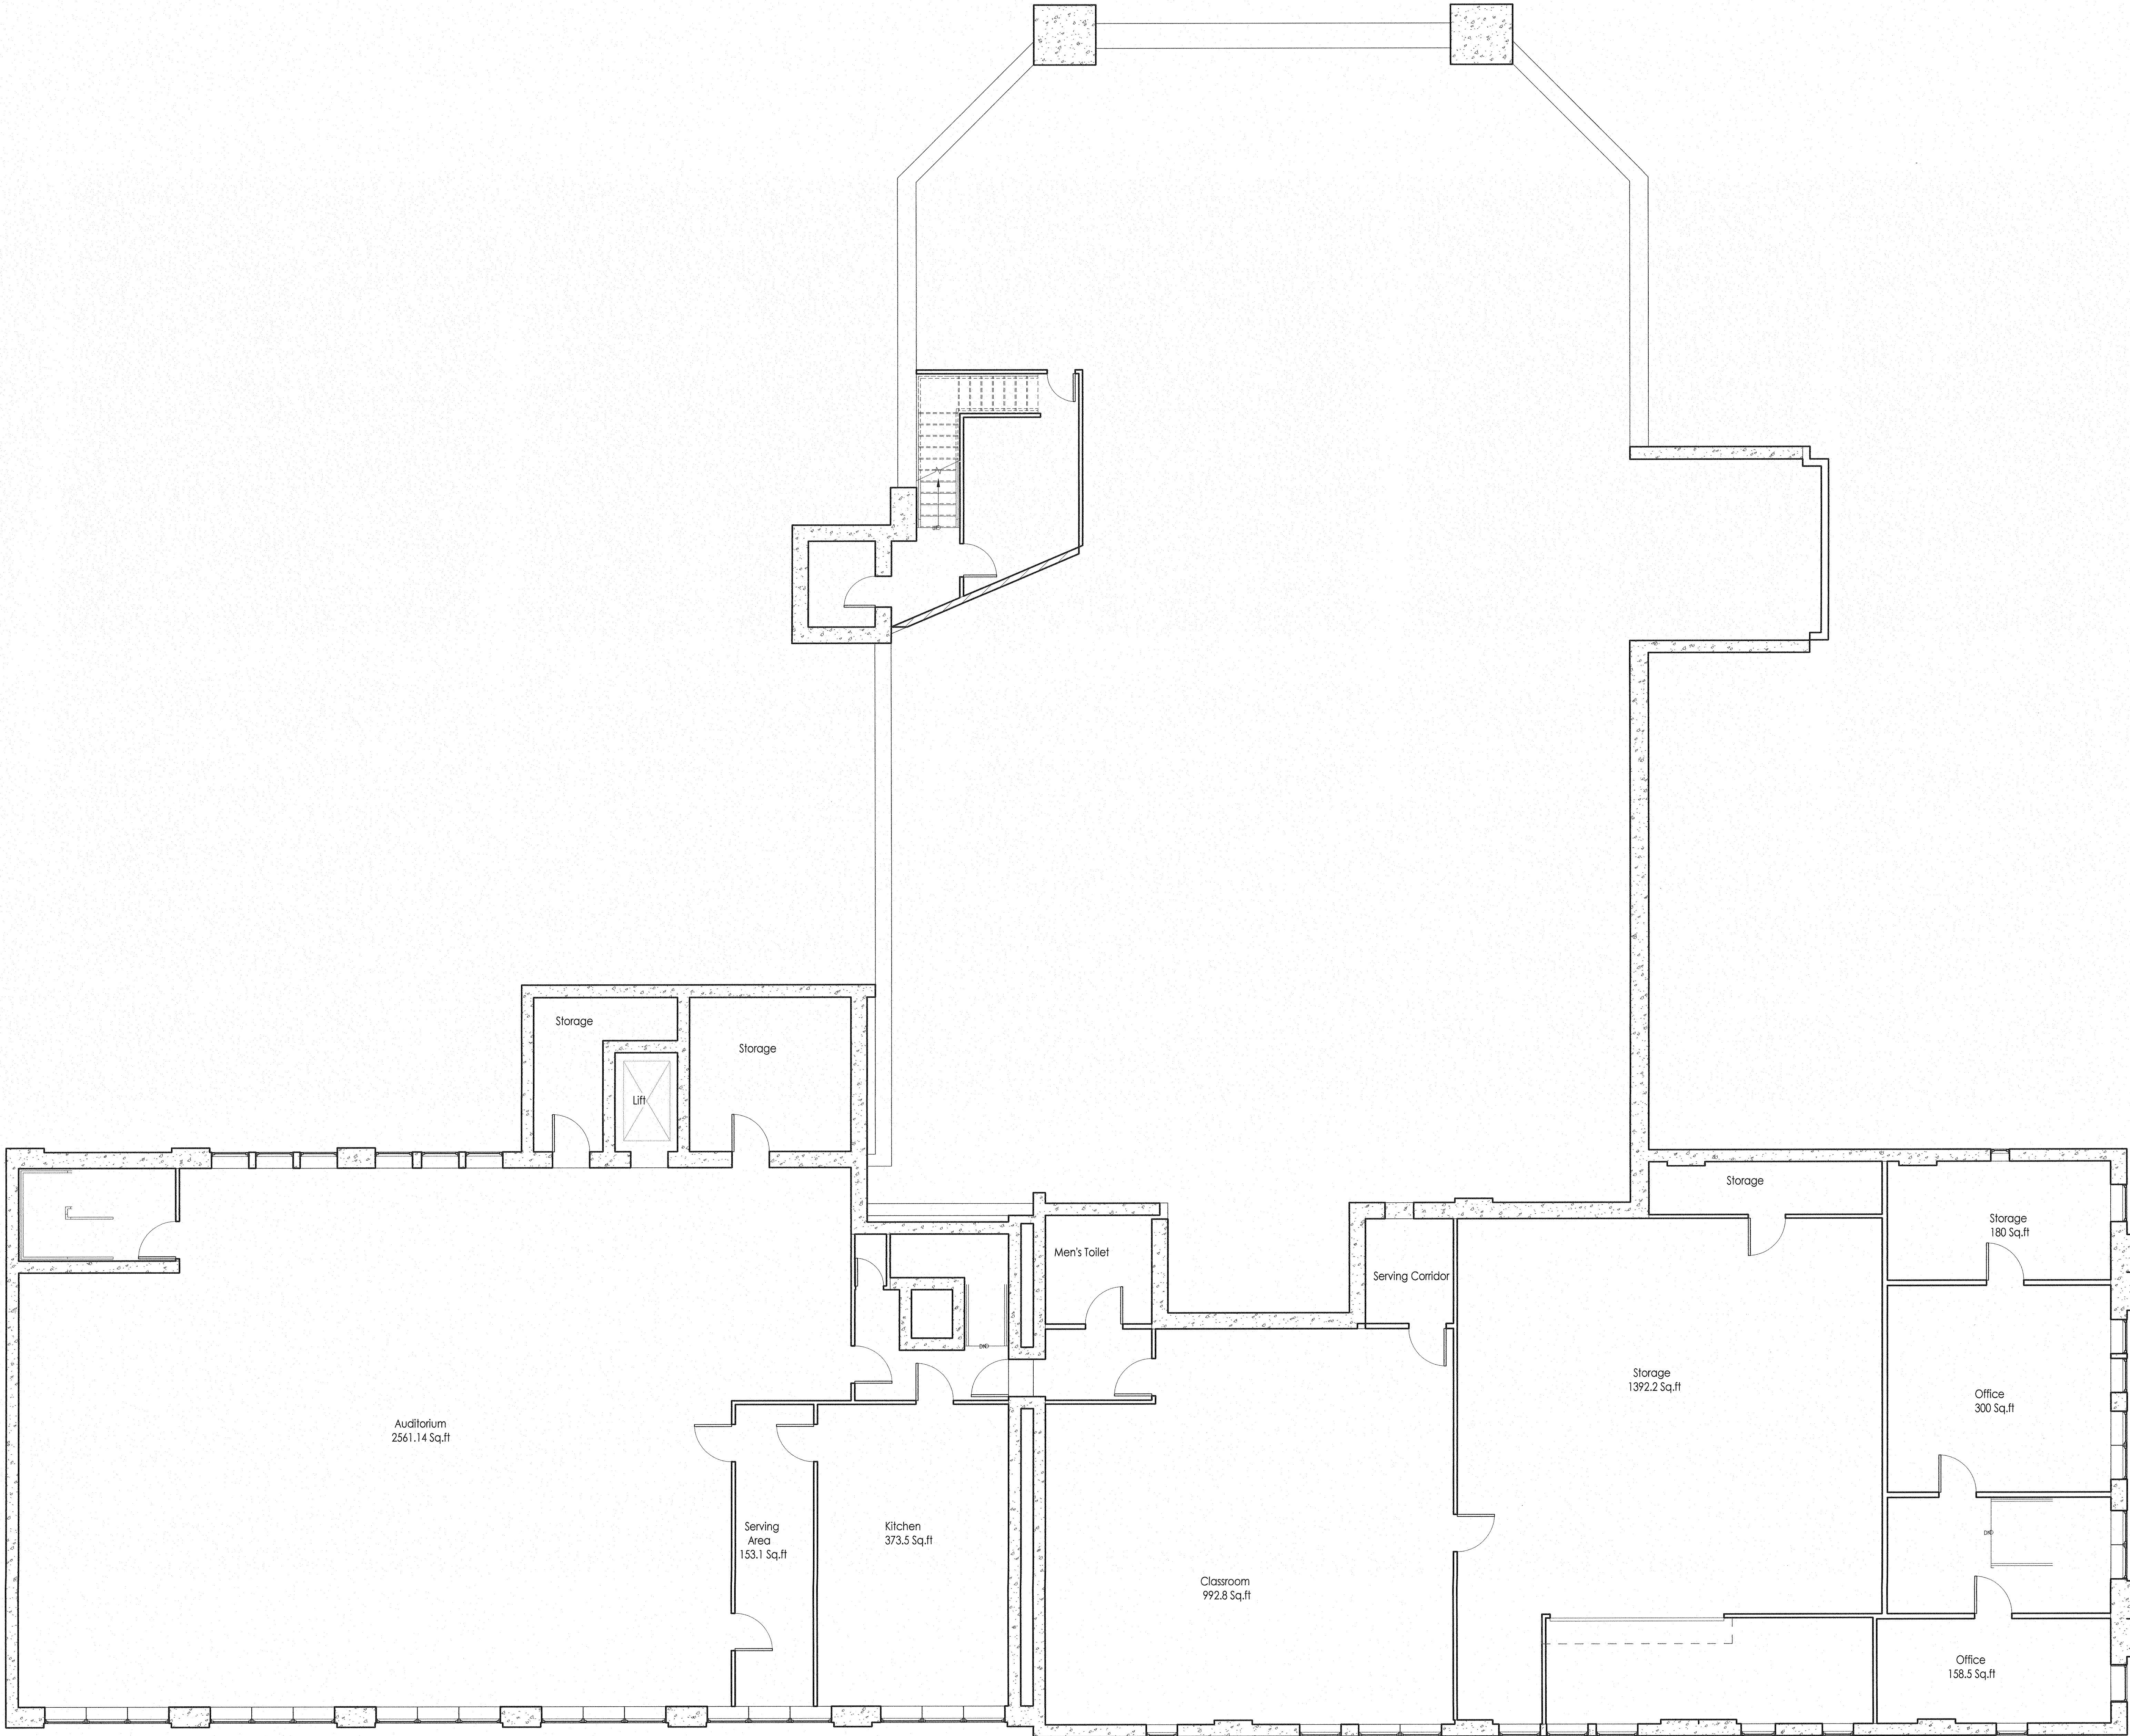

PROJECT
SANCTUARY APARTMENTS
721 KING STREET

DATE
MARCH 06, 2020

DRAWN BY
LA

CHECKED BY
VJS

PROJECT No.
1512

DRAWING TITLE
SECOND FLOOR PLAN



PRELIMINARY

REVISION SCHEDULE		
Revision No.	Date	Description

I hereby certify that this plan, specification, or report was prepared by me or under my direct supervision and that I am a duly registered professional under the laws of the State of

DATE
NUMBER


This drawing is and will remain the property of the designer and any reproduction or use for any but the design for which it was prepared without the written consent of the designer is strictly prohibited.

river ARCHITECTS

740 7th Street North La Crosse, WI 54601-3308 Tel: 608 785-2217

3/16/2020 12:40:52 PM

1 BASEMENT
A0 3/16" = 1'-0"

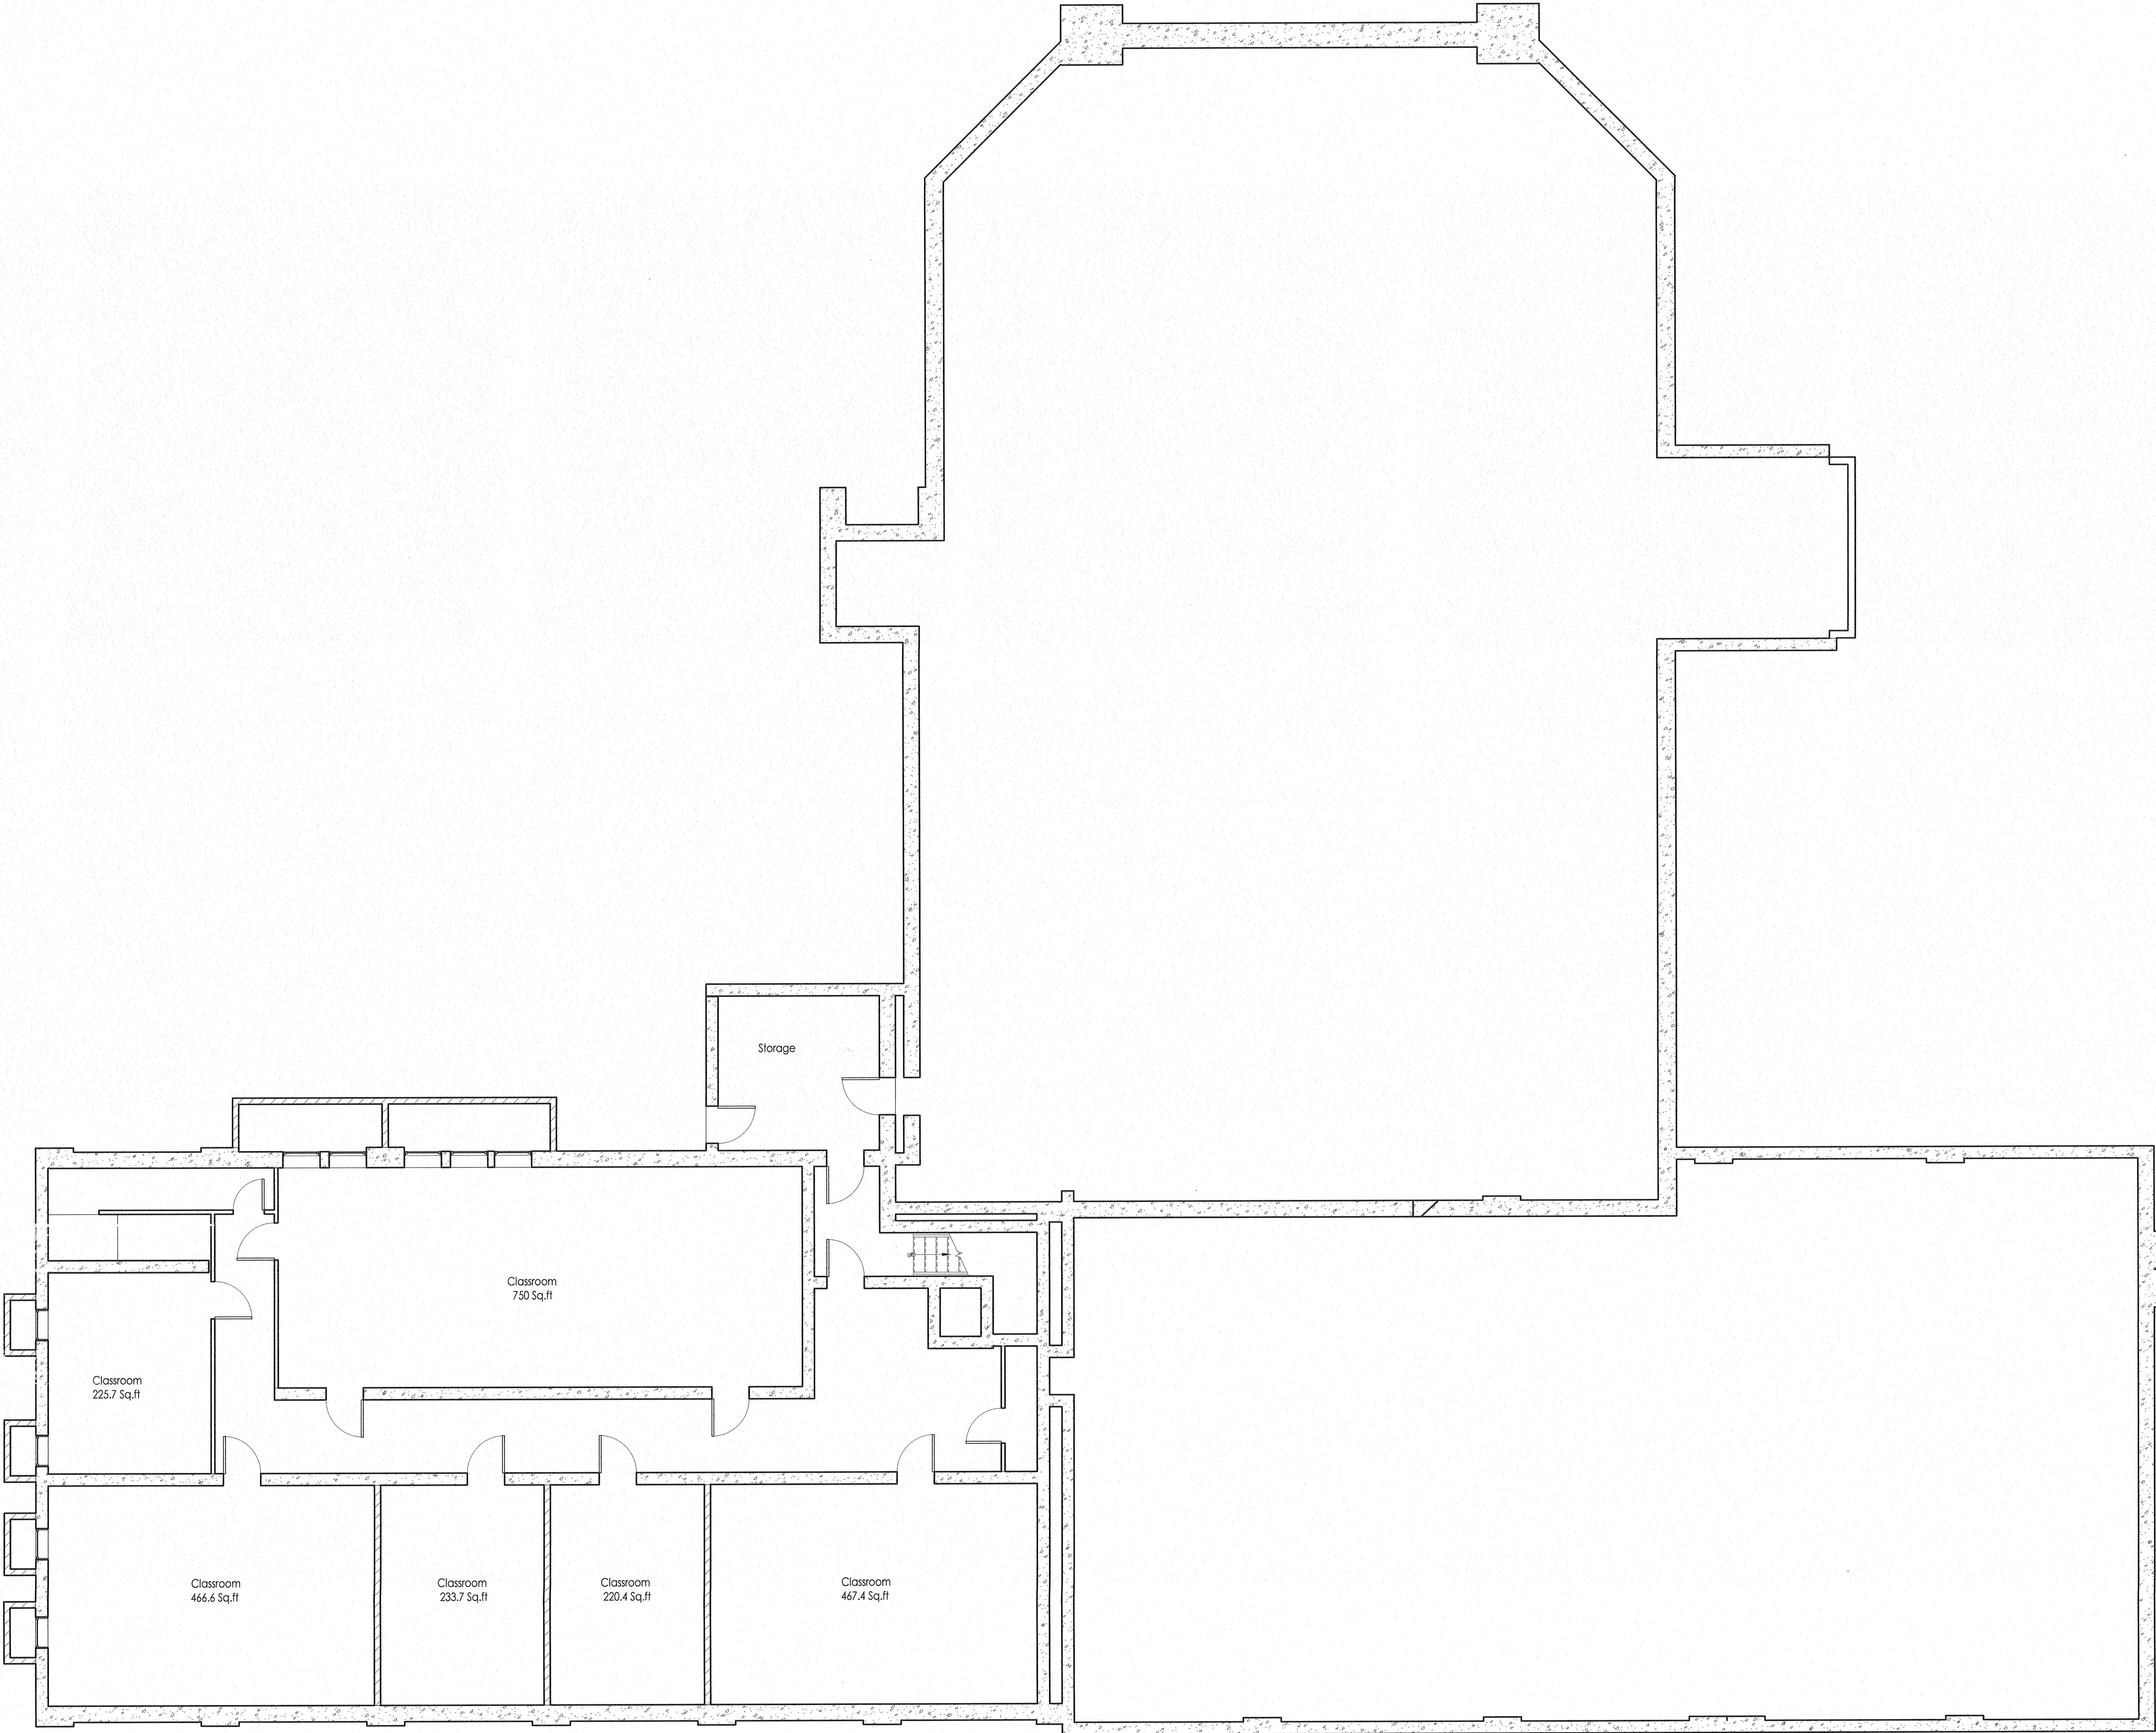

KEYED NOTES
KEYED NOTES - DEMOLITION

I hereby certify that the plan, specification, or report was prepared by me or under my direct supervision and that I am a duly licensed professional under the laws of this State of

Revision No.	Date	Description

DATE
NUMBER

This drawing is and will remain the property of the designer and any reproduction or use by any other party without the written consent of the designer is strictly prohibited.

PROJECT
SANCTUARY APARTMENTS
721 KING STREET

NORTH
1

PRELIMINARY

PROJECT No. 1512
DRAWING TITLE
BASEMENT FLOOR PLAN

DATE MARCH 06, 2020
DRAWN BY LA
CHECKED BY VJS

SHEET NUMBER

A0

river ARCHITECTS
740 7th Street North La Crosse, WI 54601-3306 Tel 608 785-2217