
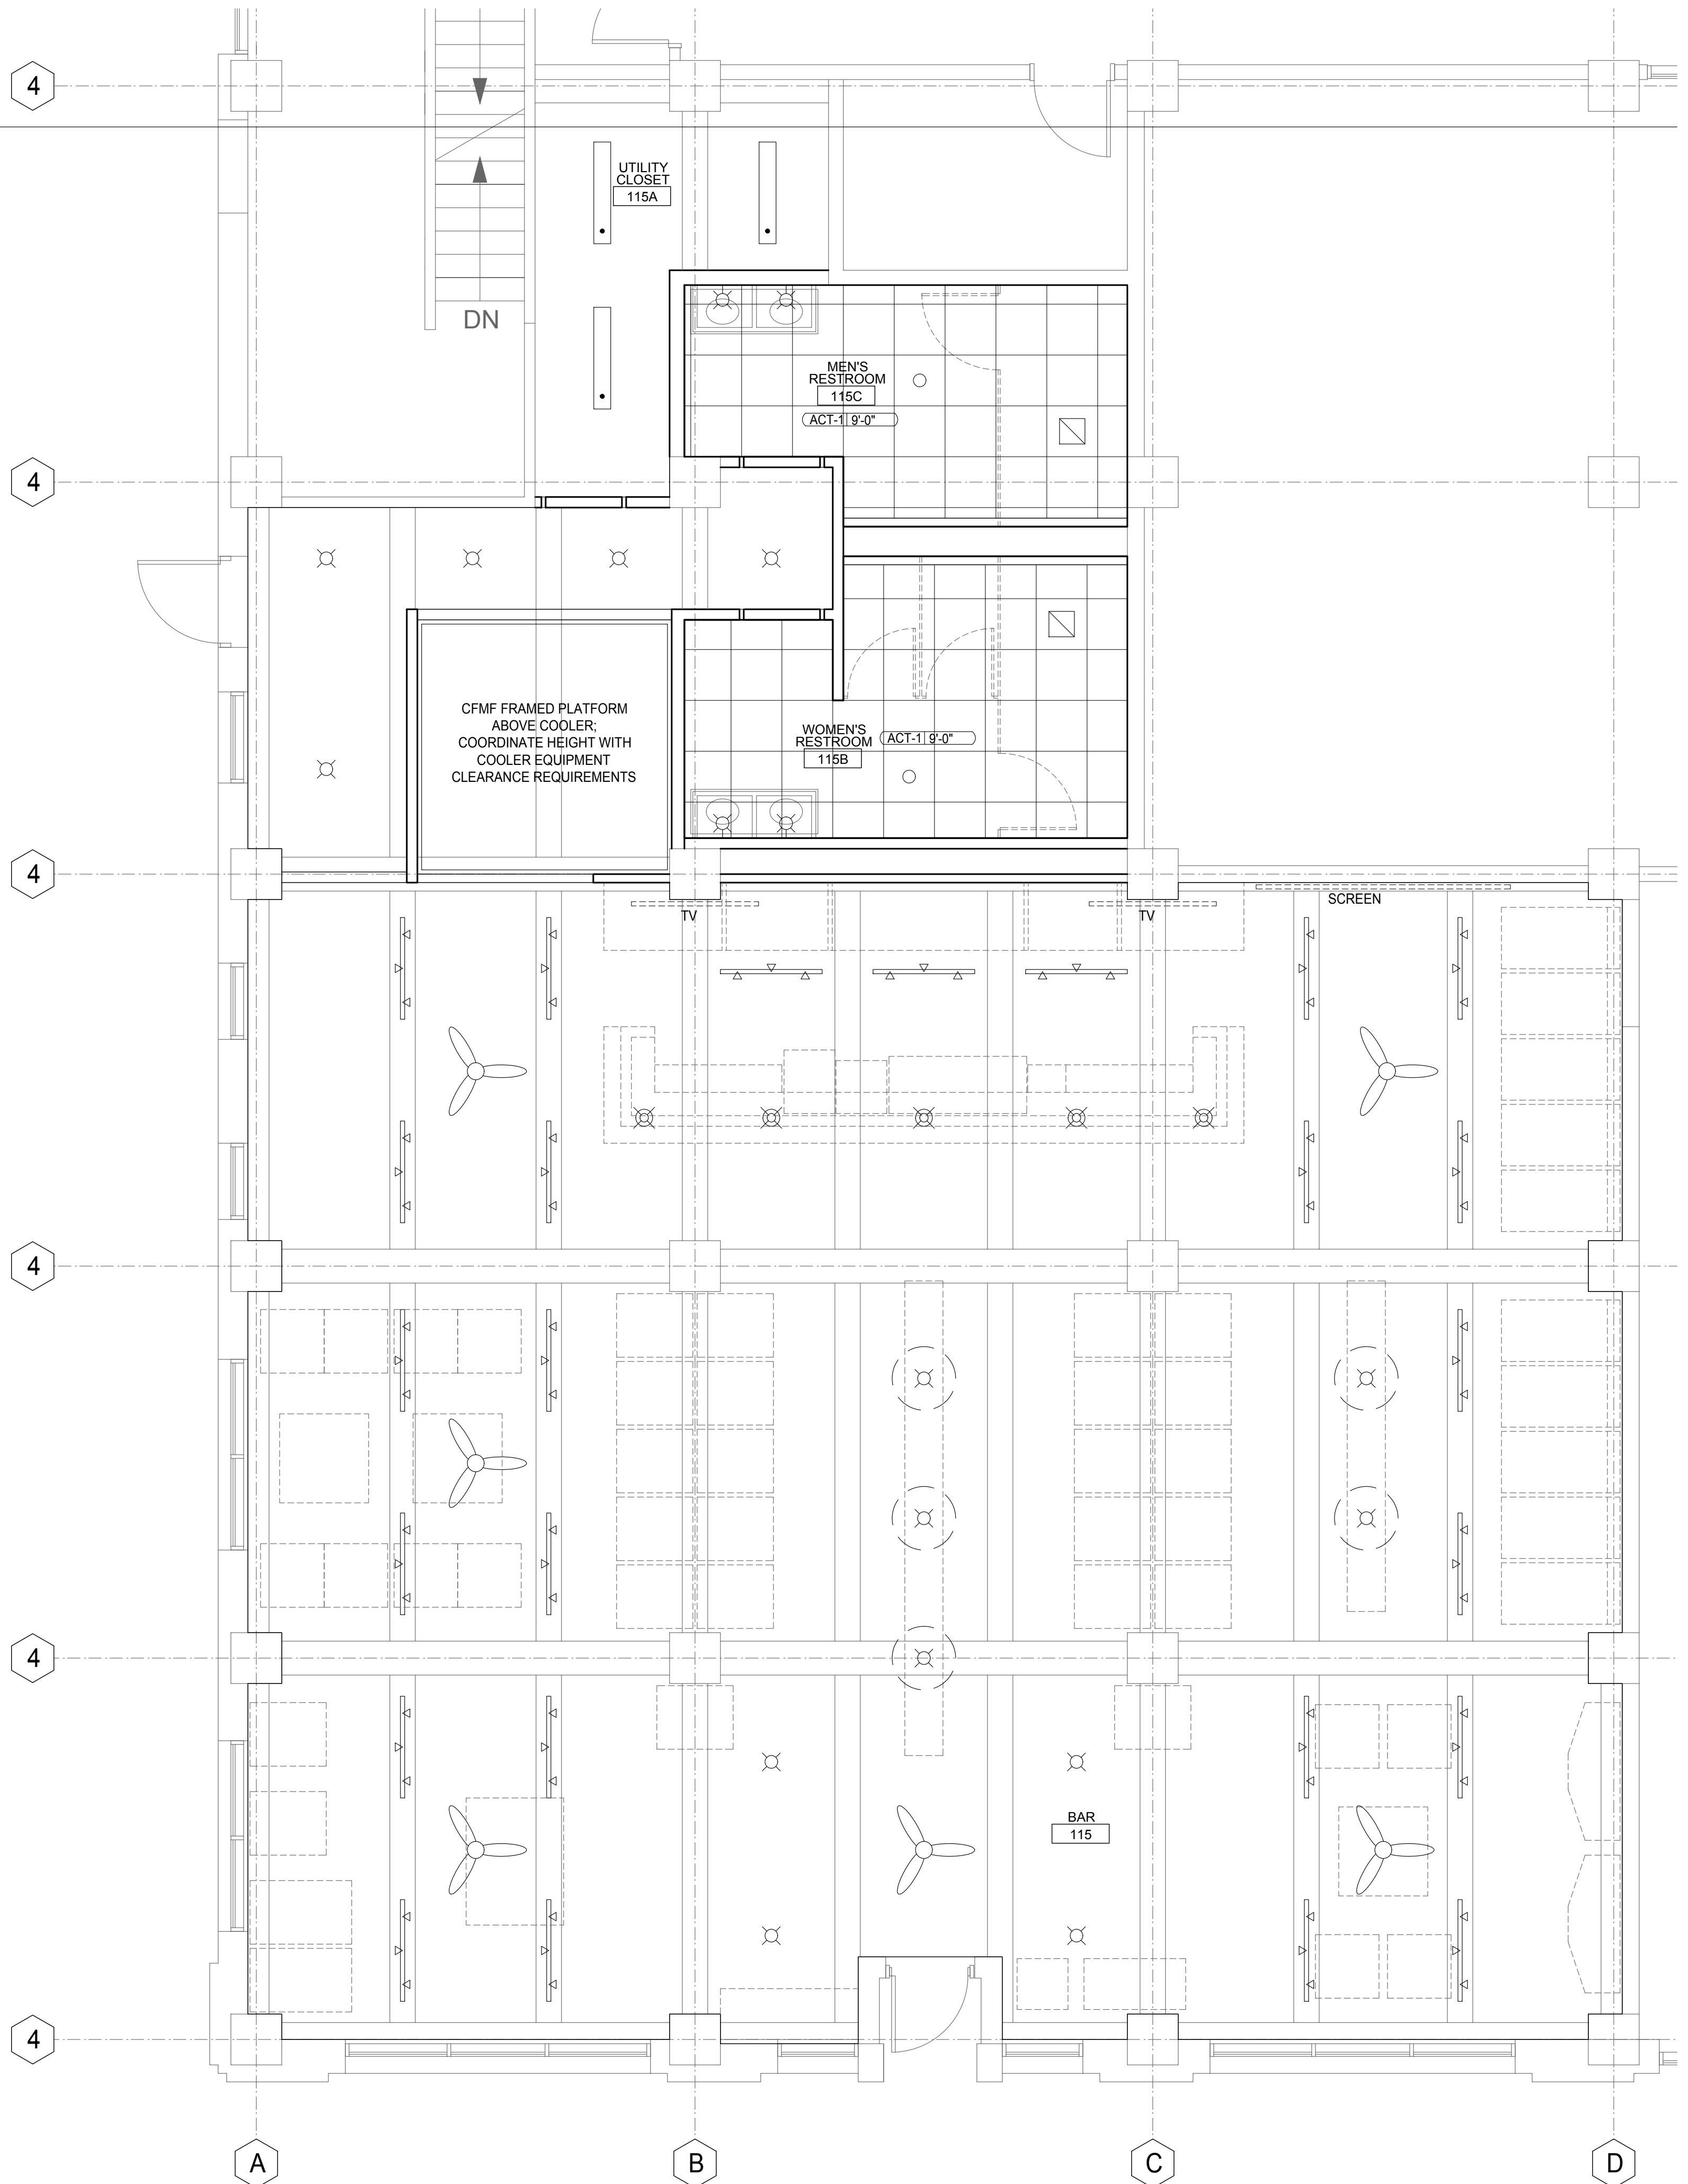


REFER TO SHEET G002 FOR GENERAL NOTES

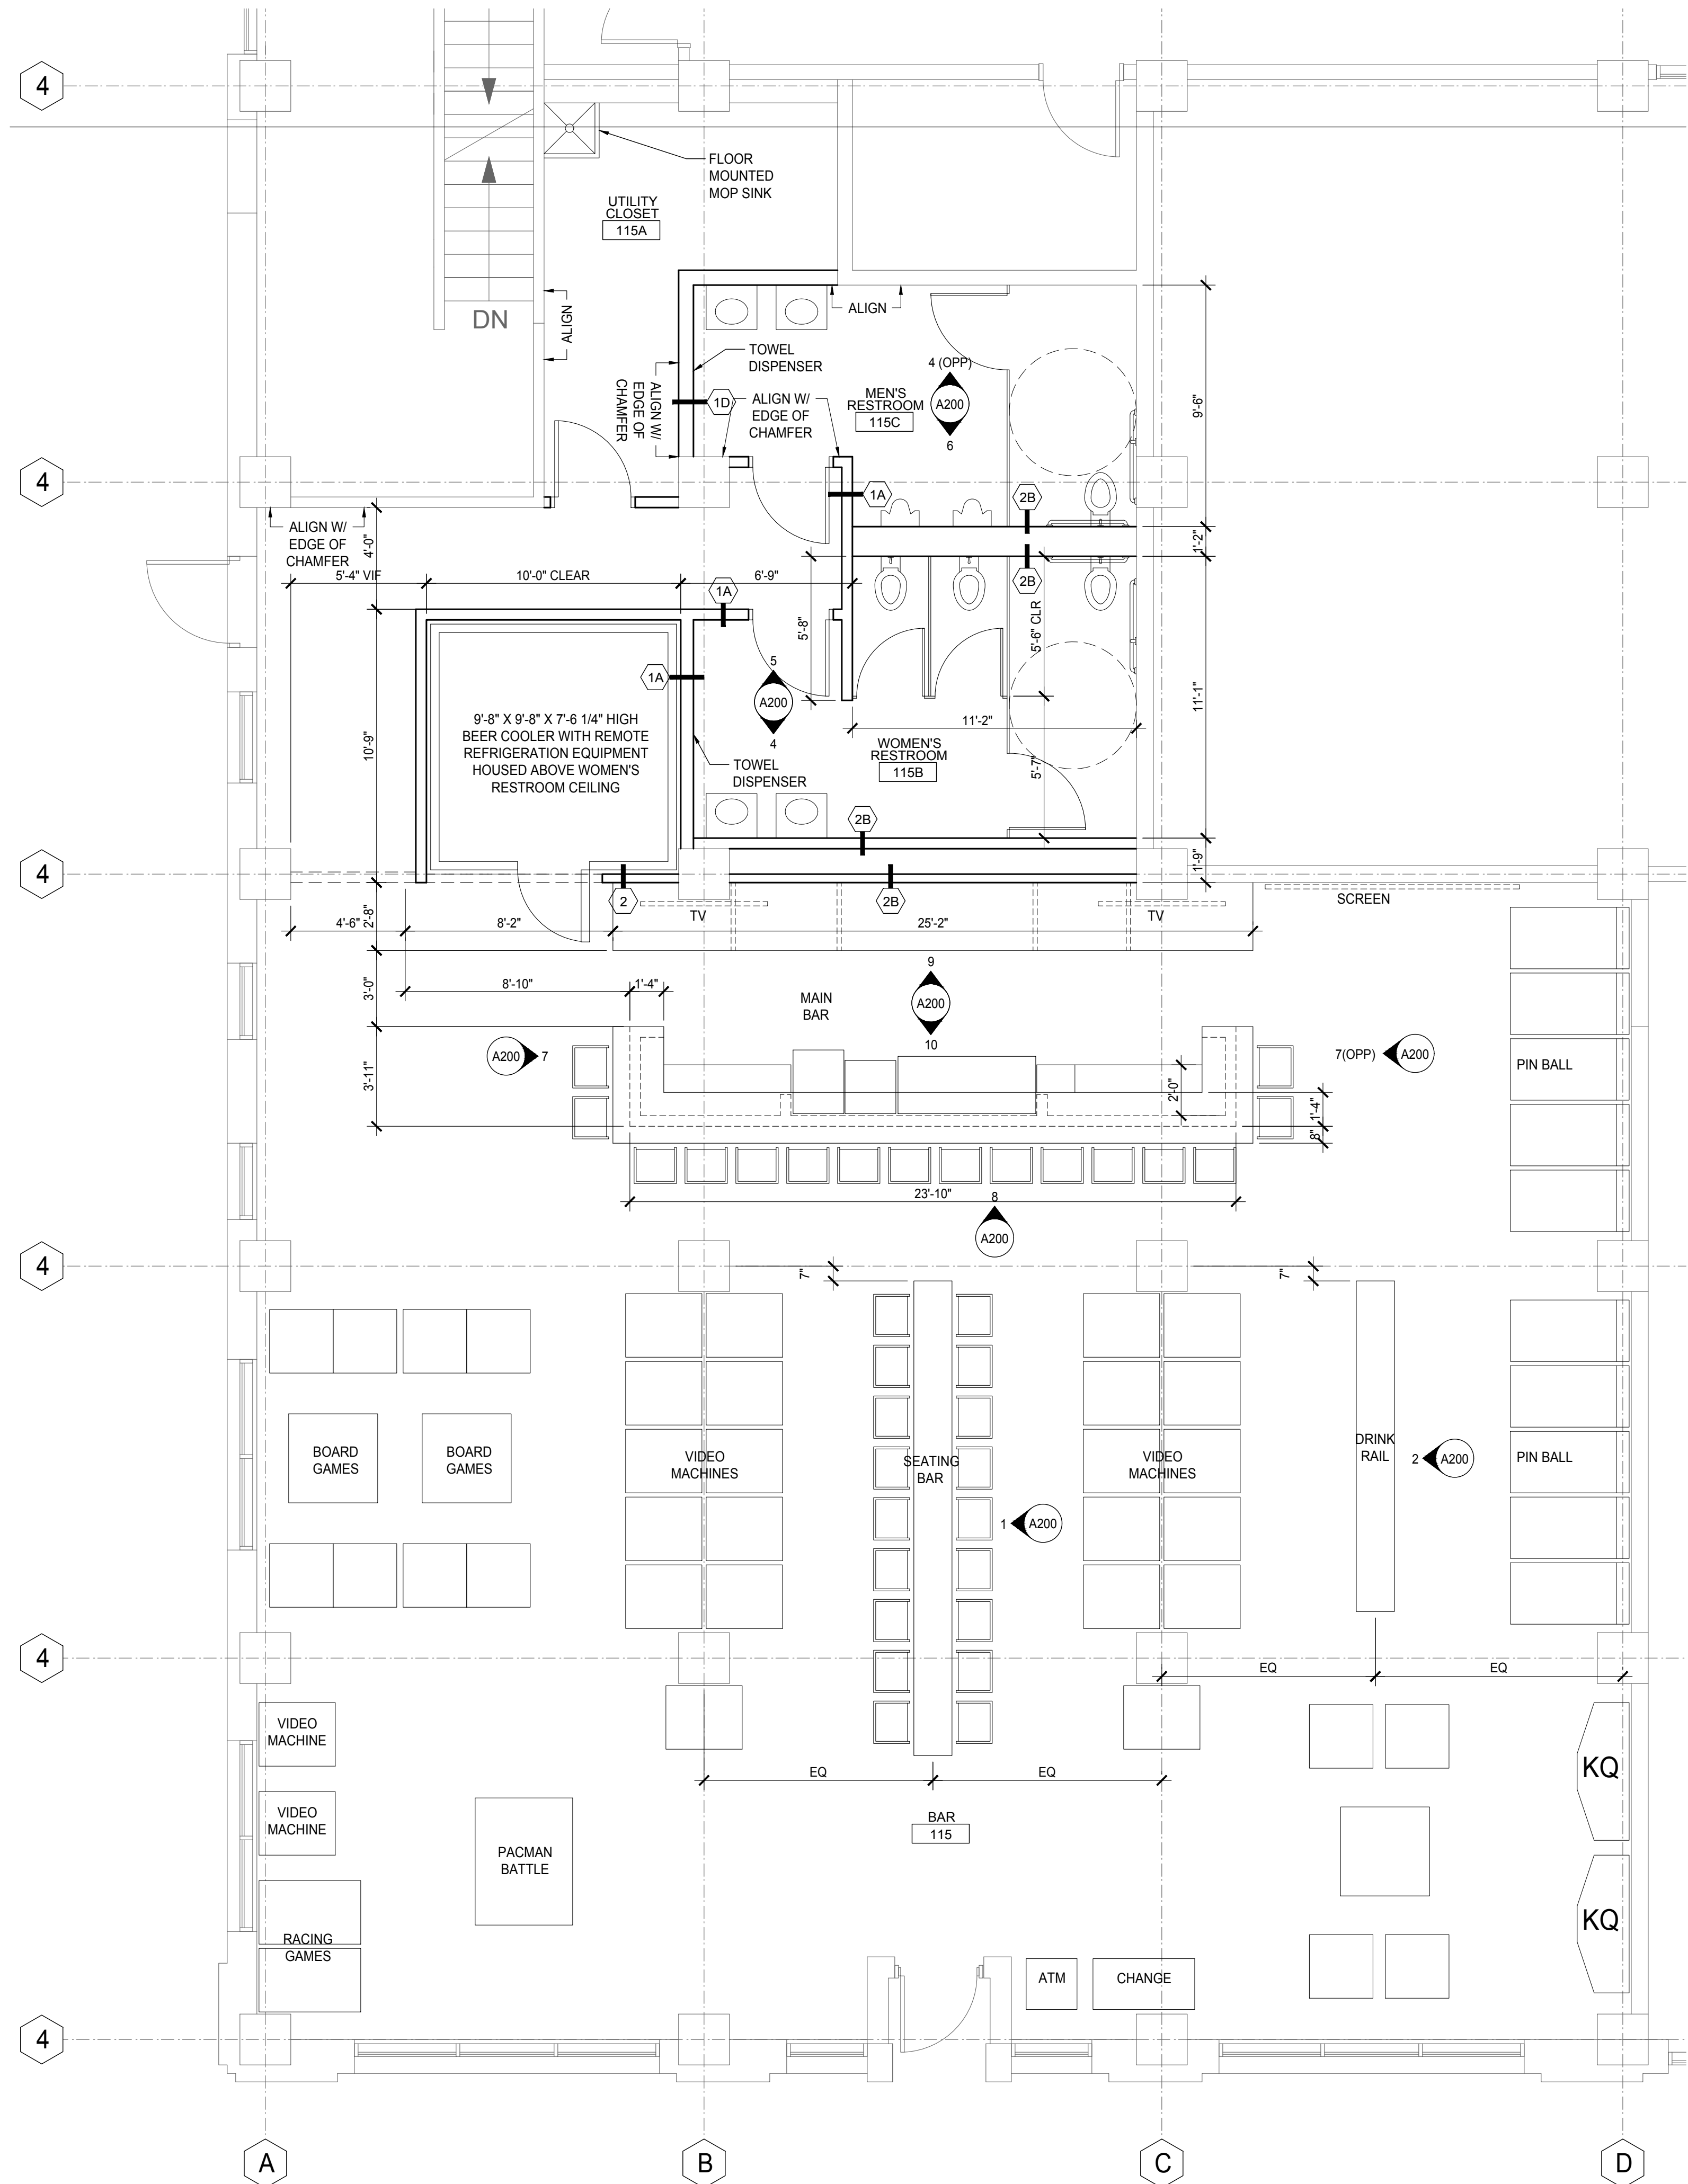

1 FLOOR PLAN
SCALE: 1/4"=1'-0"

2 REFLECTED CEILING PLAN
SCALE: 1/4"=1'-0"

**I/O Arcade Bar
Tenant Improvements**

720 Williamson Street
Madison, WI 53703

Project #: 15003.11

Construction Documents

Issued for:

No.	Description	Date
01	Issued for Bidding	06-25-2018
02	Issued for Construction	07-05-2018

Drawn by: CaS4 Architecture
Checked by: CaS4 Architecture

**FLOOR PLAN AND
REFLECTED CEILING
PLAN**

A100