
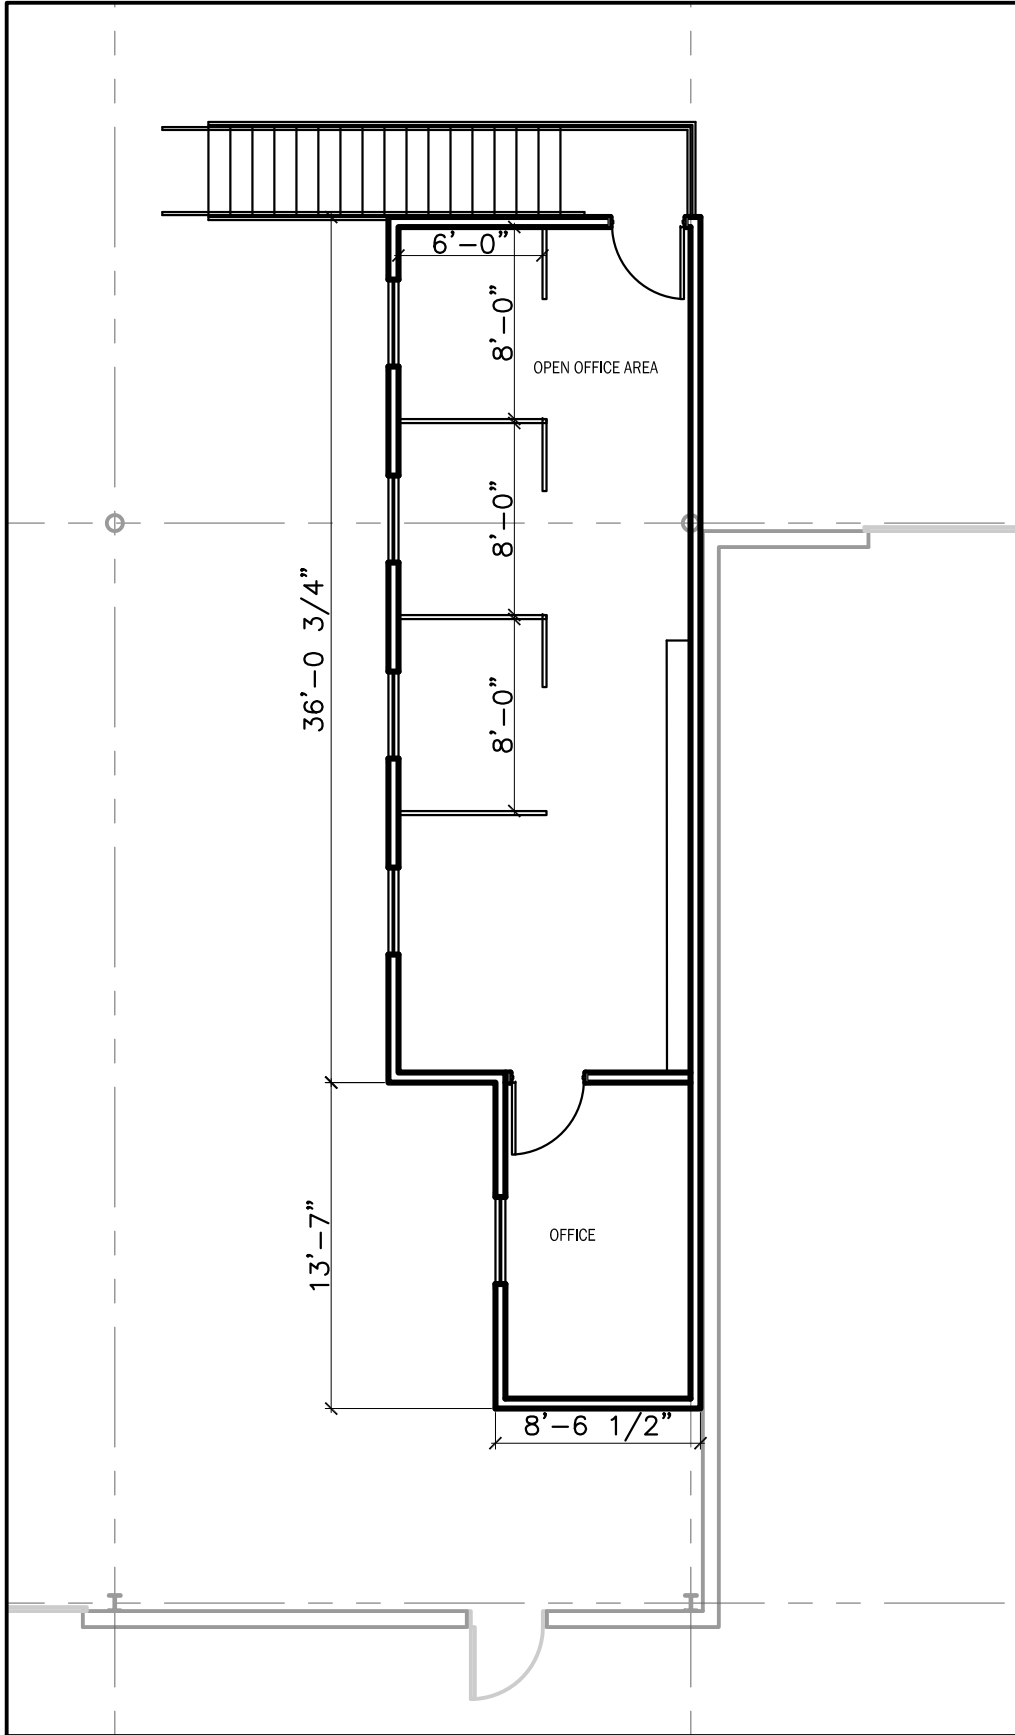


1 FIRST FLOOR PLAN
SCALE: 1/8"=1'-0"

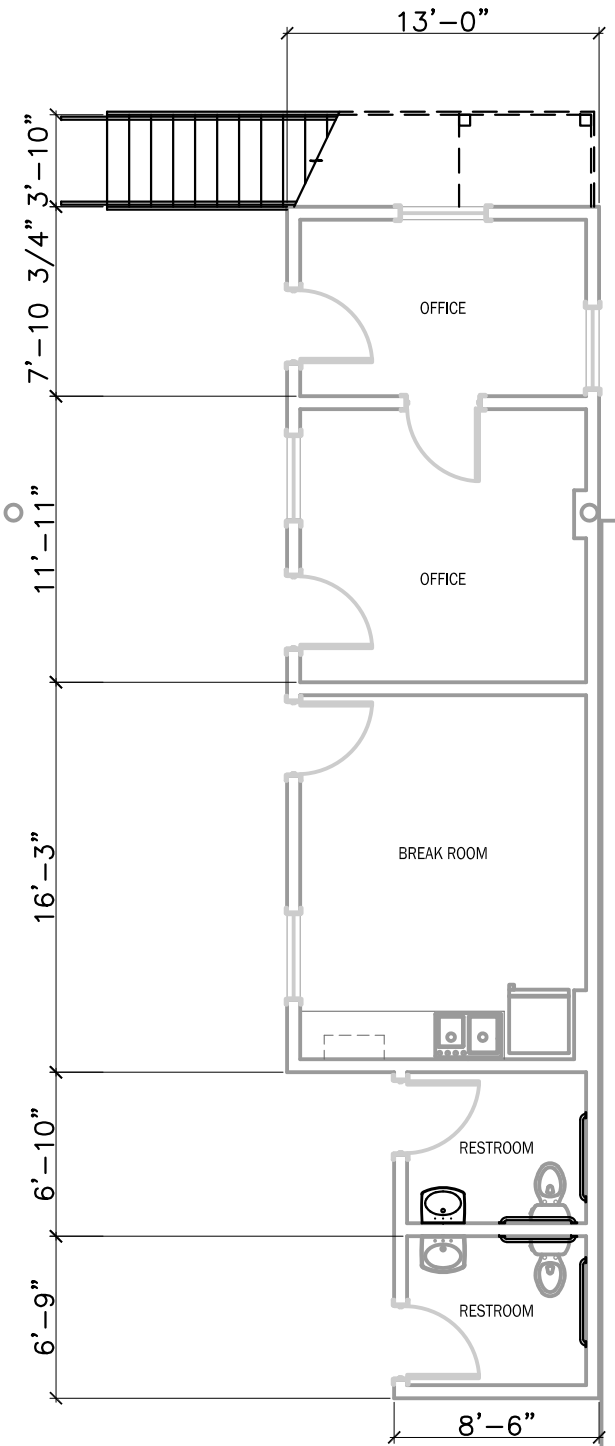

1 MEZZANINE PLAN
SCALE: 1/8"=1'-0"

Consultant

No.	Date	Description

I hereby certify that this plan, specification, or report was prepared by me or under my direct supervision and that I am a duly Licensed Architect under the laws of the state of Wisconsin

Signed:	
Name:	SHANE FRY
License No.:	A-10754
Date:	2019-12-04
Drawn By:	BROWNHOUSE
Checked By:	SHANE FRY
Document Phase:	PLAN REVIEW
Project No.:	

Project Title
NONN'S DISTRIBUTION CENTER
MEZZANINE ADDITION

Address
1420 ELLIS STREET
WAUKESHA, WI 53186

Release
11/10/2020 10:17:53 AM

Sheet Title
FLOOR PLAN

Sheet Number

A100