


CONFIDENTIAL

LEASE SF NUMBERS MAY BE
DIFFERENT, VERIFY

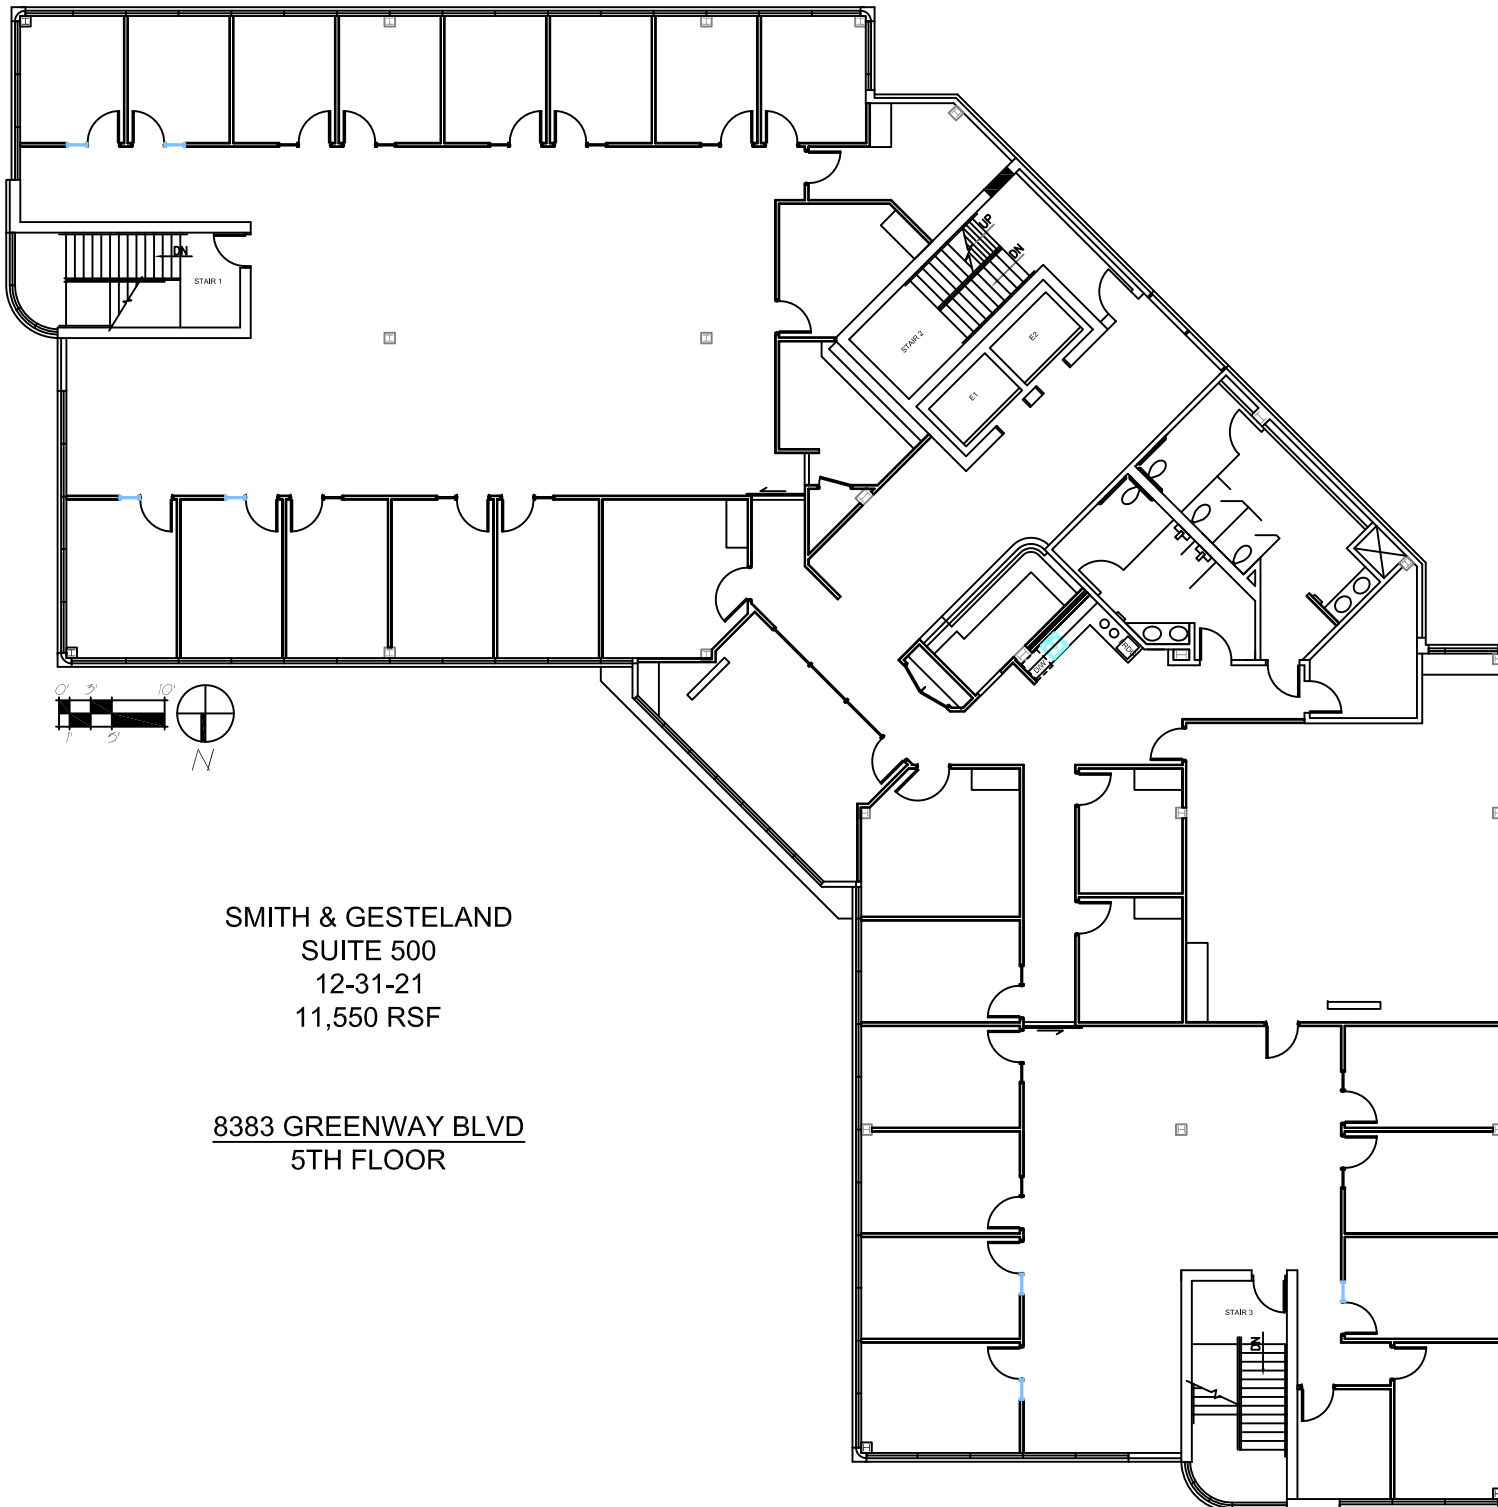

SMITH & GESTELAND
SUITE 500
12-31-21
11,550 RSF

8383 GREENWAY BLVD
5TH FLOOR

DRAWN BY BJK

UPDATED ON 9-16-10

PROJECT 8383

ADDRESS

8383 GREENWAY
BLVD
MIDDLETON, WI

SHEET TITLE

TENANT
EXPIRATION
FLOOR PLAN

SHEET NO.

A-100