


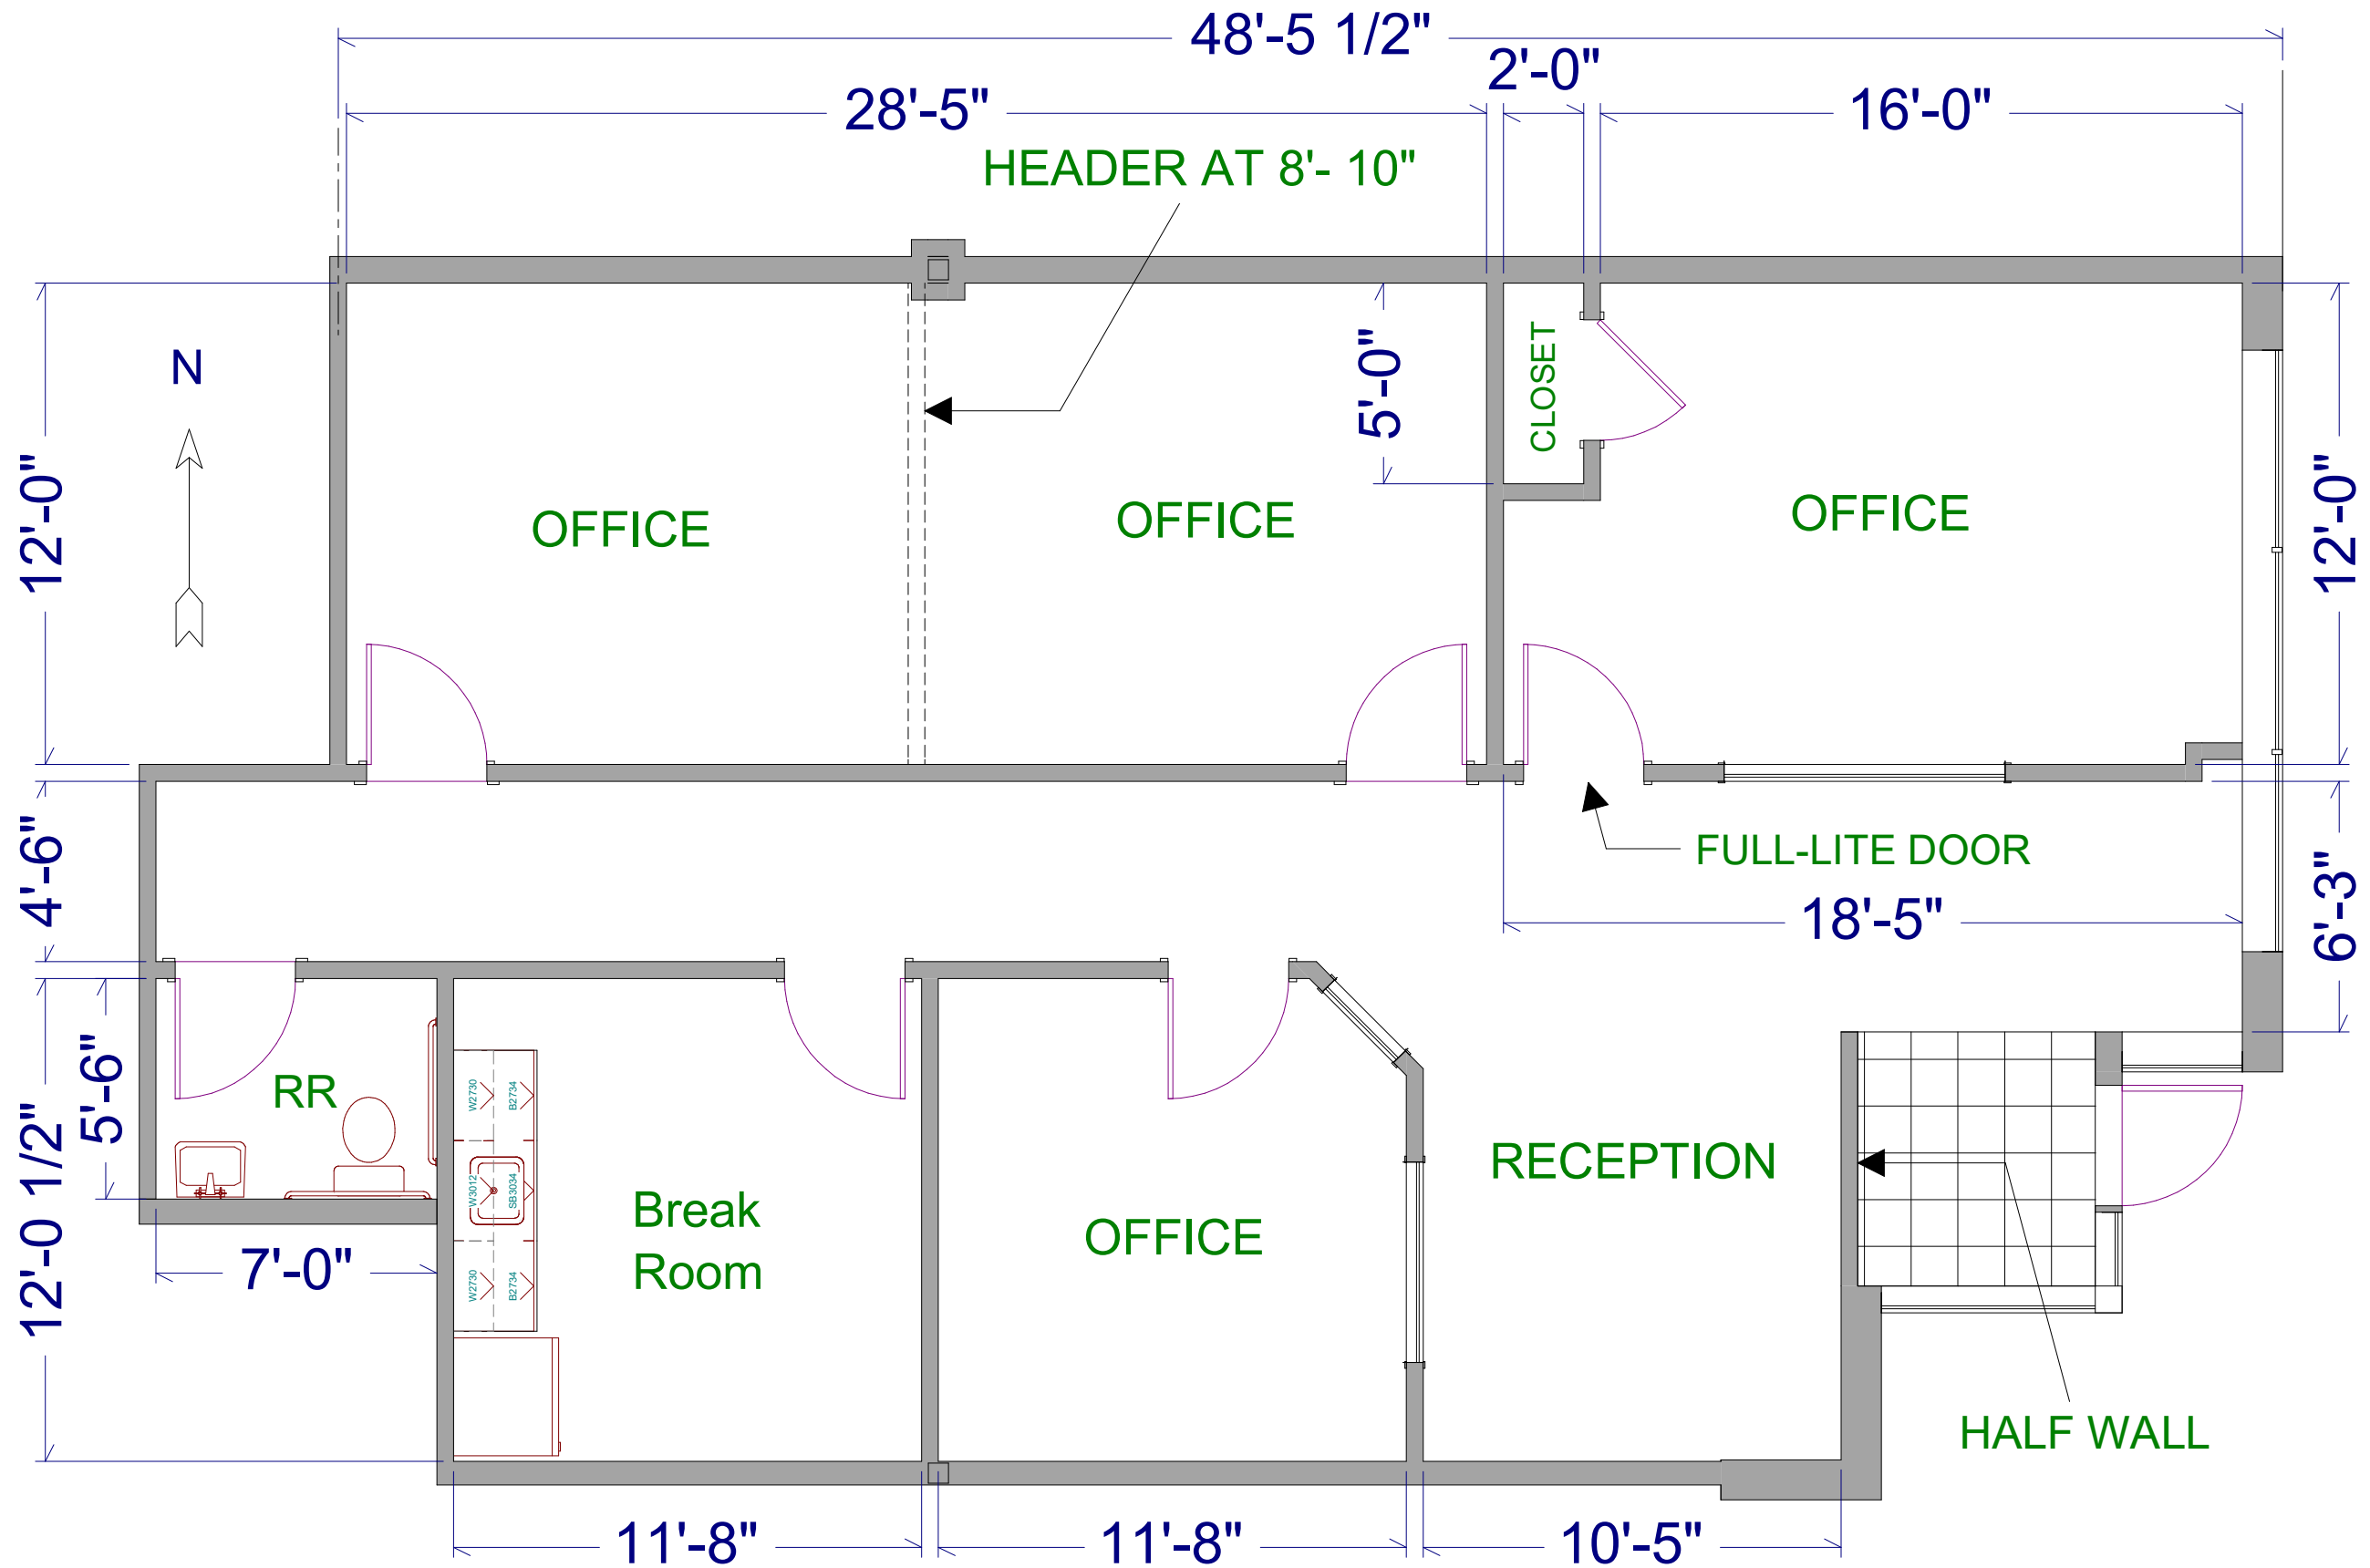

1st Floor

Total: 1,488 SF

NO.	DESCRIPTION	BY	DATE
SHEET TITLE:			
Floor Plan			
PROJECT DESCRIPTION:			
204 Moravian Valley Road Suite G (Front) Waukegan, WI 53597			
DRAWINGS PROVIDED BY:			
DATE:			
11/20/2019			
SCALE:			
SHEET:			
A-1			