


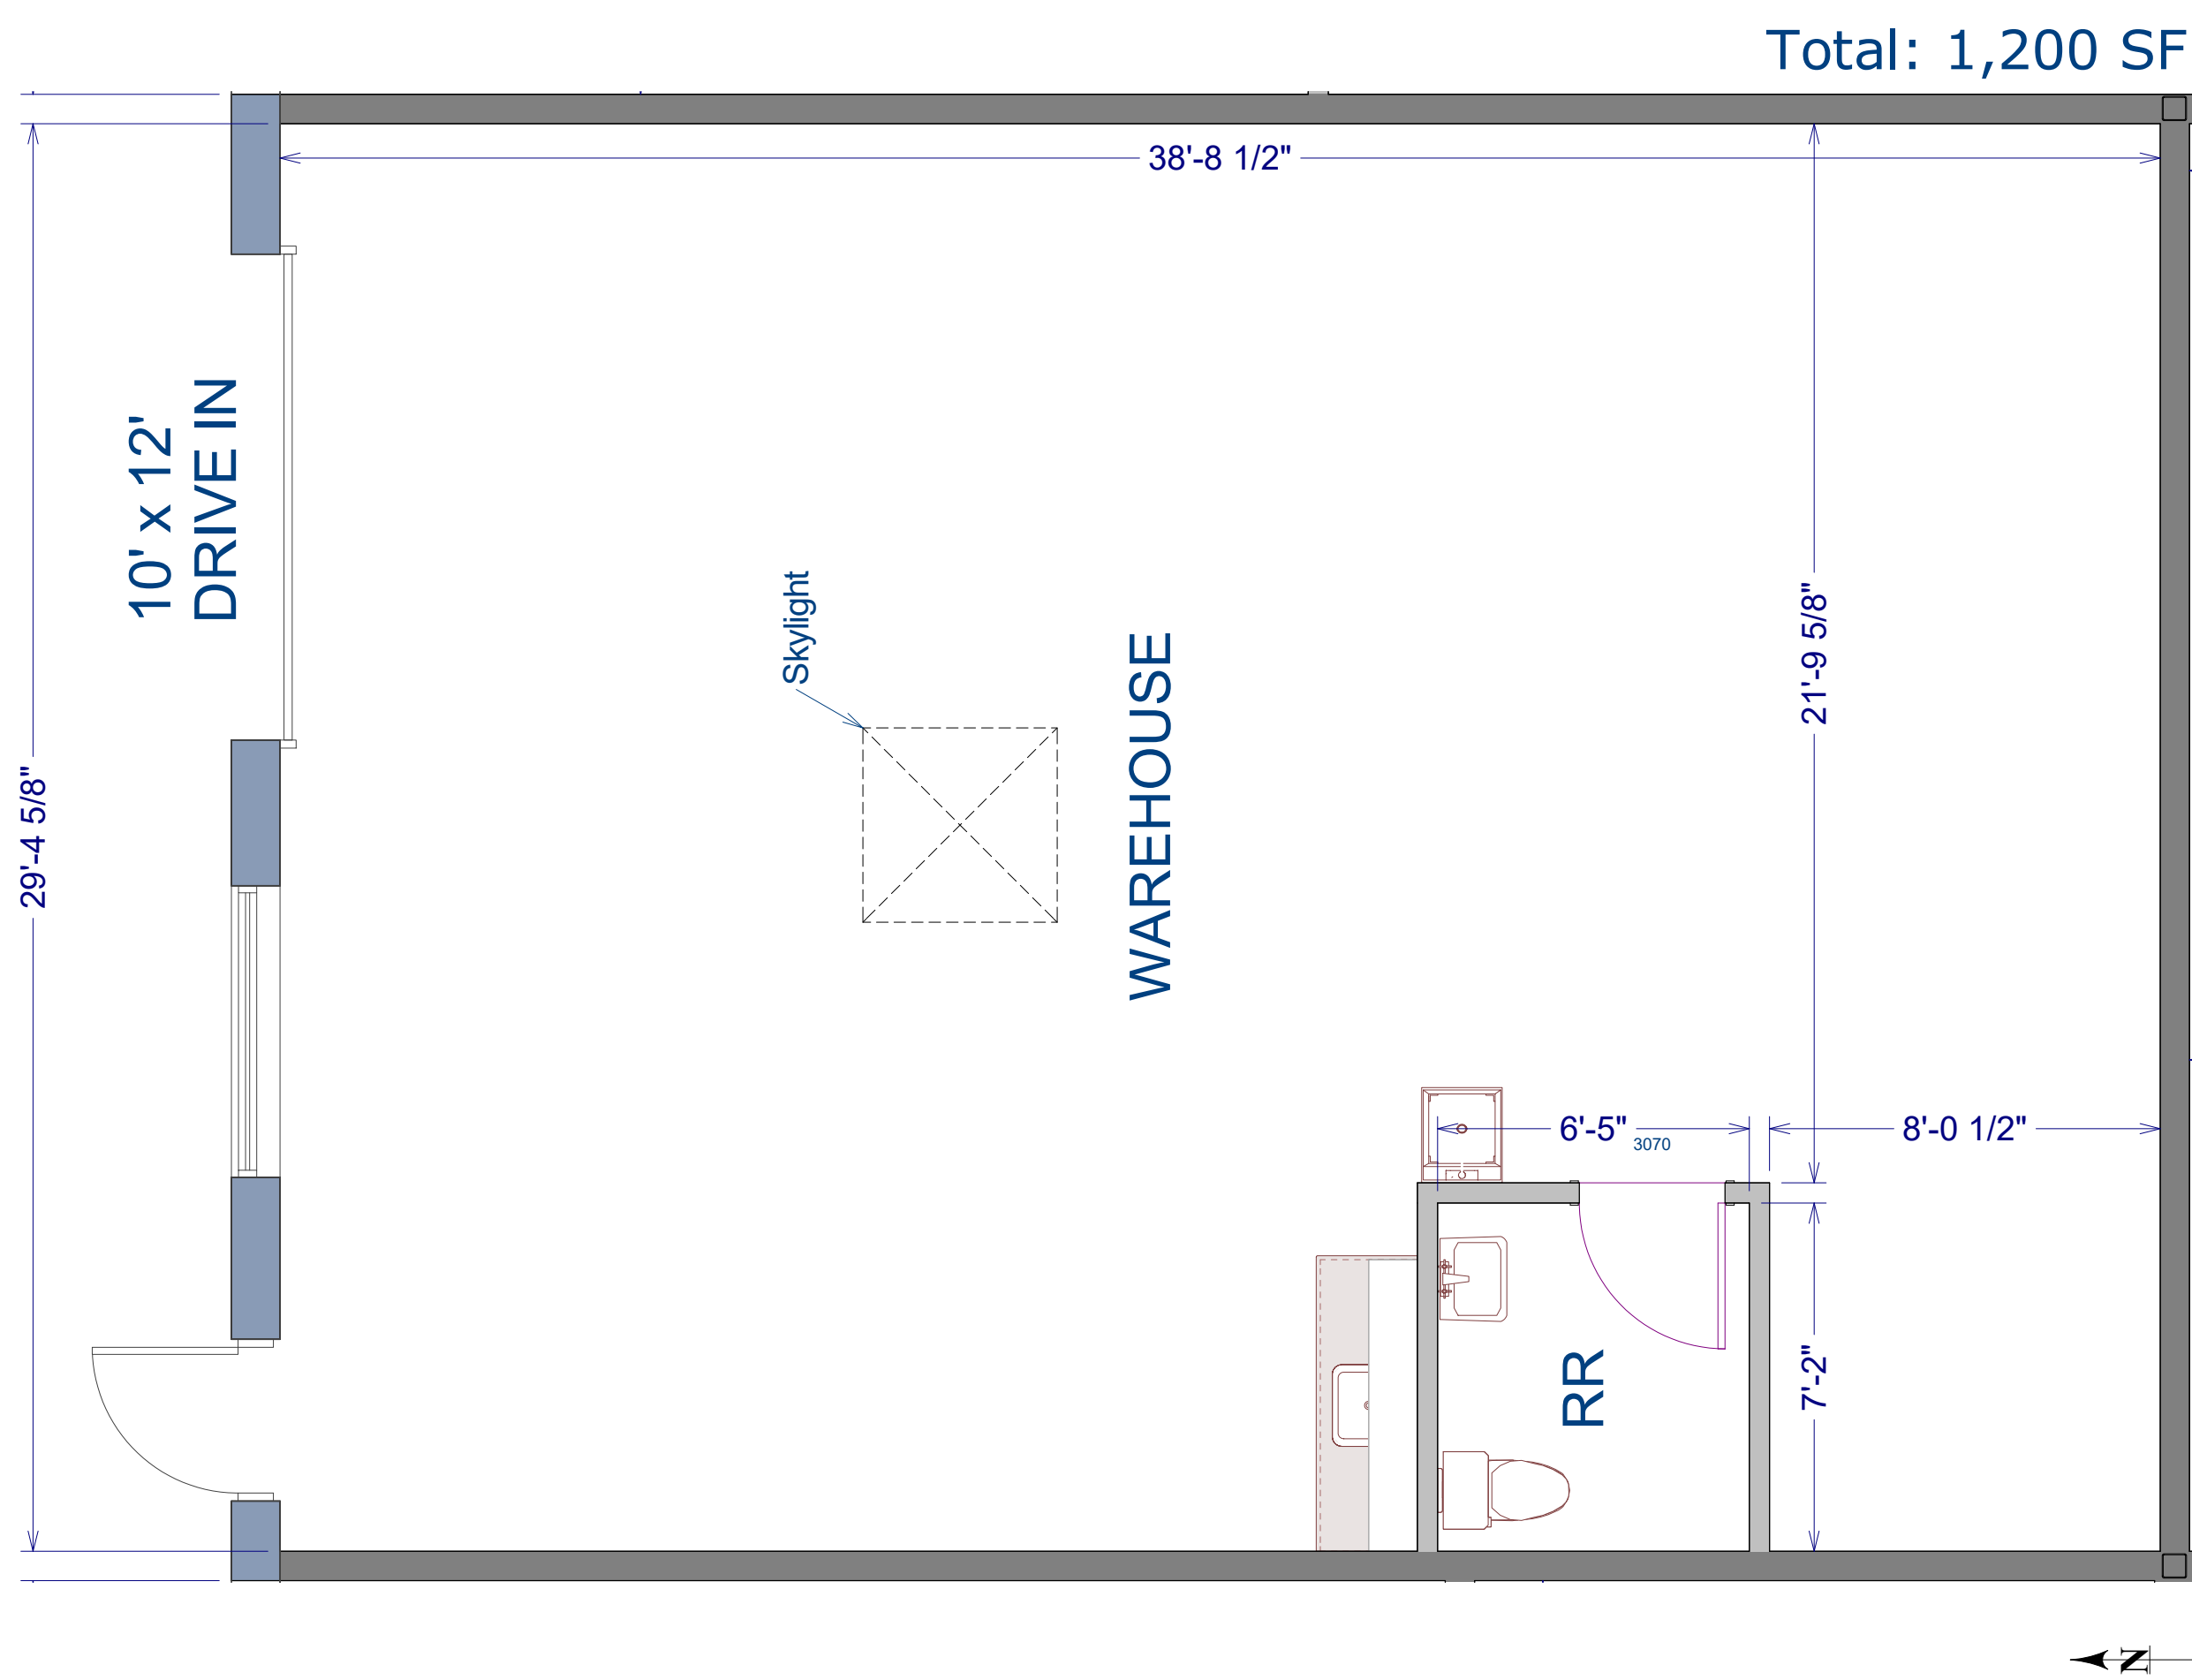

|                          |  |                      |  |              |  |    |  |
|--------------------------|--|----------------------|--|--------------|--|----|--|
| DRAWINGS PROVIDED BY:    |  | PROJECT DESCRIPTION: |  | SHEET TITLE: |  |    |  |
| St John Properties, Inc. |  | 4009 Felland Road    |  | Floor Plan   |  |    |  |
| (262) 524-0100           |  | Suite 138            |  |              |  |    |  |
|                          |  | Madison, WI 53718    |  |              |  |    |  |
| DATE:                    |  | NO.                  |  | DESCRIPTION  |  | BY |  |
| 3/3/2021                 |  |                      |  |              |  |    |  |
| SCALE:                   |  |                      |  |              |  |    |  |
| SHEET:                   |  |                      |  |              |  |    |  |
| A-1                      |  |                      |  |              |  |    |  |