

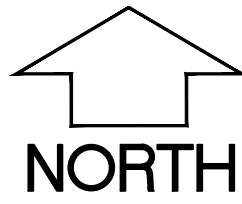


File: W:\2019\190598_KBI - Straubel Site\wg\19-0598_Excon.dwg Layout: Site Plan User: Admin Plotted: Nov 04, 2019 - 4:19pm

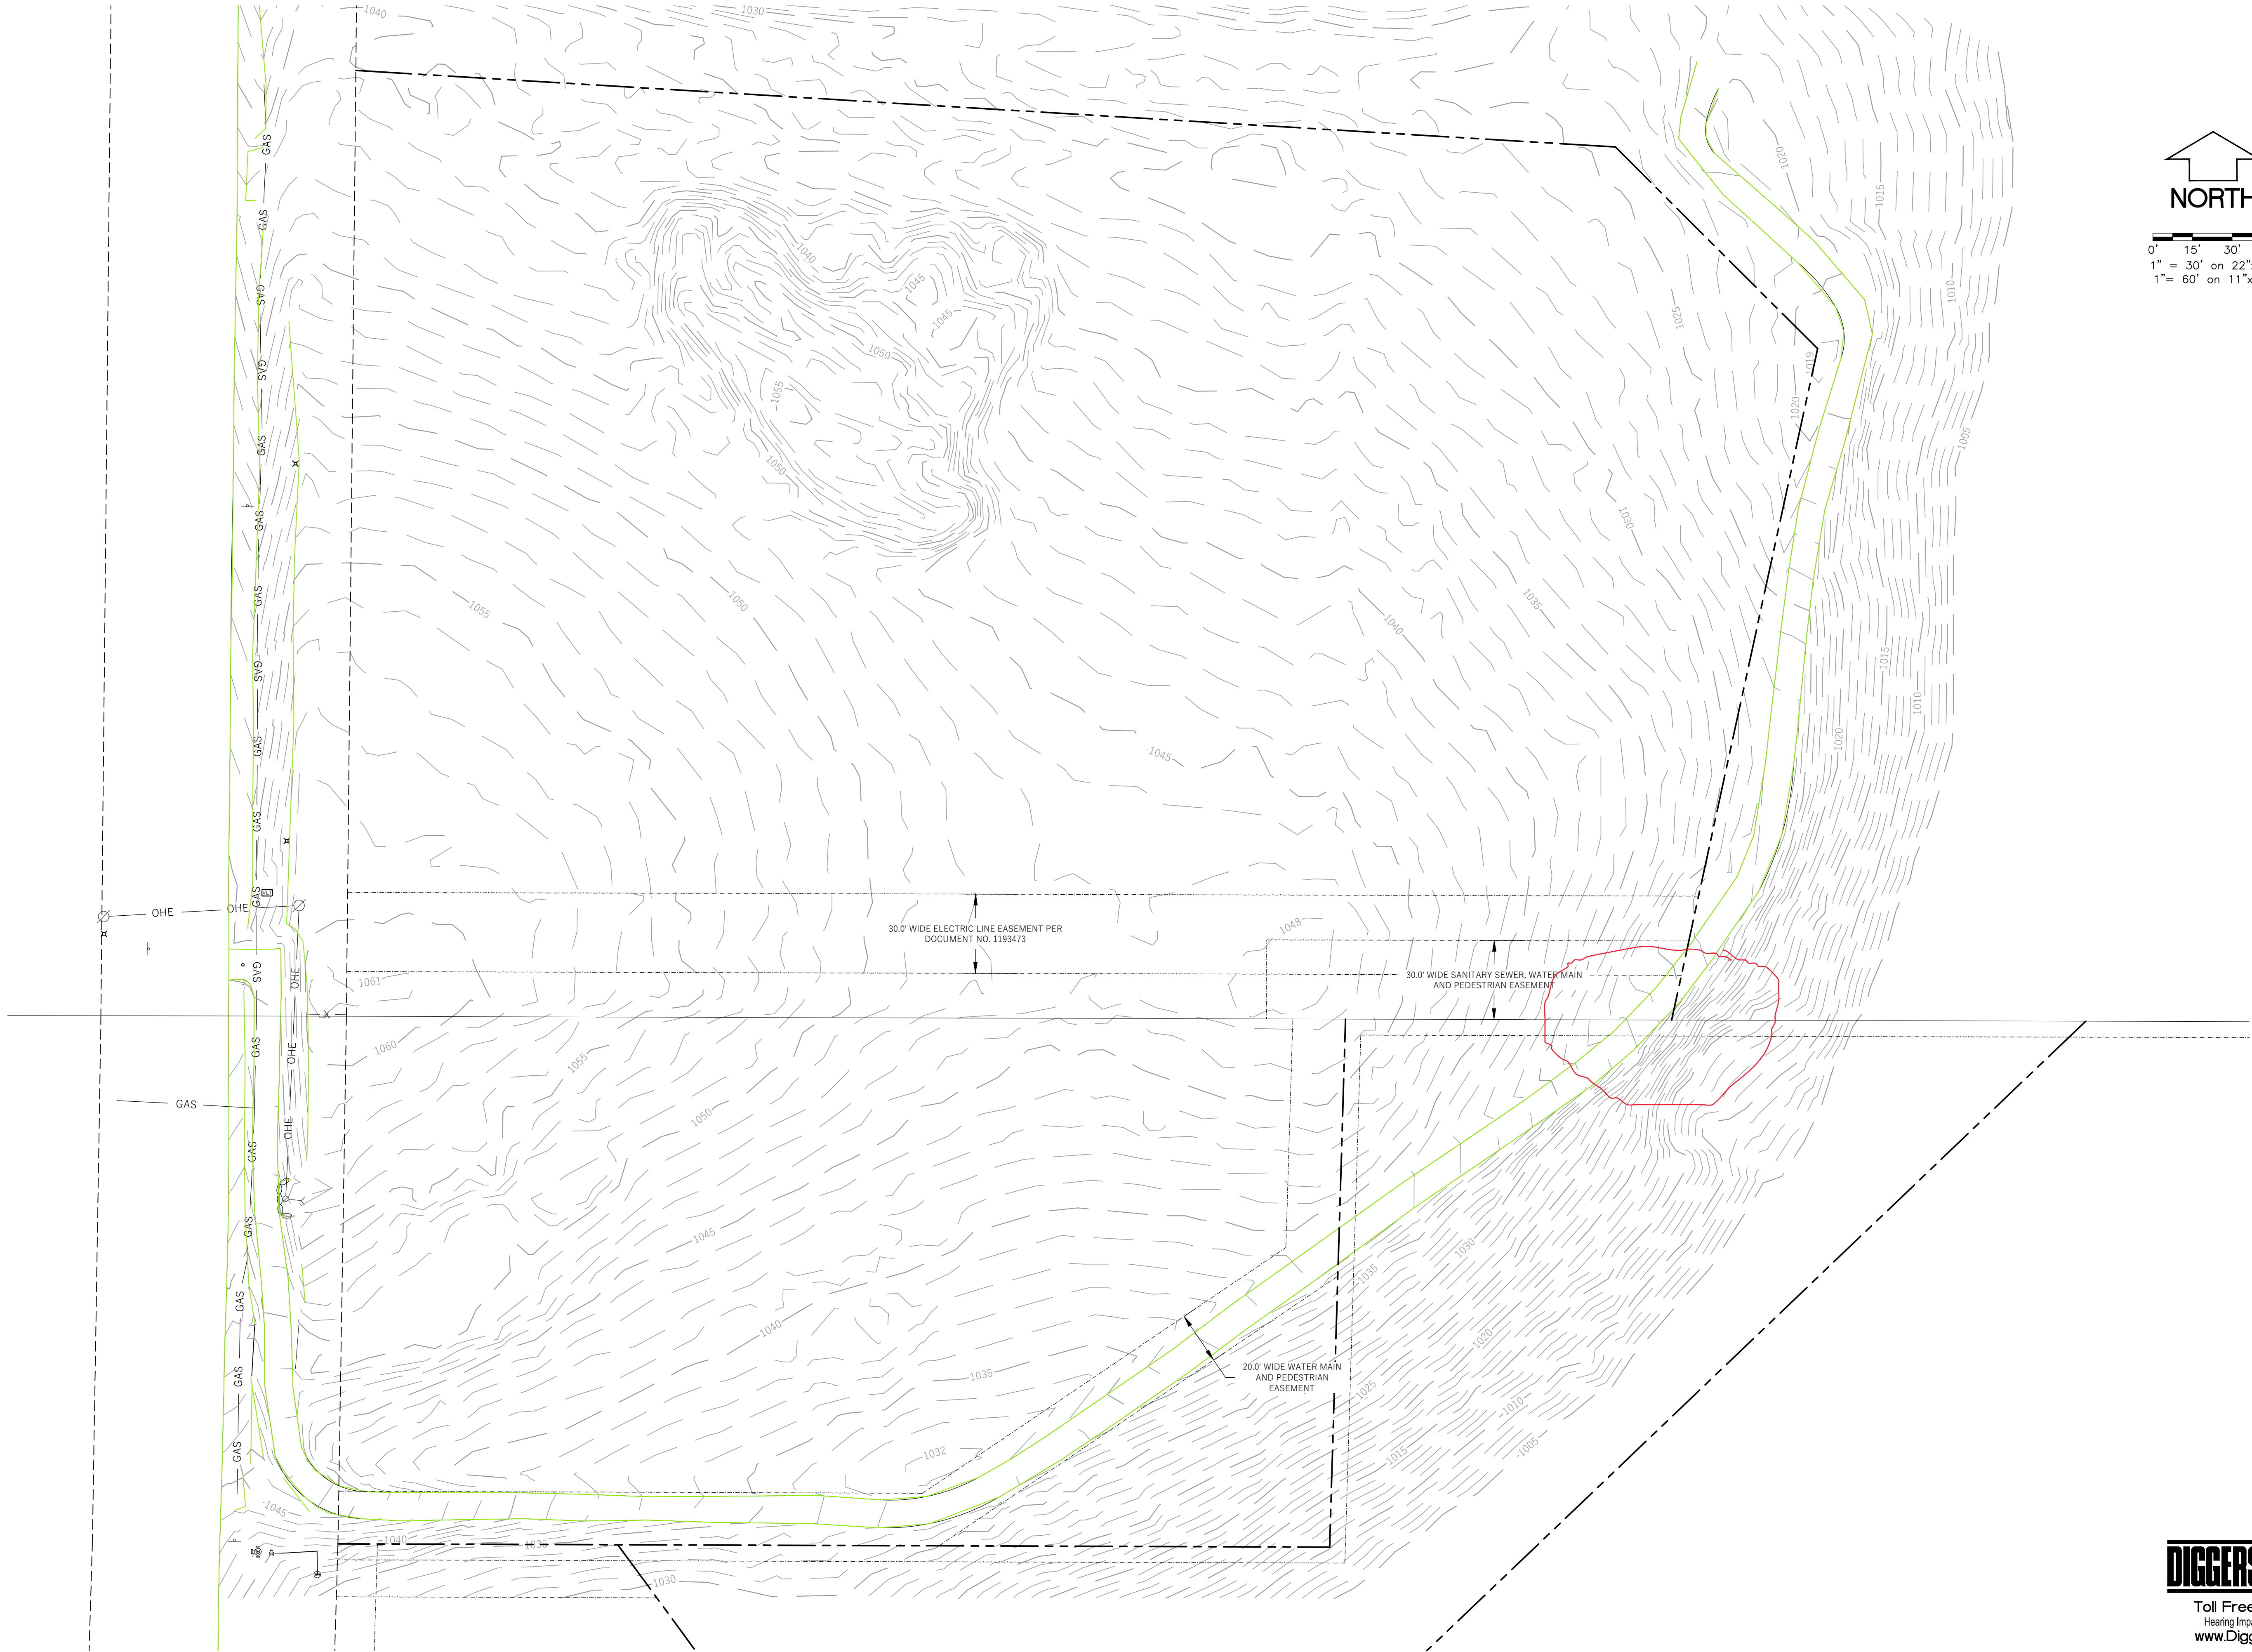

0' 15' 30' 45'
1" = 30' on 22"x34"
1" = 60' on 11"x17"

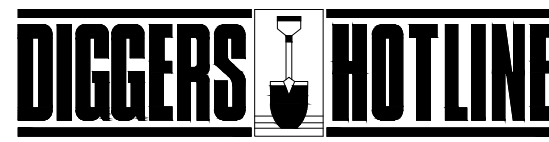

Toll Free (800) 242-8511
Hearing Impaired TDD (800) 542-2269
www.DiggersHotline.com