

ISSUANCE
DATE

12-21-2018 PERMIT SET


DRAWN: EJK APPR.: EJK

NUANCE
MADISON, WI

PROJECT # XX-XXX

PROPOSED FLOOR
PLAN

A1.1

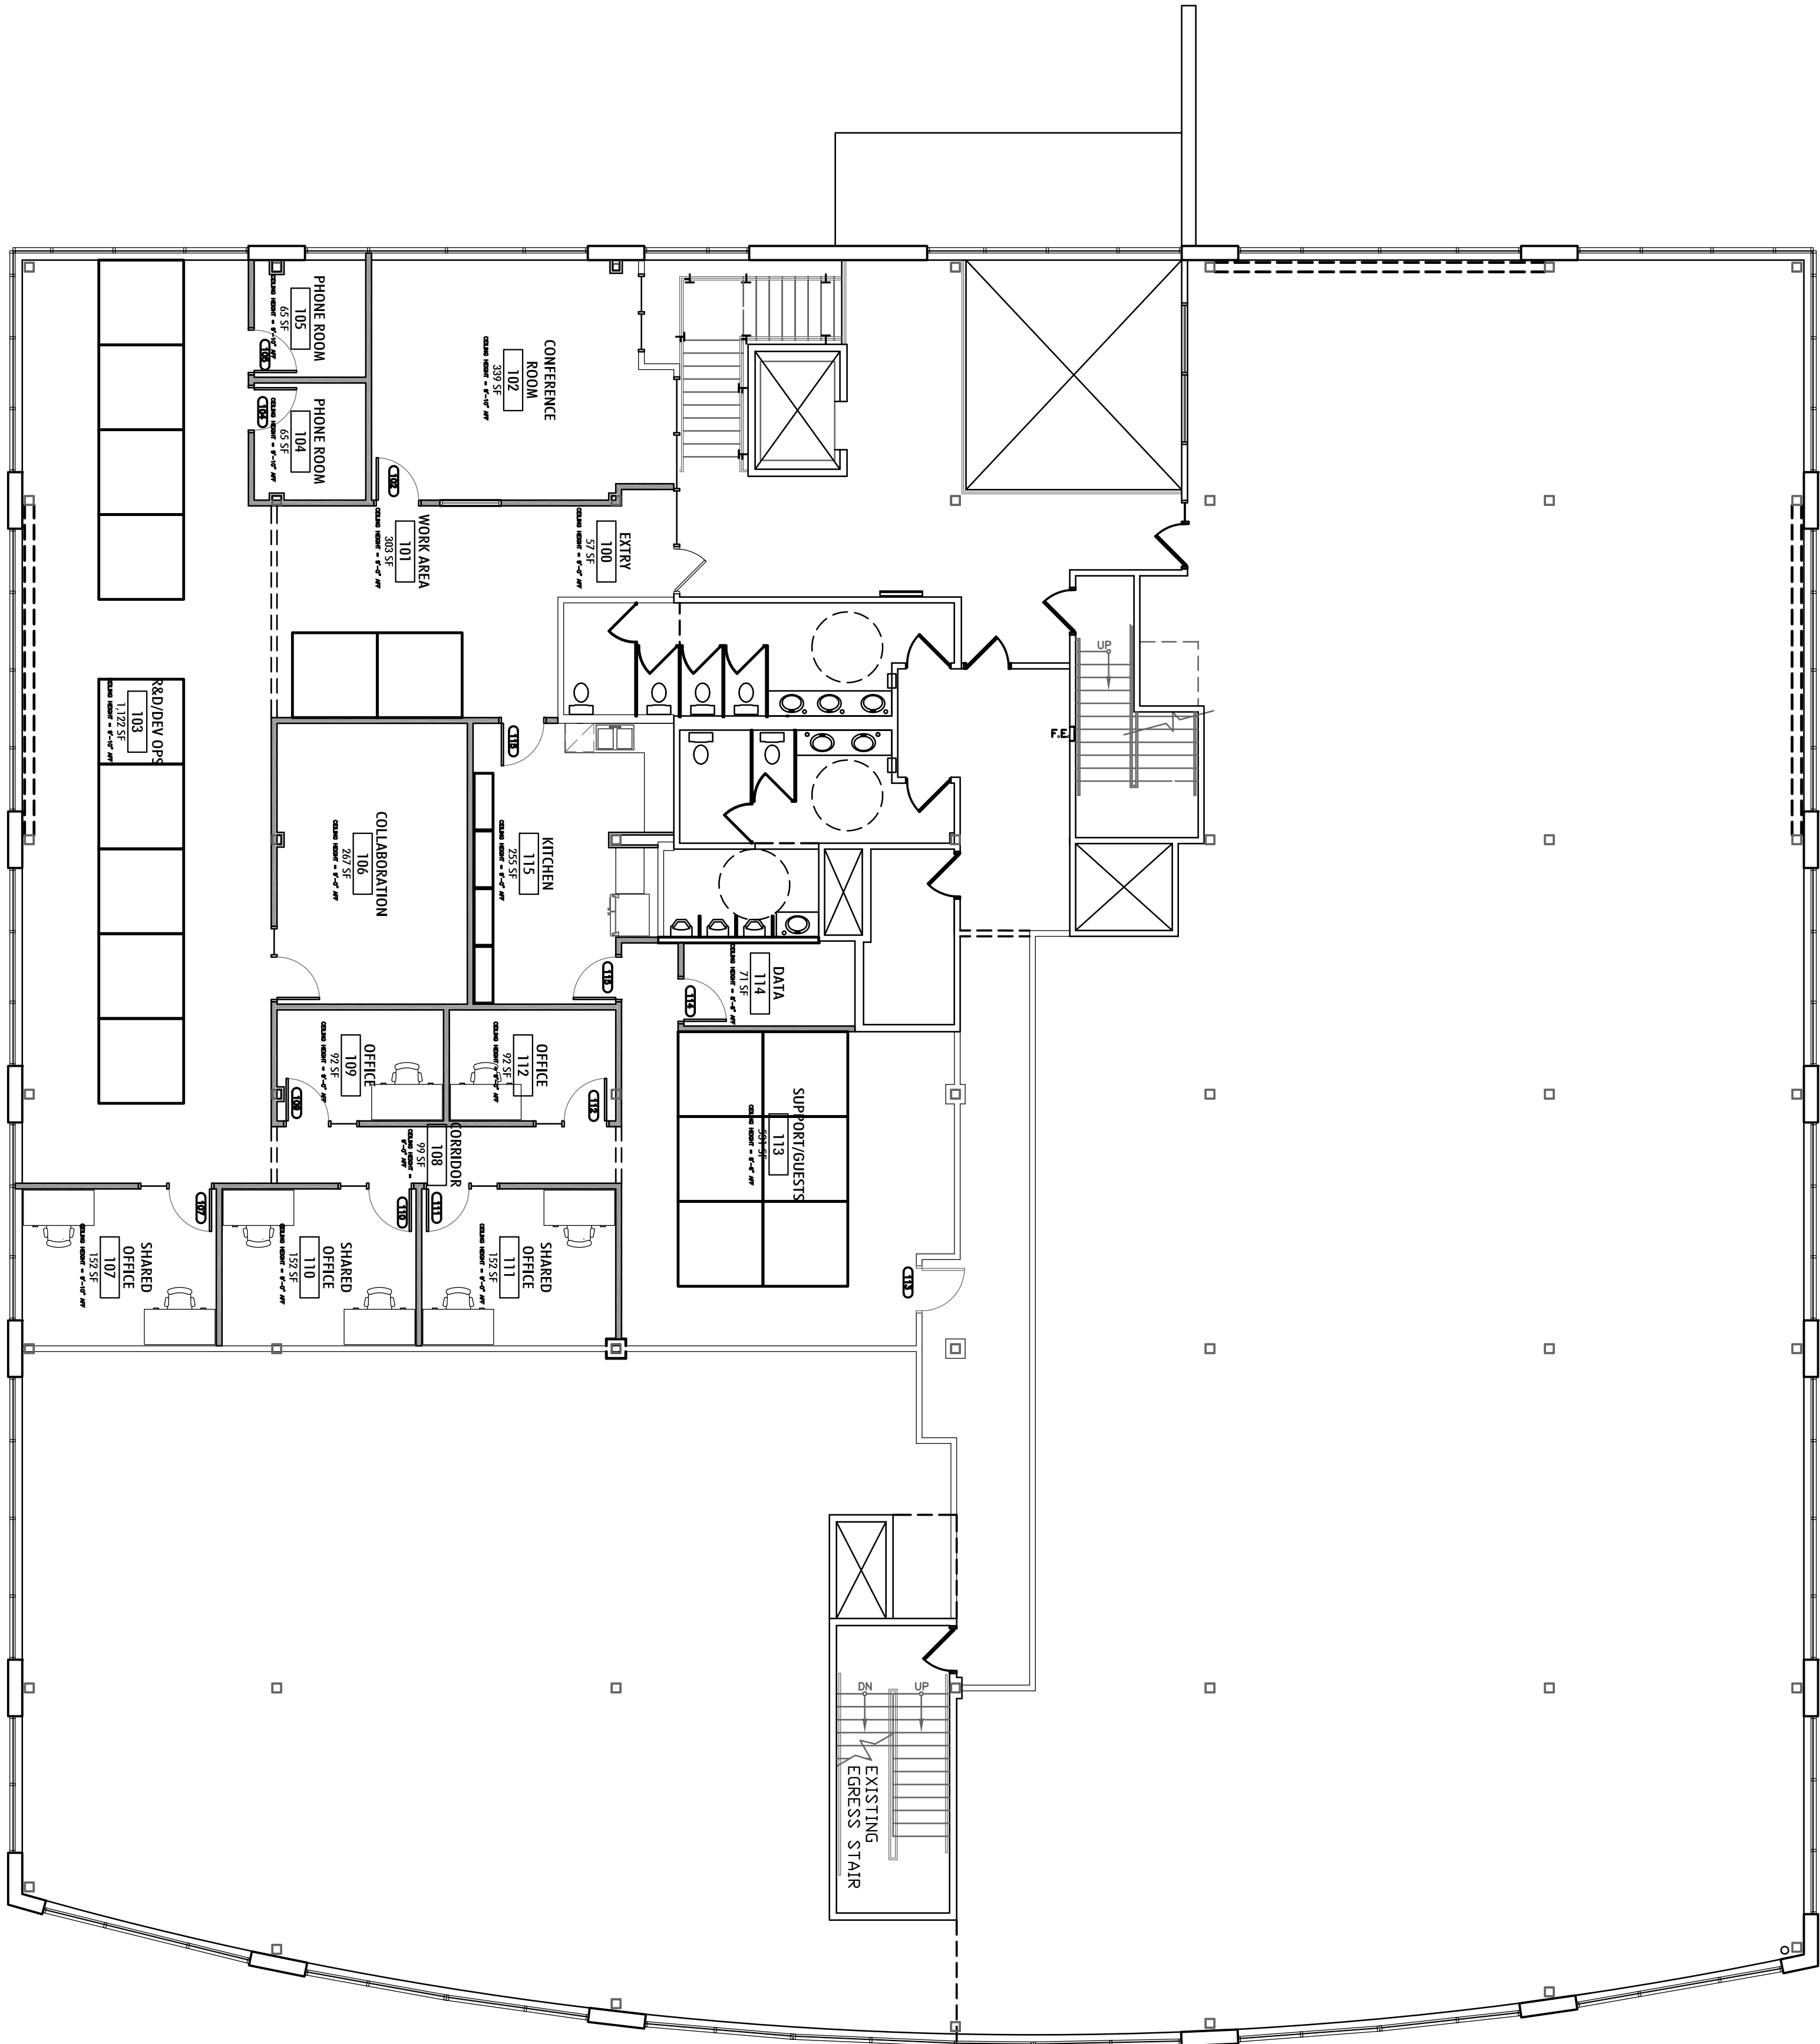

1
A1.1 PROPOSED FLOOR PLAN
SCALE : 1/8" = 1'-0"

