


revision index	
date	reference

Project: 20041
Date: 7/21/2021
Drawn by: ja

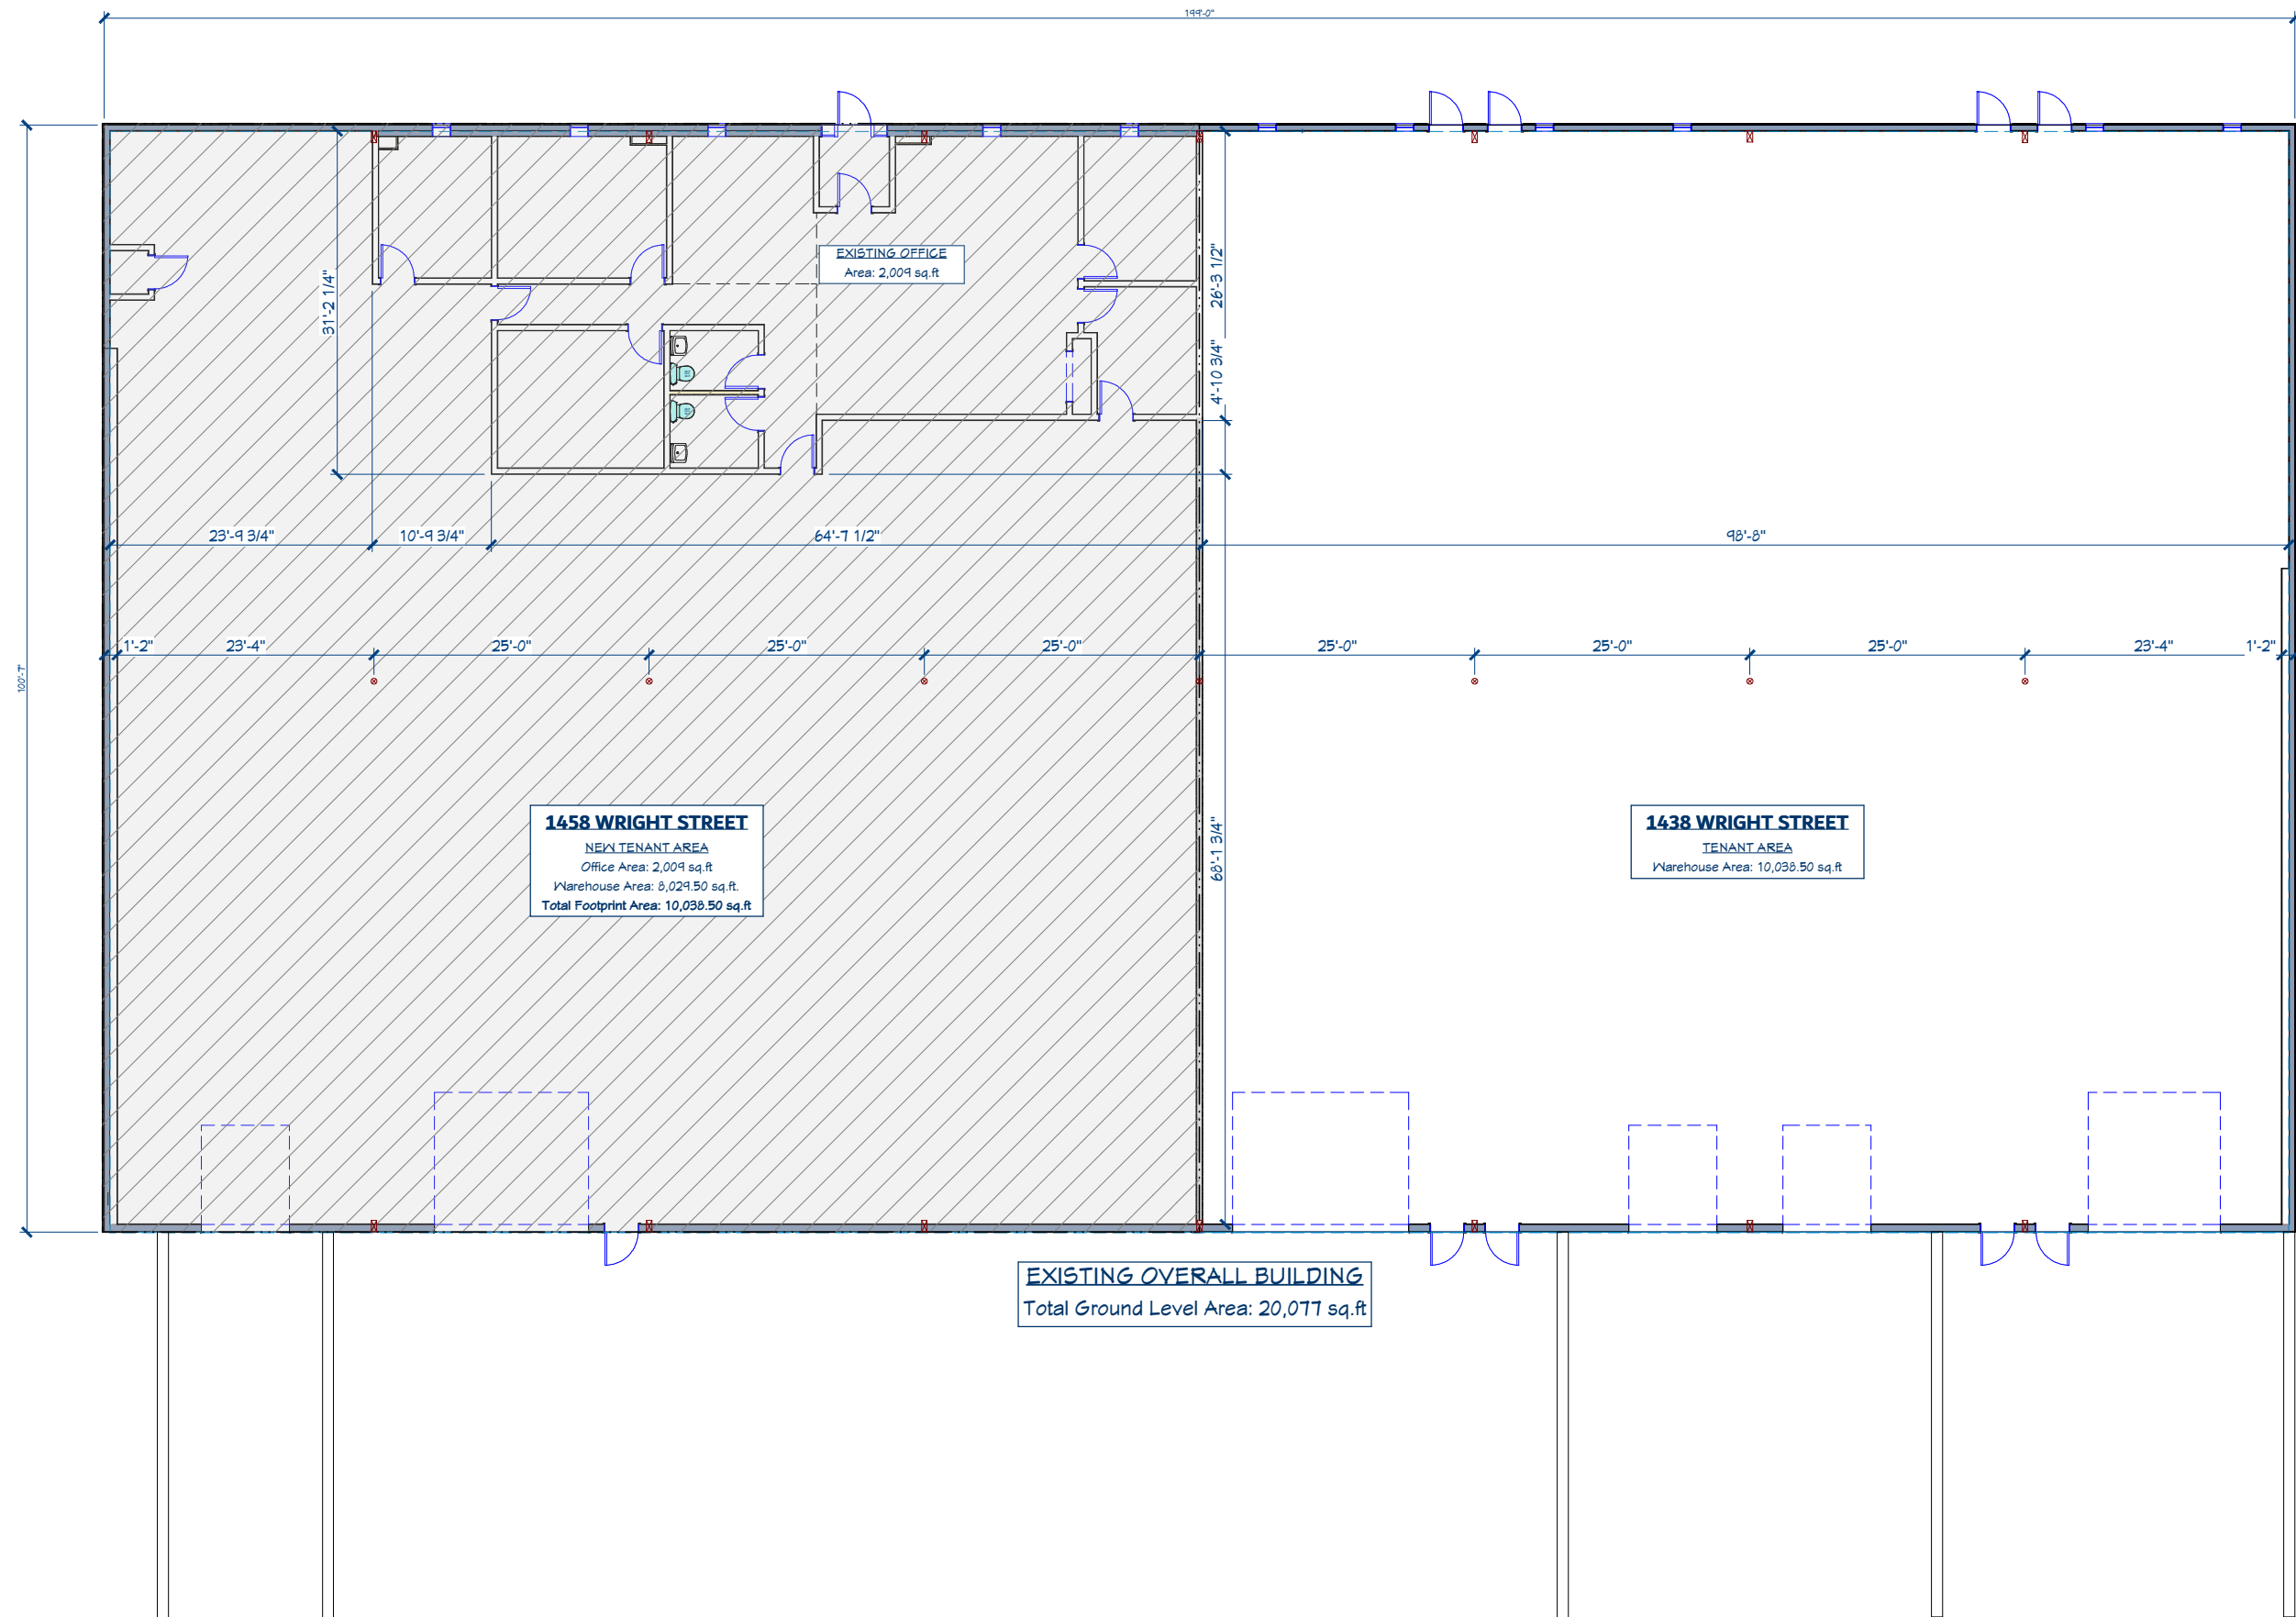

1 Floor Plan - Proposed Tenant