


2 FINISH SCHEDULE

NUM	NAME	FINISH						FLOOR	BASE	MLLWORK/ SPECIALTY ITEMS	REMARKS
		NORTH	SOUTH	WEST	EAST	CEILING	CROWN				
100	VESTIBULE	EXIST. STOREFRONT	PAINTED GYP. BD.	PAINTED GYP. BD.	PAINTED GYP. BD.	PAINTED GYP. BD.	-	TILE 1	1	ENTRY DOOR SURROUND	
101	ENTRY	PAINTED GYP. BD.	PAINTED GYP. BD.	PAINTED GYP. BD.	PAINTED GYP. BD.	ACOUSTIC 1	-	TILE 1	2	HOST STATION, TABLE, SHUTTERS	
102	DINING ROOM	EXIST. STOREFRONT	PAINTED GYP. BD.	PAINTED GYP. BD.	PAINTED GYP. BD.	ACOUSTIC 1	-	TILE 2	2	BANQUETTES, WINE STORAGE, SERVICE TABLES	
103	WASHROOM	PAINTED GYP. BD.	PAINTED GYP. BD.	PAINTED GYP. BD.	PAINTED GYP. BD.	PAINTED GYP. BD.	-	TILE 2	3	STONE SINK BASIN, TILE SURROUNDS, MIRROR	
104	WOMENS	PAINTED GYP. BD./TILE	PAINTED GYP. BD./TILE	PAINTED GYP. BD./TILE	PAINTED GYP. BD./TILE	PAINTED GYP. BD.	-	TILE 1	3	MIRROR, STONE SHELF, PARTITIONS	
105	MENS	PAINTED GYP. BD./TILE	PAINTED GYP. BD./TILE	PAINTED GYP. BD./TILE	PAINTED GYP. BD./TILE	PAINTED GYP. BD.	-	TILE 1	3	MIRROR, STONE SHELF, PARTITIONS	
106	SERVICE BAR	PAINTED GYP. BD.	PAINTED GYP. BD.	PAINTED GYP. BD.	PAINTED GYP. BD.	PAINTED GYP. BD.	-	TILE 2	2	BAR SHELVES AND EQUIP.	
107	SERVICE	PAINTED GYP. BD.	PAINTED GYP. BD.	PAINTED GYP. BD.	PAINTED GYP. BD.	PAINTED GYP. BD.	-	TILE 2	2	CABINETS	
108	HALL	PAINTED GYP. BD.	PAINTED GYP. BD.	PAINTED GYP. BD.	PAINTED GYP. BD.	PAINTED GYP. BD.	-	TILE 2	2		
109	EMPLOYEE R.R.	F.R.P.	F.R.P.	F.R.P.	F.R.P.	F.R.P.	ACT 1	-	EPKRY COATED CONC.		
110	KITCHEN	WALL TILE 1	STAINLESS STEEL	WALL TILE 1	WALL TILE 1	WALL TILE 1	ACT 1	-	EPKRY COATED CONC.		
111	KITCHEN	F.R.P.	F.R.P./STAINLESS STEEL	F.R.P.	F.R.P.	F.R.P.	ACT 1	-	EPKRY COATED CONC.		
112	SCULLERY	F.R.P.	F.R.P.	F.R.P.	F.R.P.	F.R.P.	ACT 1	-	EPKRY COATED CONC.		
113	SERVICE	PAINTED GYP. BD.	PAINTED GYP. BD.	PAINTED GYP. BD.	PAINTED GYP. BD.	PAINTED GYP. BD.	-	TILE 2	2	CABINETS	
114	BAR	EXIST. STOREFRONT	PAINTED GYP. BD.	PAINTED GYP. BD.	PAINTED GYP. BD.	ACOUSTIC 1	-	TILE 2	2	BOOTH BAR, CHAIRS/SEAT BAR	
115	VESTIBULE	PAINTED GYP. BD.	PAINTED GYP. BD.	PAINTED GYP. BD.	PAINTED GYP. BD.	PAINTED GYP. BD.	-	TILE 2	2		
201	STORAGE	PAINTED GYP. BD.	PAINTED GYP. BD.	PAINTED GYP. BD.	PAINTED GYP. BD.	EXIST. CONC. DECK	-	VINYL TILES	4"	VINYL BASE	
202	STORAGE	PAINTED GYP. BD.	PAINTED GYP. BD.	PAINTED GYP. BD.	PAINTED GYP. BD.	EXIST. CONC. DECK	-	VINYL TILES	4"	VINYL BASE	

3 DOOR SCHEDULE

1/4"=1'-0"

LOCATION	FINISH OPENING		THICK	DESCRIPTION	TYPE	REMARKS
	FROM	TO				
01	EXTERIOR	100 VESTIBULE	3'-0" x 8'-0" DOOR (TO MATCH EXIST)	EXTERIOR METAL DOOR w/SINGLE GLASS LITE	A	MATCH HEAD HEIGHT OF EXISTING DOOR (E. MATCH PROFILE, SEE TRENCH AND HARDWARE OF EXISTING DOOR (E. AUTOMATIC CLOSER)
02	EXTERIOR	100 VESTIBULE	3'-0" x 8'-0" DOOR (EXISTING)	EXTERIOR METAL DOOR w/SINGLE GLASS LITE	A	EXISTING EXTERIOR DOOR IN GLASS AND ALUMINUM CURTAIN PANEL, NO CLOSER ON THIS DOOR. (E. SEE TRENCH AND HARDWARE OF EXISTING DOOR)
03	EXTERIOR	114 BAR	3'-0" x 8'-0" DOOR (EXISTING)	EXTERIOR METAL DOOR w/SINGLE GLASS LITE	A	EXISTING EXTERIOR DOOR IN GLASS AND ALUMINUM CURTAIN PANEL, NO CLOSER ON THIS DOOR. (E. SEE TRENCH AND HARDWARE OF EXISTING DOOR)
04	100 VESTIBULE	101 ENTRY	6'-0" x 8'-0" (DOUBLE DOOR)	2x12-3" STAINED WOOD PANELED DOORS	B	GLASS PANEL DOORS
05	101 ENTRY	102 DINING ROOM	6'-0" x 8'-0" (DOUBLE DOOR)	2x12-3" STAINED WOOD PANELED DOORS	C	STAINED WOOD DOORS WITH SOLID PANELS BELOW AND METAL MESH PANELS ABOVE. BALCONY HARMON HINGES. RECESSED PULL HARDWARE ON L.R. SIDE.
06	101 ENTRY	CLOSET	4'-0" x 8'-0" (DOUBLE DOOR)	2x12-3" STAINED WOOD PANELED DOORS	D	STAINED WOOD DOORS WITH SOLID PANELS BELOW AND METAL MESH PANELS ABOVE. BALCONY HARMON HINGES. RECESSED PULL HARDWARE ON L.R. SIDE.
07	101 ENTRY	CLOSET	4'-0" x 8'-0" (DOUBLE DOOR)	2x12-3" STAINED WOOD PANELED DOORS	D	STAINED WOOD DOORS WITH SOLID PANELS BELOW AND METAL MESH PANELS ABOVE. BALCONY HARMON HINGES. RECESSED PULL HARDWARE ON L.R. SIDE.
08	103 WASHROOM	104 WOMENS	3'-0" x 8'-0"	STAINED WOOD PANELED DOOR w/CLOSER	E	STAINED WOOD DOOR, EQUIP WITH CLOSER.
09	103 WASHROOM	105 MENS	3'-0" x 8'-0"	STAINED WOOD PANELED DOOR w/CLOSER	E	STAINED WOOD DOOR, EQUIP WITH CLOSER.
10	102 DINING ROOM	113 SERVICE	3'-0" x 7'-0"	DOUBLE ACTION STAINED WOOD DOOR	F	DOUBLE ACTION DOOR WITH WINDOW, PULL PLATE AND PUSH PANEL.
11	114 BAR	111 KITCHEN	3'-0" x 7'-0"	DOUBLE ACTION STAINED WOOD DOOR	F	DOUBLE ACTION DOOR WITH WINDOW, PULL PLATE AND PUSH PANEL.
12	109 EMP. R.R.	111 KITCHEN	3'-0" x 6'-0"	HOLLOW METAL DOOR AND FRAME	G	PROVIDE FRANK LATCH.
13	109 EMP. R.R.	111 KITCHEN	3'-0" x 6'-0"	HOLLOW METAL DOOR AND FRAME	G	PROVIDE FRANK LATCH.
14	114 BAR	BUILDING LOBBY	3'-0" x 8'-0"	2x12-3" GLASS DOOR w/SATIN ALUM. BASE CHANNEL	B	GLASS PANEL DOOR

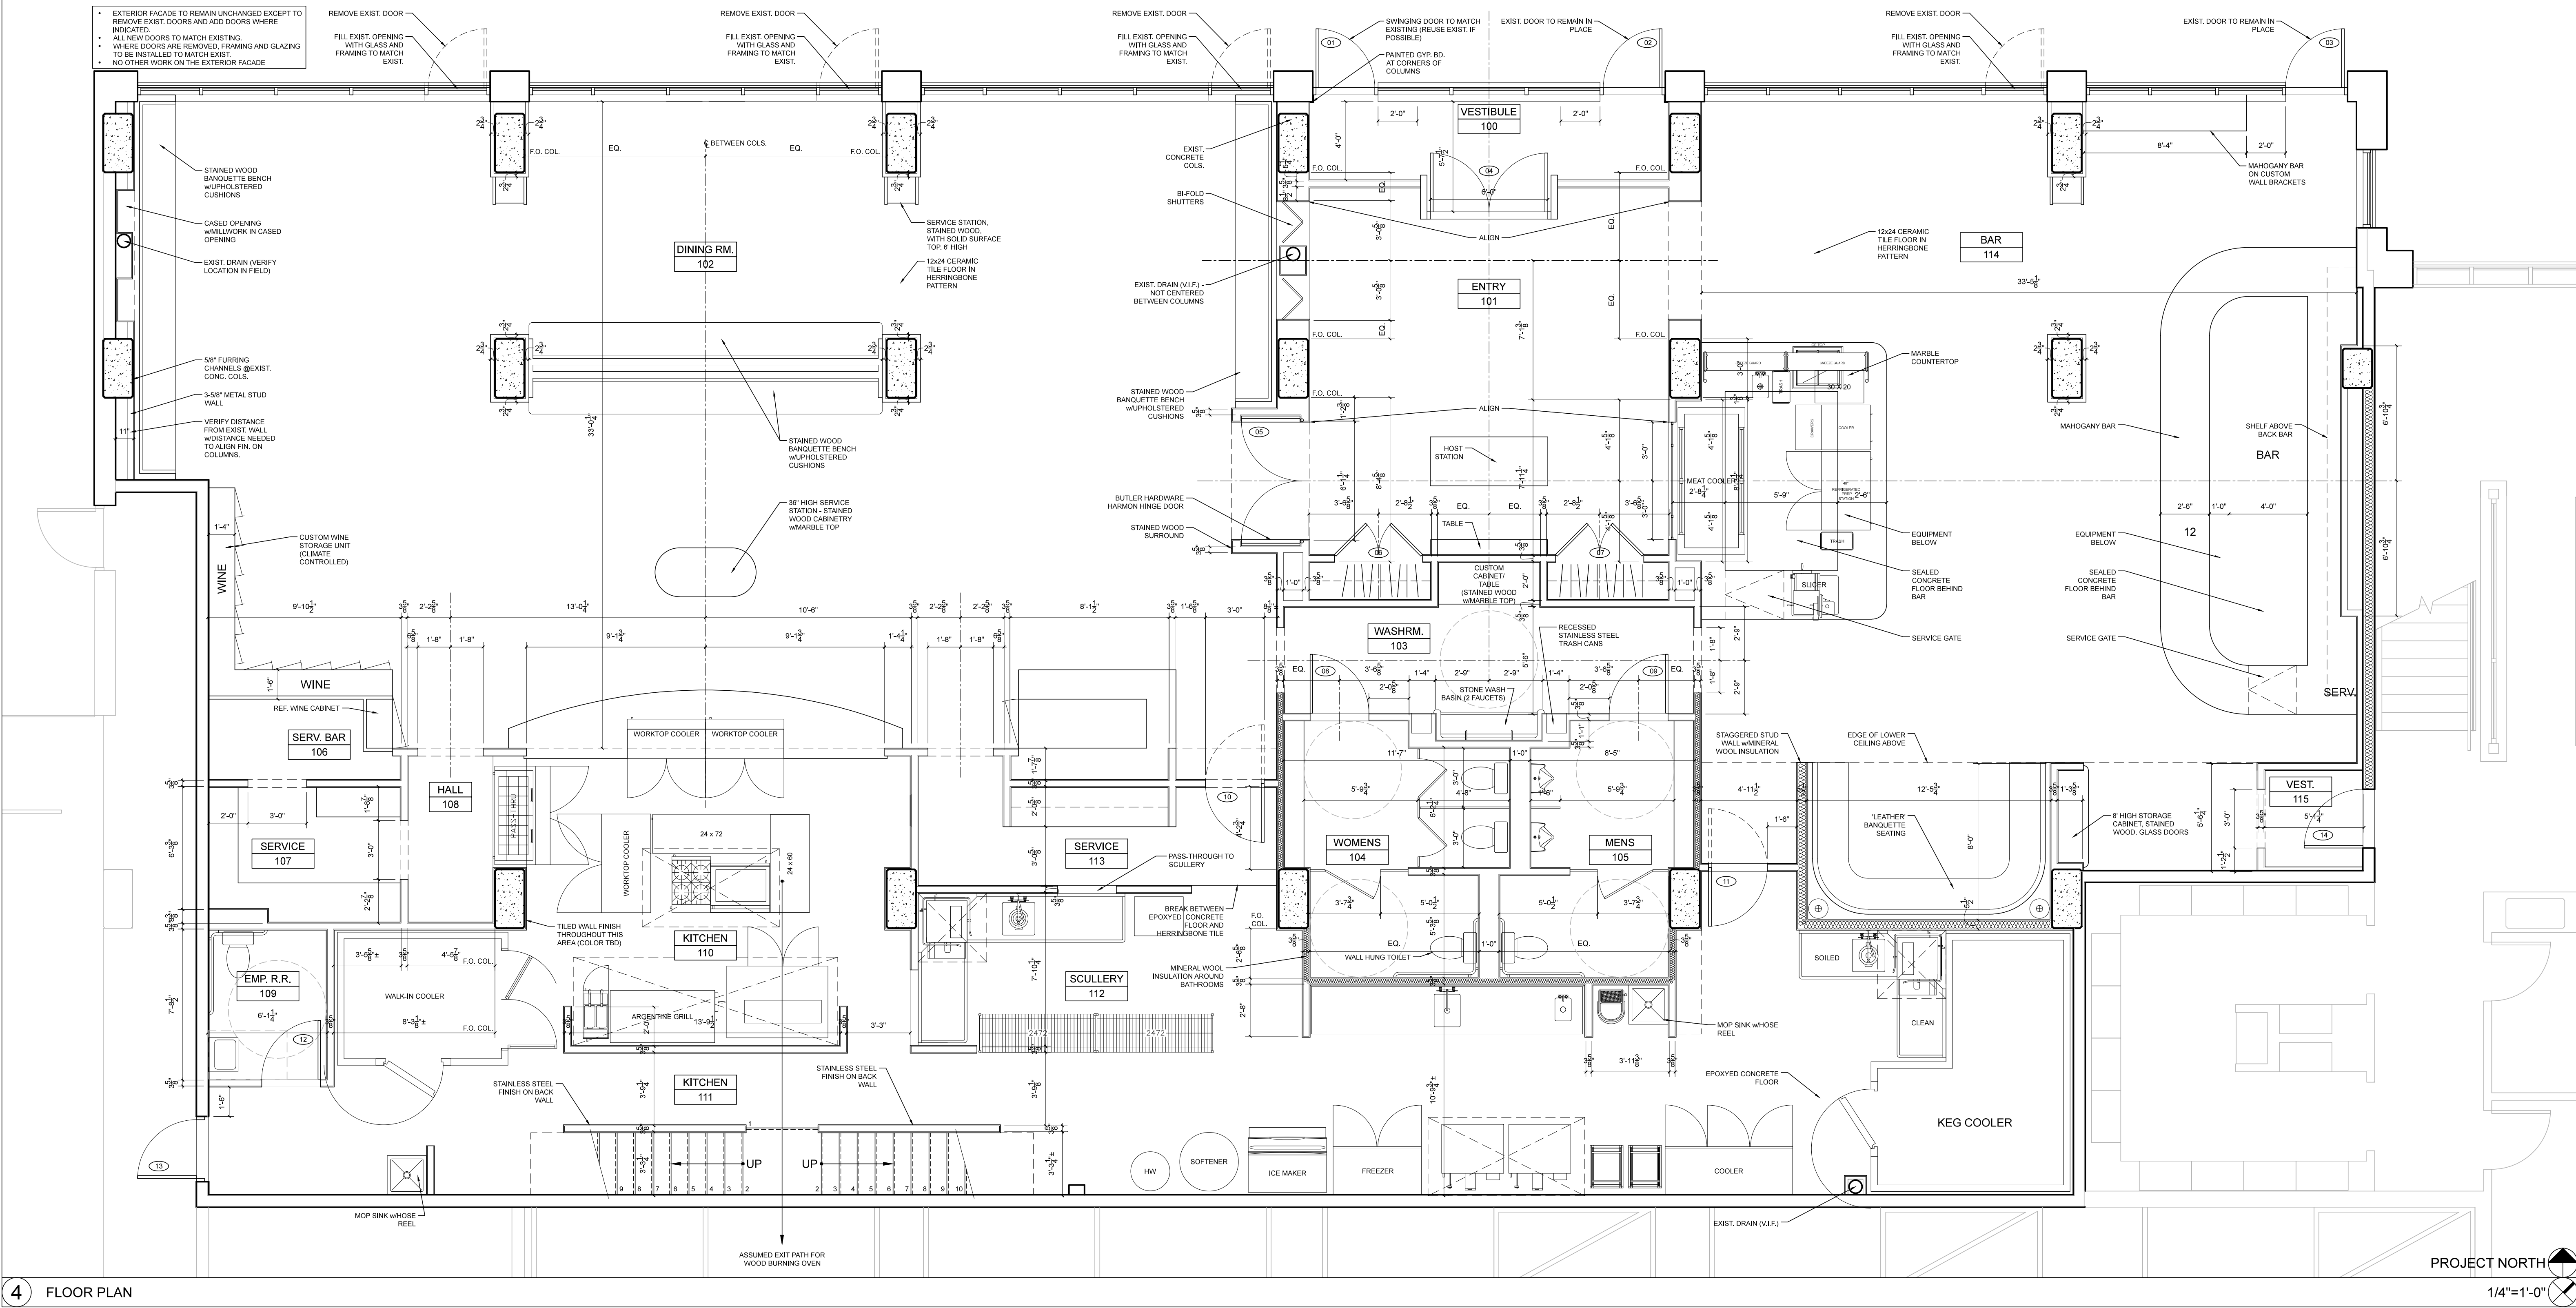

MORRISON ARCHITECTURE STUDIO

1933 KEYES AVE.
MADISON, WI 53711
608-320-2258

ESTRELLÓN

DATE REV.
1 01/26/15 REVIEW

DATE: 01/26/15
SCALE: AS SHOWN
PROJ#: 1414
TITLE: FLOOR PLAN

DRAWING NO. A1.1