

GENERAL NOTES:

TYPICAL PARTITIONS: 5/8" GWB ON BOTH SIDES OF 3-5/8" METAL STUDS UP TO DECK



CEILING:

- SEATING, ORDER AND COUNTER AREAS: LANDLORD PROVIDED ACOUSTIC CEILING WITH BLACK FINISH ON TILES AND TRACK
- KITCHEN: SUSPENDED VINYL FACED CEILING TILE
- TOILET ROOMS: PAINTED GWB

MEP SYSTEMS:

- MECHANICAL SYSTEM DESIGN TO BE SUBMITTED SEPARATELY BY DESIGN-BUILD CONTRACTOR
- ELECTRICAL SYSTEM DESIGN TO BE SUBMITTED SEPARATELY BY DESIGN-BUILD CONTRACTOR
- PLUMBING SYSTEM DESIGN TO BE SUBMITTED SEPARATELY BY DESIGN-BUILD CONTRACTOR

DOOR SCHEDULE										
DOOR #	WIDTH	HEIGHT	STYLE	MAT'L	CLOSER	RATING	LOCKSET	TRIM	FRAME	
102	3'-0"	7'-0"	RESTAURANT	LAMINATE	SELF CLOSING	NO	NO	NA	NONE	
103	3'-0"	7'-0"	FLUSH	WD VENEER	NO	NO	STOREROOM	JL LEVER	WOOD	
106	3'-0"	7'-0"	FLUSH	WD VENEER	NO	NO	PRIVACY	JL LEVER	WOOD	
107	3'-0"	7'-0"	FLUSH	WD VENEER	NO	NO	PRIVACY	JL LEVER	WOOD	

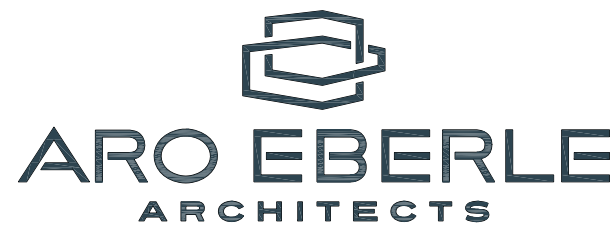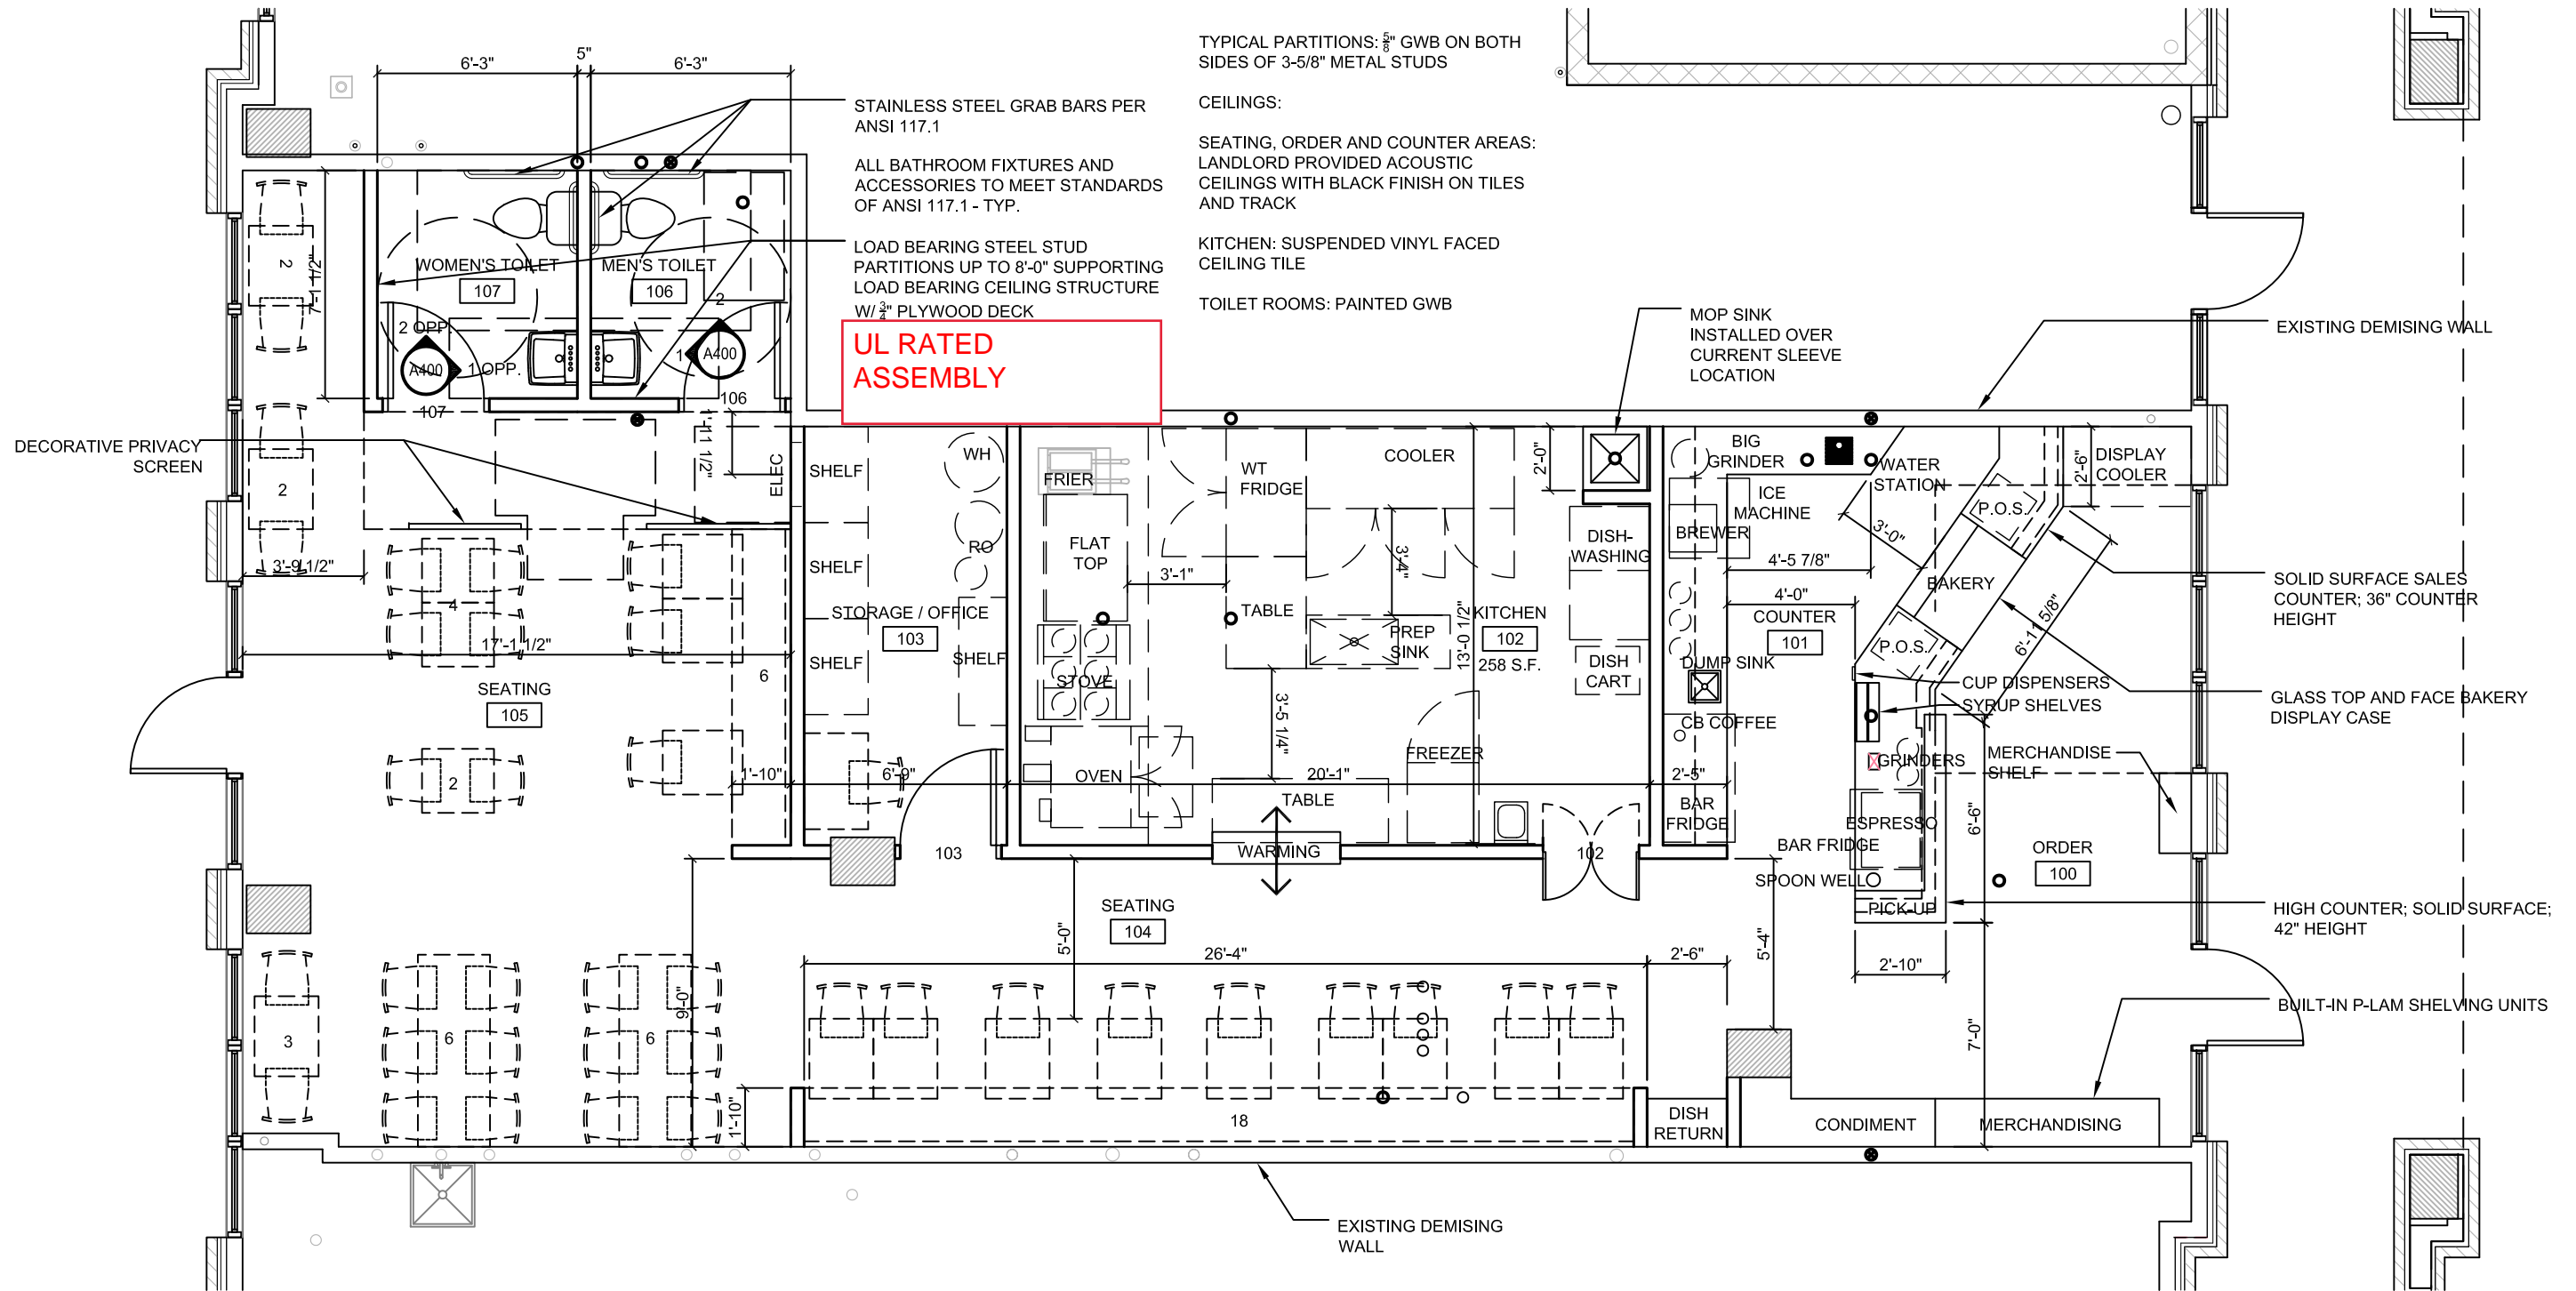

**ANCORA COFFEE ROASTERS
AT THE BOULEVARD**

3318 UNIVERSITY AVENUE
SHOREWOOD HILLS, WI

No.	Description	Date
01	REVISIONS FOR DSPS REVIEW	03/16/2017

FLOOR PLAN

Project number
Date
Scale
Project Phase

ANC-17-01
02/11/2017
3/16" = 1'-0"
CONSTRUCTION

A101