


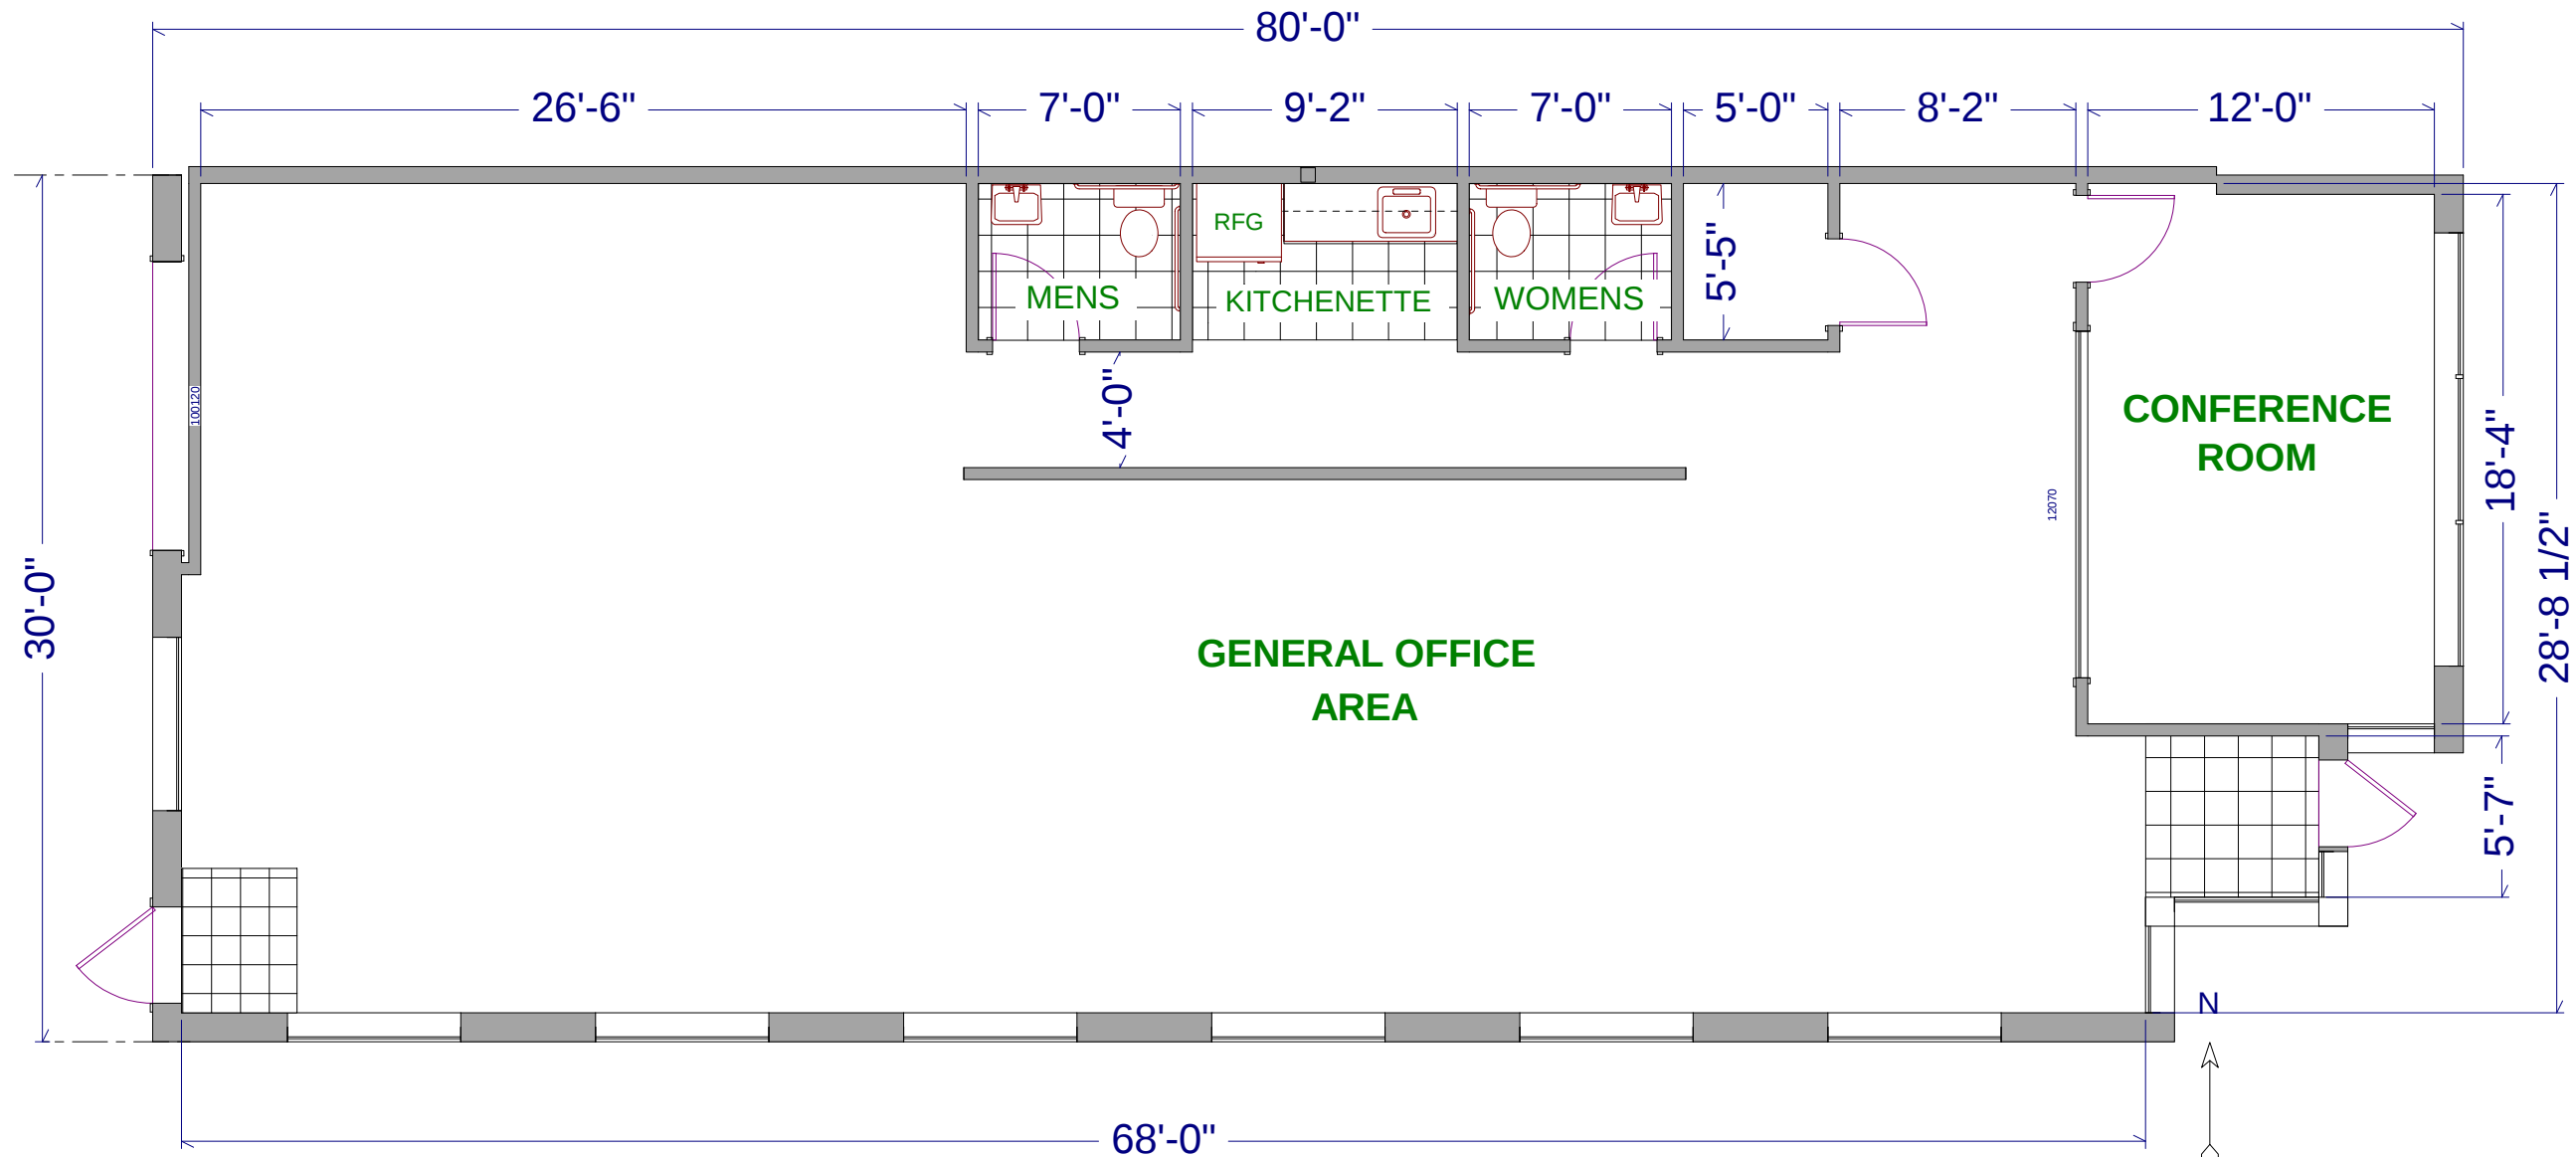

TOTAL: 2,400 SQ.FT.

--

NO.	DESCRIPTION	BY	DATE

SHEET TITLE:
FLOOR PLAN

PROJECT DESCRIPTION:
204 MORAVIAN VALLEY RD.
SUITE N
WAUNAKEE, WI

DRAWINGS PROVIDED BY:

DATE:

1/2/2018

SCALE:

--

SHEET:

A-2