



ISSUED
Issued for PD-Concept Review - March 2, 2020
Issued for Review - June 22, 2020

PROJECT TITLE
COHEN ESREY
Senior Housing
Development


818 W Main St
Sun Prairie, Wisconsin

SHEET TITLE
Site Plan


SHEET NUMBER

C-1.1

PROJECT NO. **1975**
© Knothe & Bruce Architects, LLC

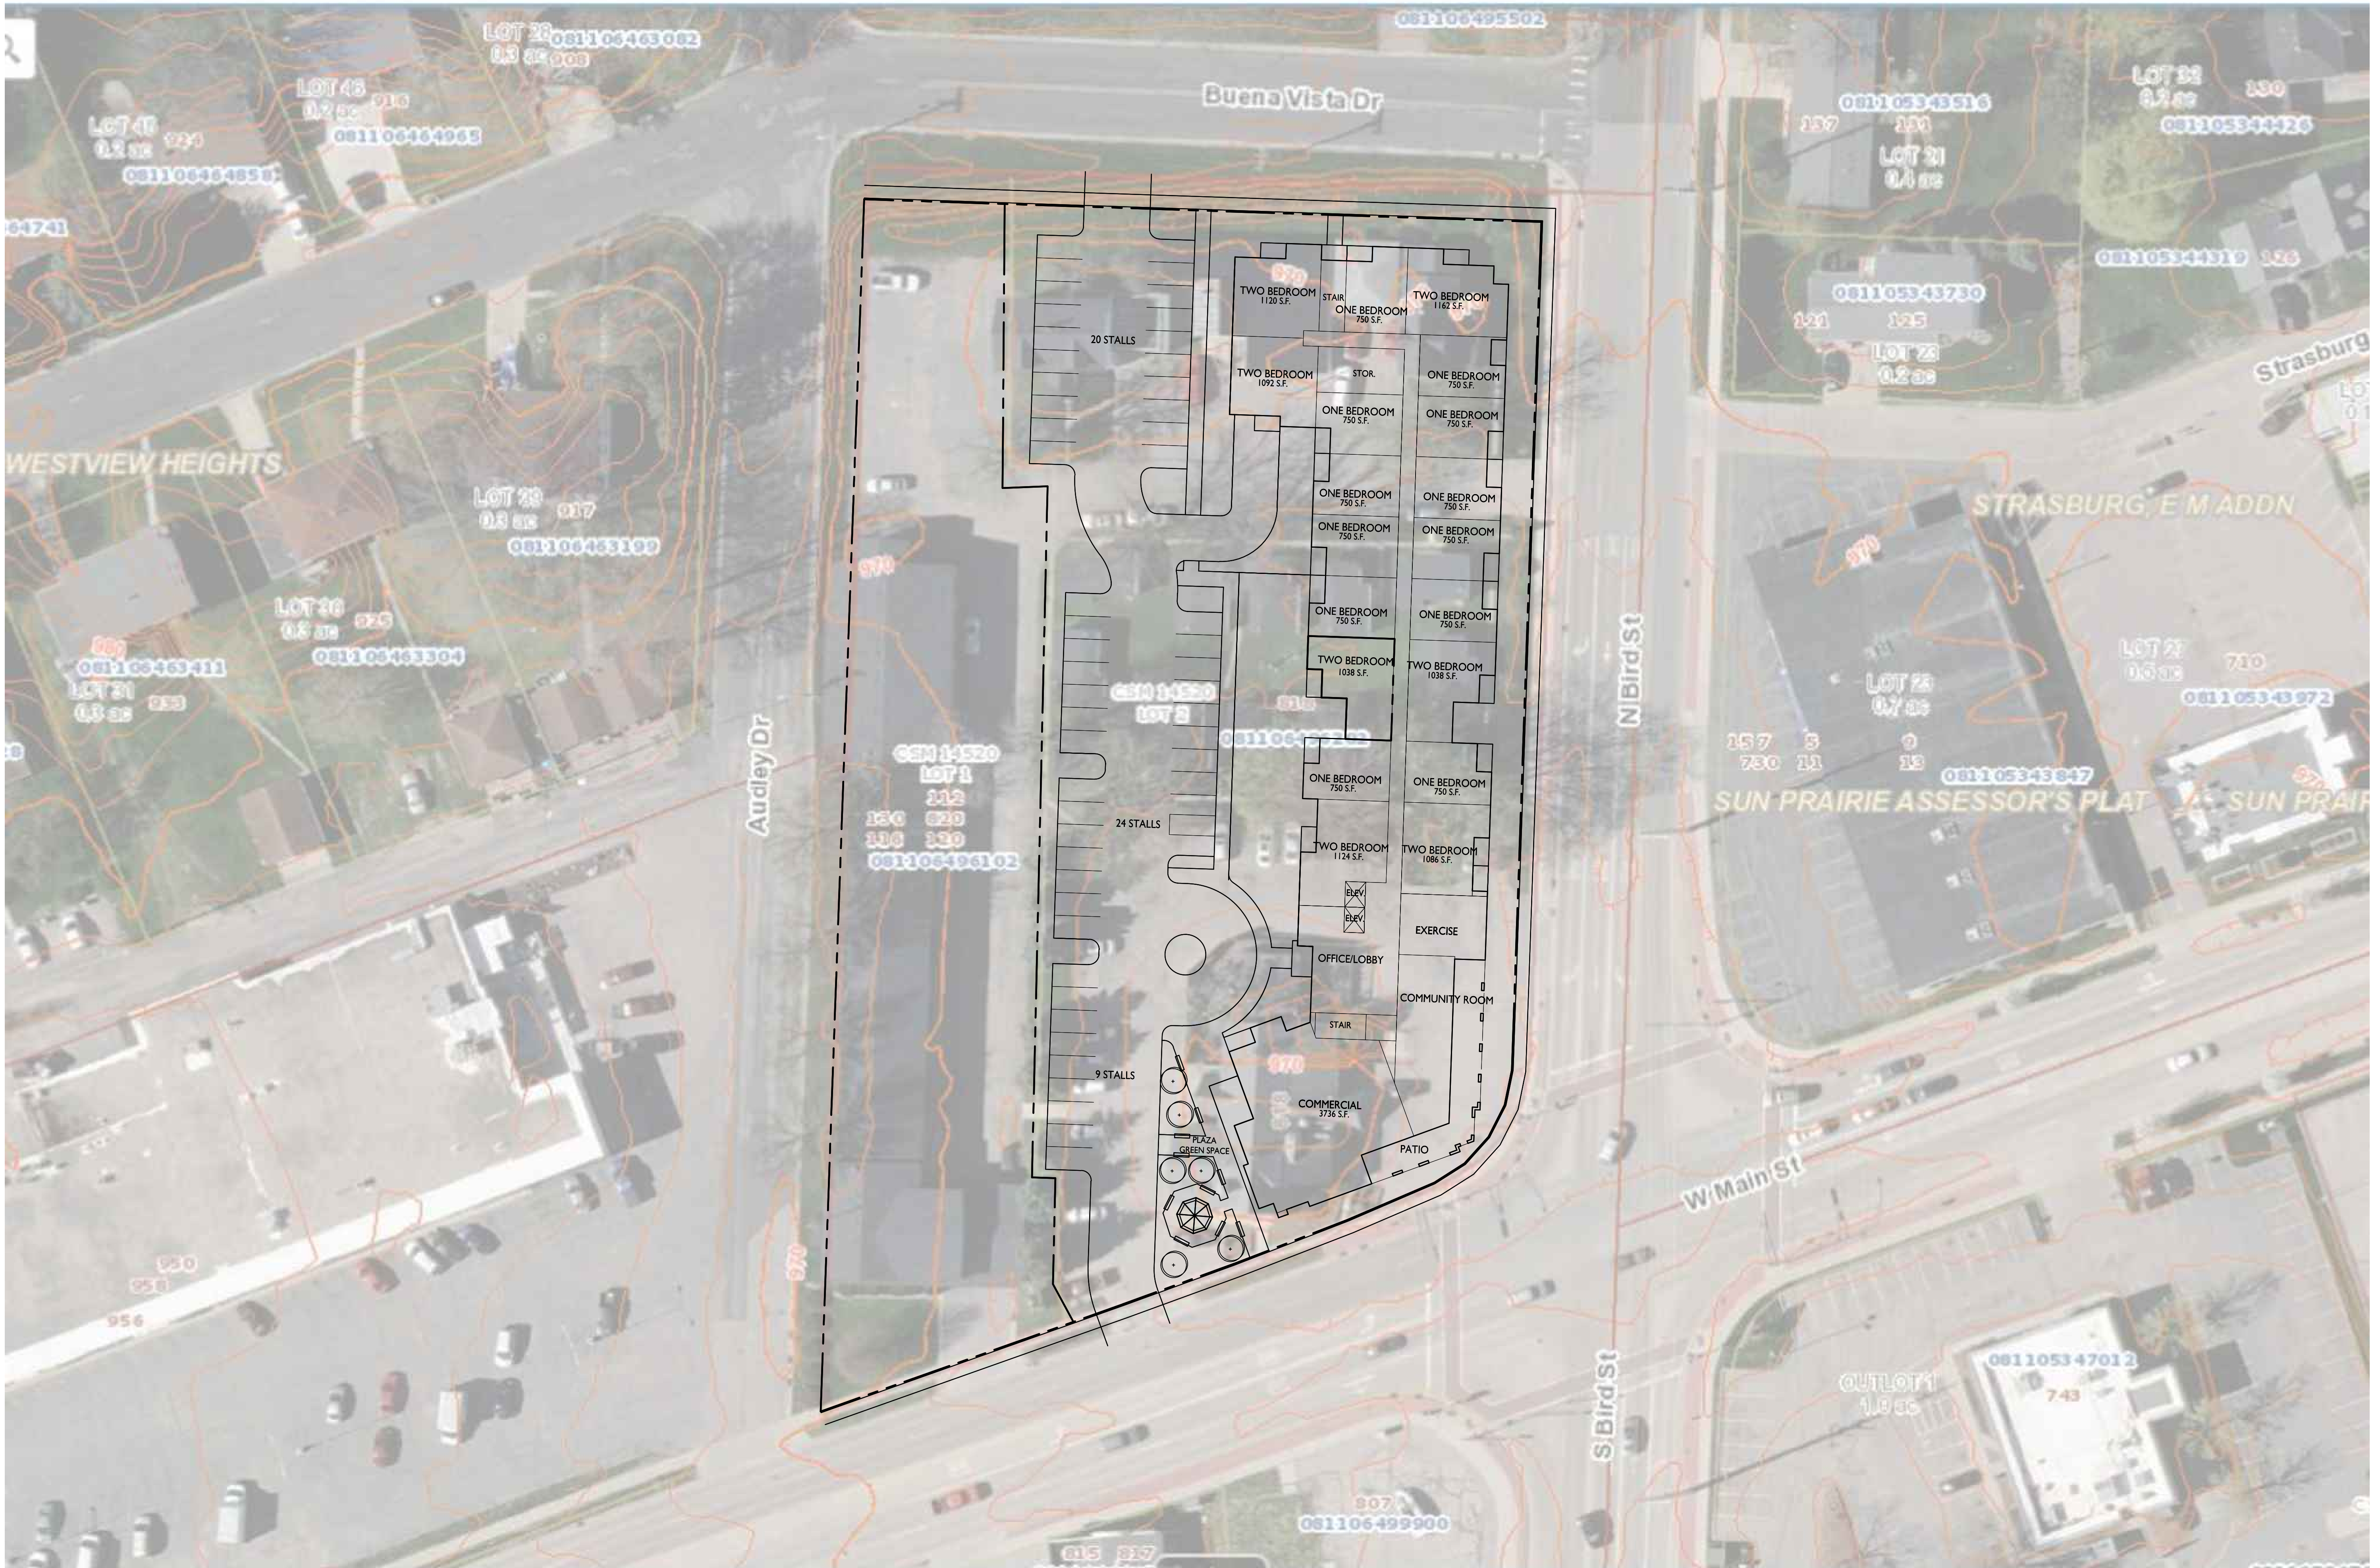

1 SITE PLAN
C-1.1 1" = 30'-0"

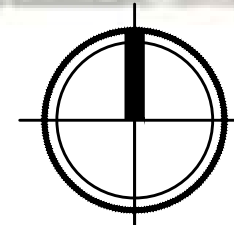

GRAPHIC SCALE

0 30 60 90

1 INCH = 30 FT (24X36 SHEET)