


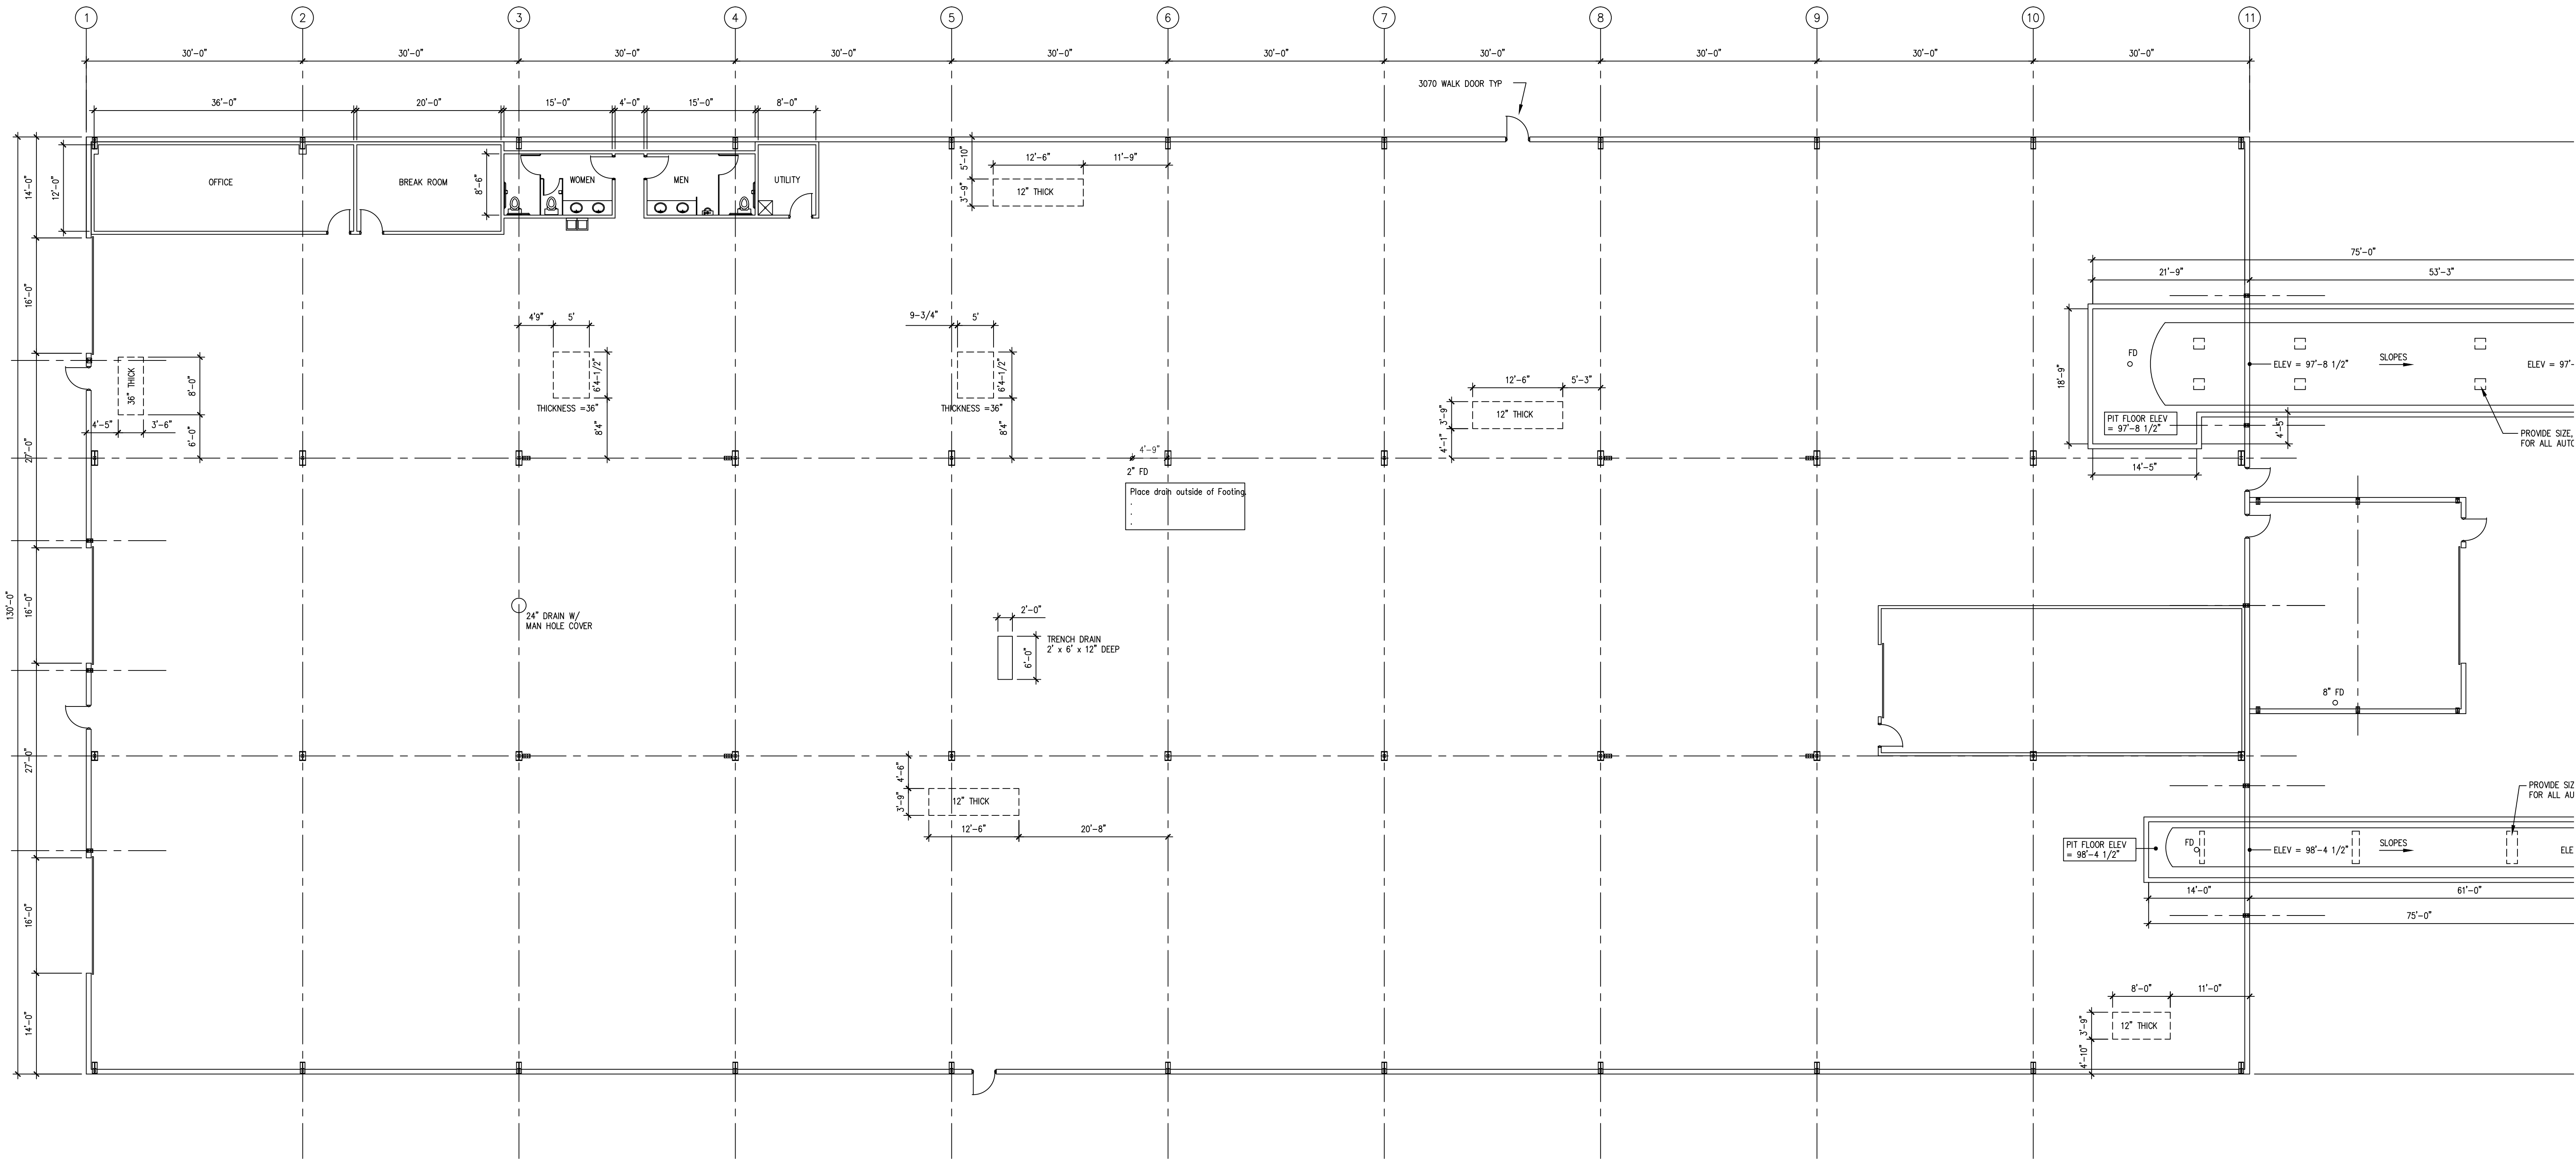

1
A1

FLOOR PLAN

SCALE - 3/32" = 1'-0"

H:\06805\6 DOCUMENTS\Drawings\LOGS\KSW_CHK.jpg

kswconstruction.com
608-845-2290

KILEN ENGINEERING, LLC
7771 COUNTY ROAD A
BELLEVILLE, WI 53508
PHONE: 608/424-1985
FAX: 608/424-3007

PROJECT: WEIR HOSE PLANT
2701 S. STOUGHTON ROAD
MADISON, WI 53719
CLIENT: KSW CONSTRUCTION CORPORATION
807 LIBERTY DRIVE #106
VERONA, WI 53593

REV	DATE	REMARKS
1	5-7-15	CLIENT REVIEW
2	5-13-15	CLIENT REVIEW
3	5-21-15	CLIENT REVIEW
4	5-29-15	CLIENT REVIEW

TITLE:
FLOOR PL
PLAN

SHEET
A