
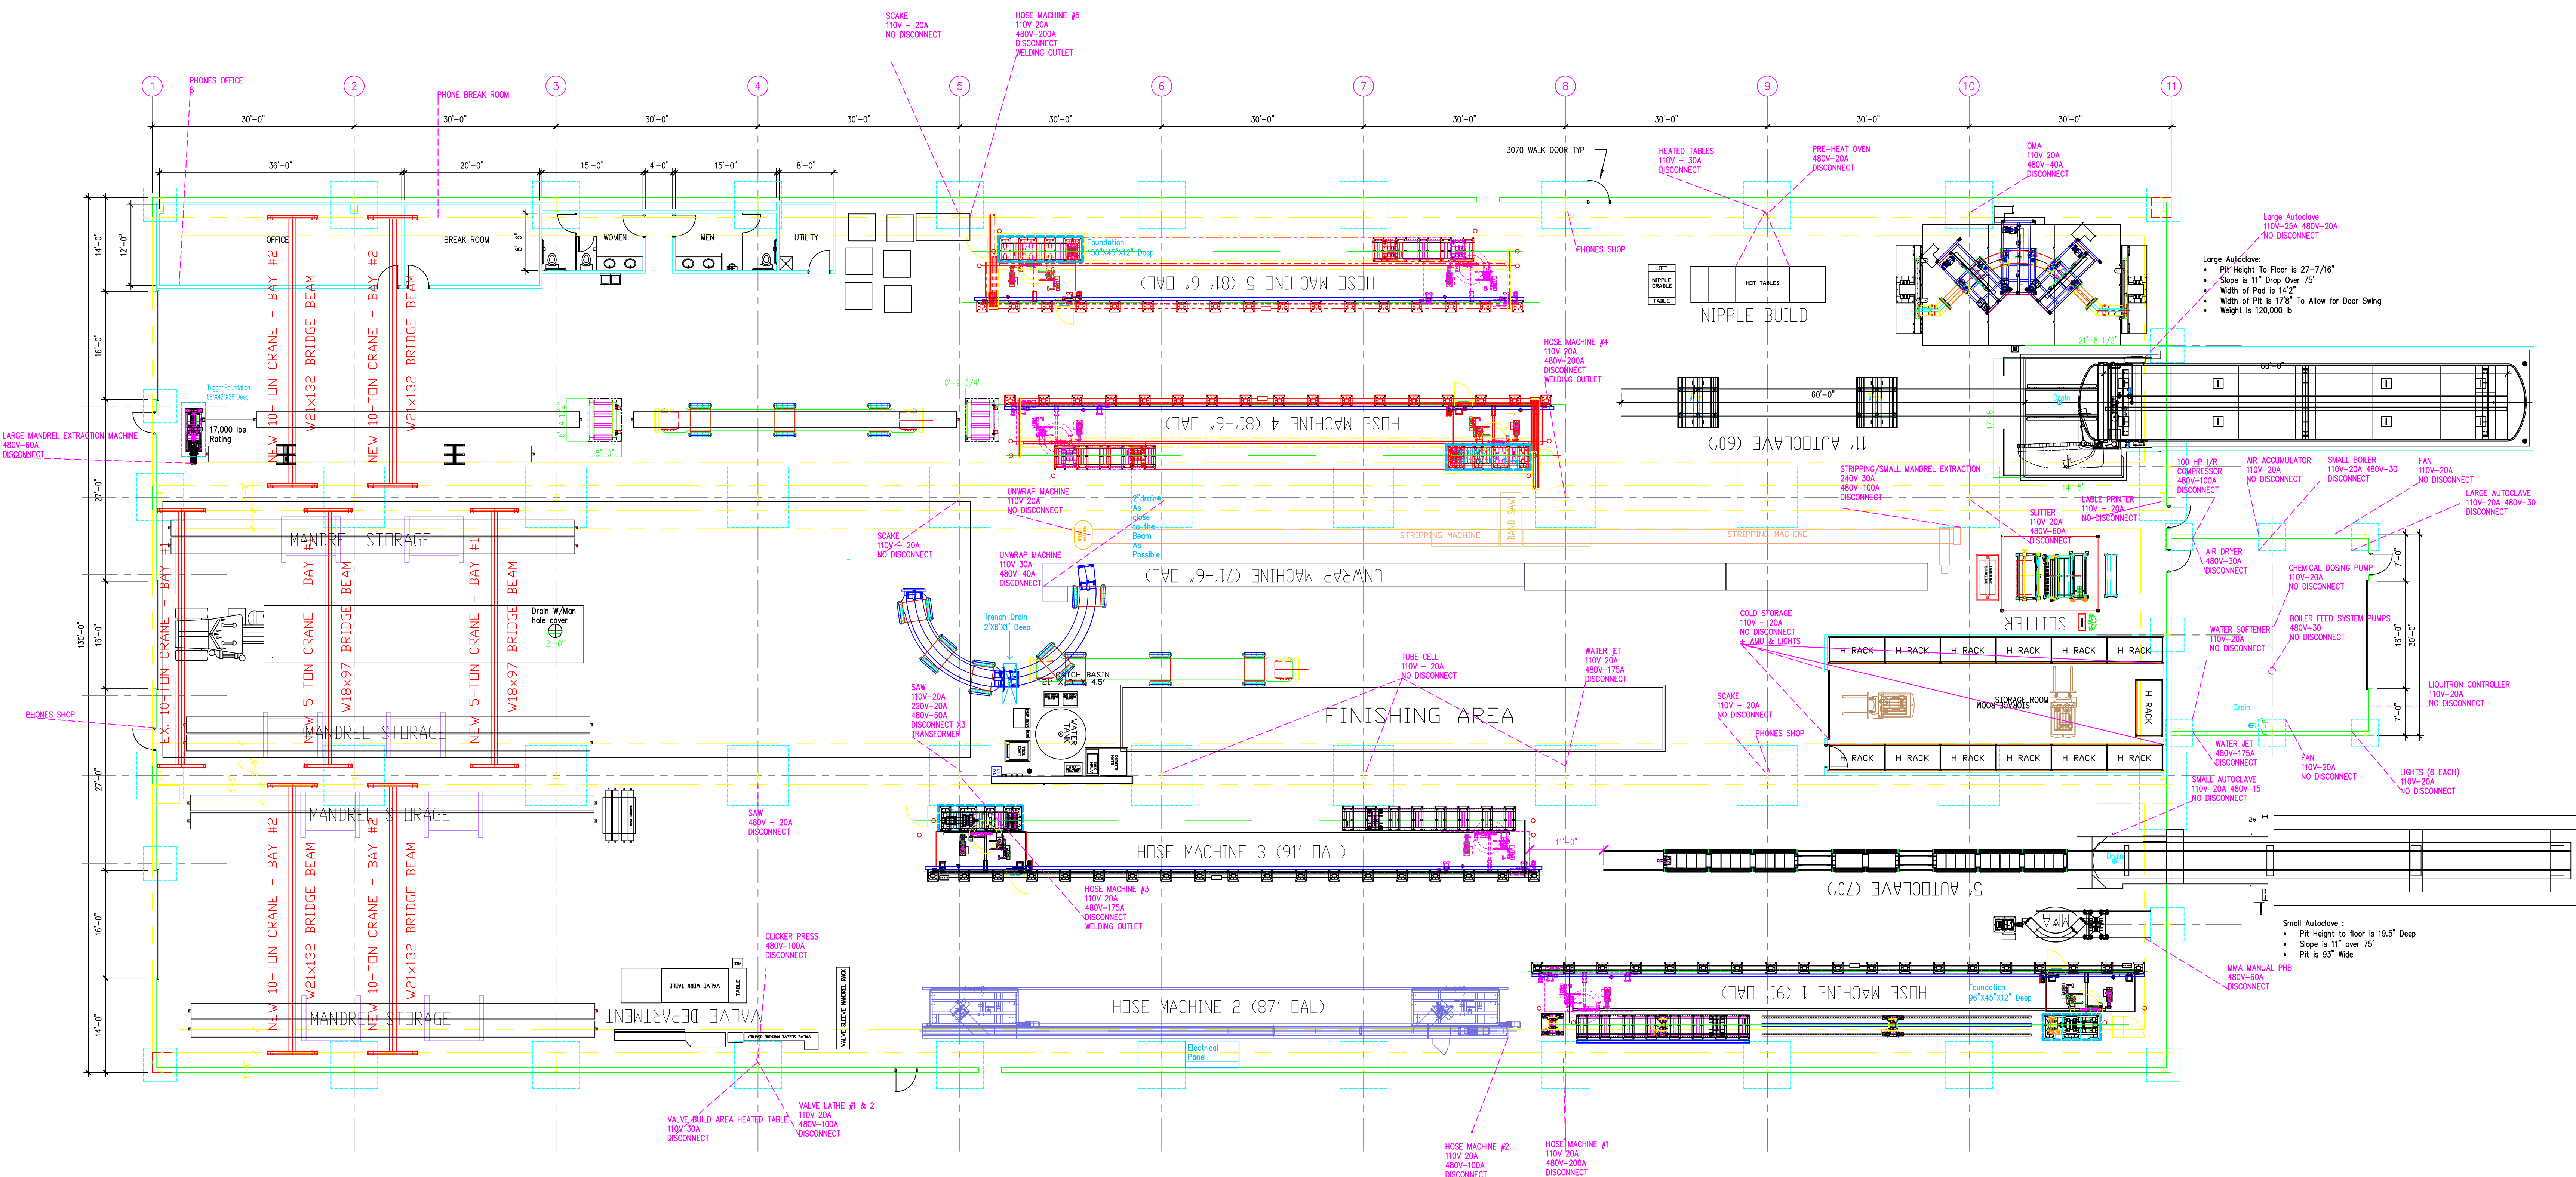


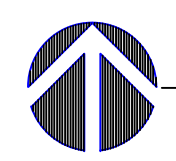

 1 FLOOR PLAN
A1 SCALE - 3/32" = 1'-0"