

FIRST FLOOR PLAN
 (DIMENSIONS BY ARCHITECT) 1/4" = 1'-0"


12
 3
 12

LINVILLE ARCHITECTS
 48 E. WILSON ST. MARIETTA, VT 05450-0204
 PHONE 802-835-1111 FAX 802-835-1112
 WWW.LINVILLEARCHITECTS.COM

MARKET STREET DINER
 110 MARKET STREET
 BRATTLEBORO, VT 05750

FRANCE MIGNO, 782
 DRAWN BY: GHA
 CHECKED BY:
 HEAD DESIG. - MAX 25, 2005
 USED PROJ. SEALS - APPROVAL



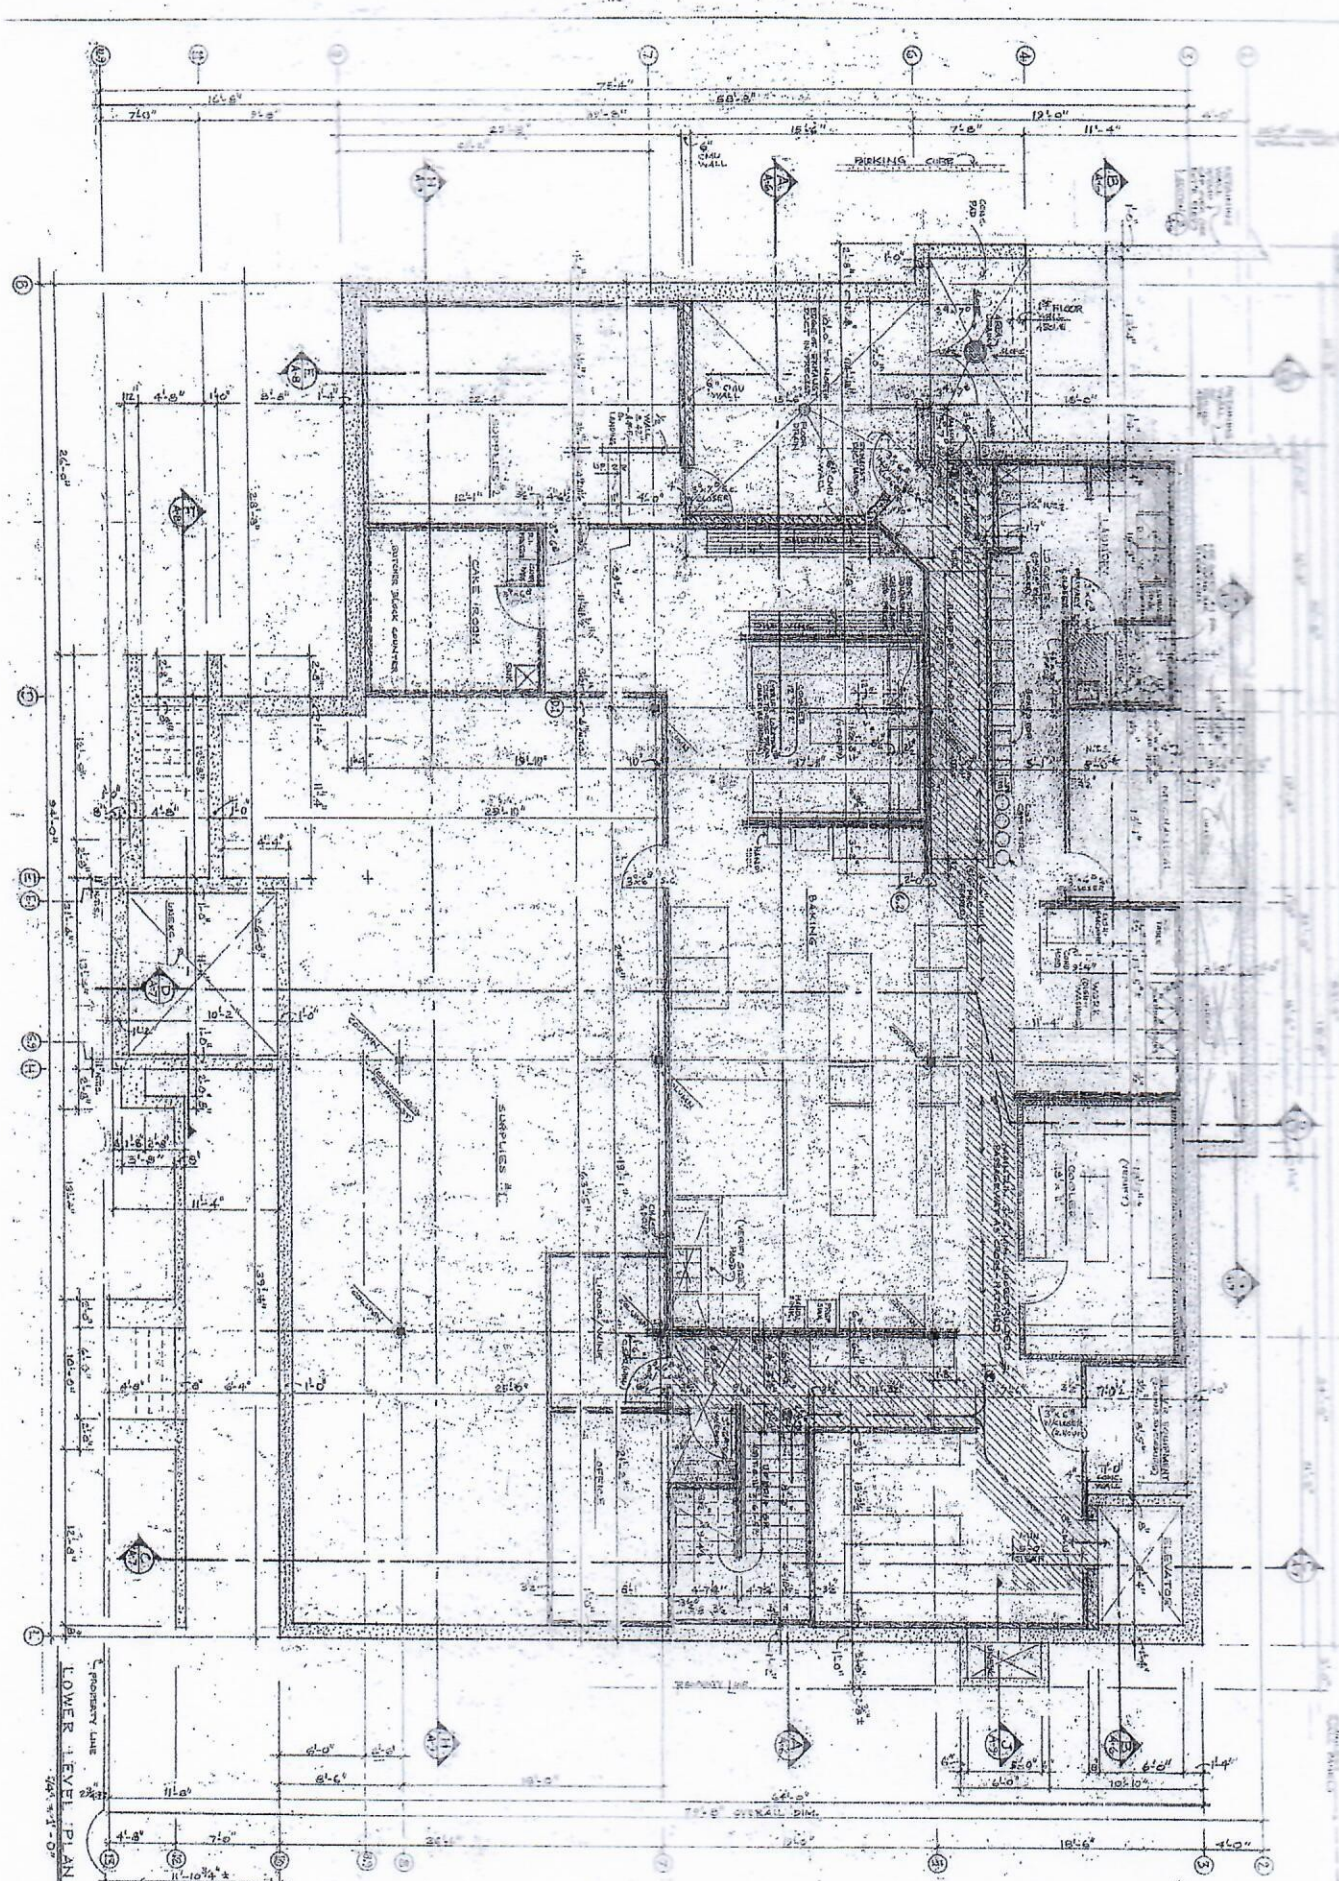

LOWER LEVEL PLAN
 11'-0" PER 1/4" SCALE PLAN

A-2
 of

LINVILLE ARCHITECTS
 48 E WISCONSIN ST. MADISON, WI 53703
 TEL: 608/261-1111 FAX: 608/261-1112
 WWW.LINVILLEARCHITECTS.COM

MARKET STREET DINER
 110 MARKET STREET

PROJECT NO. 1702
 DRAWN BY: J. QUINN
 CHECKED BY: J. QUINN
 DATE: 08/26/2008
 SCALE: 1/4" = 1'-0"

