




BlowfishArchitects, llc
752 S. Grove Street
Ripon, WI 54971
Phone: 920 810 5561
bill@blowfisharchitects.com

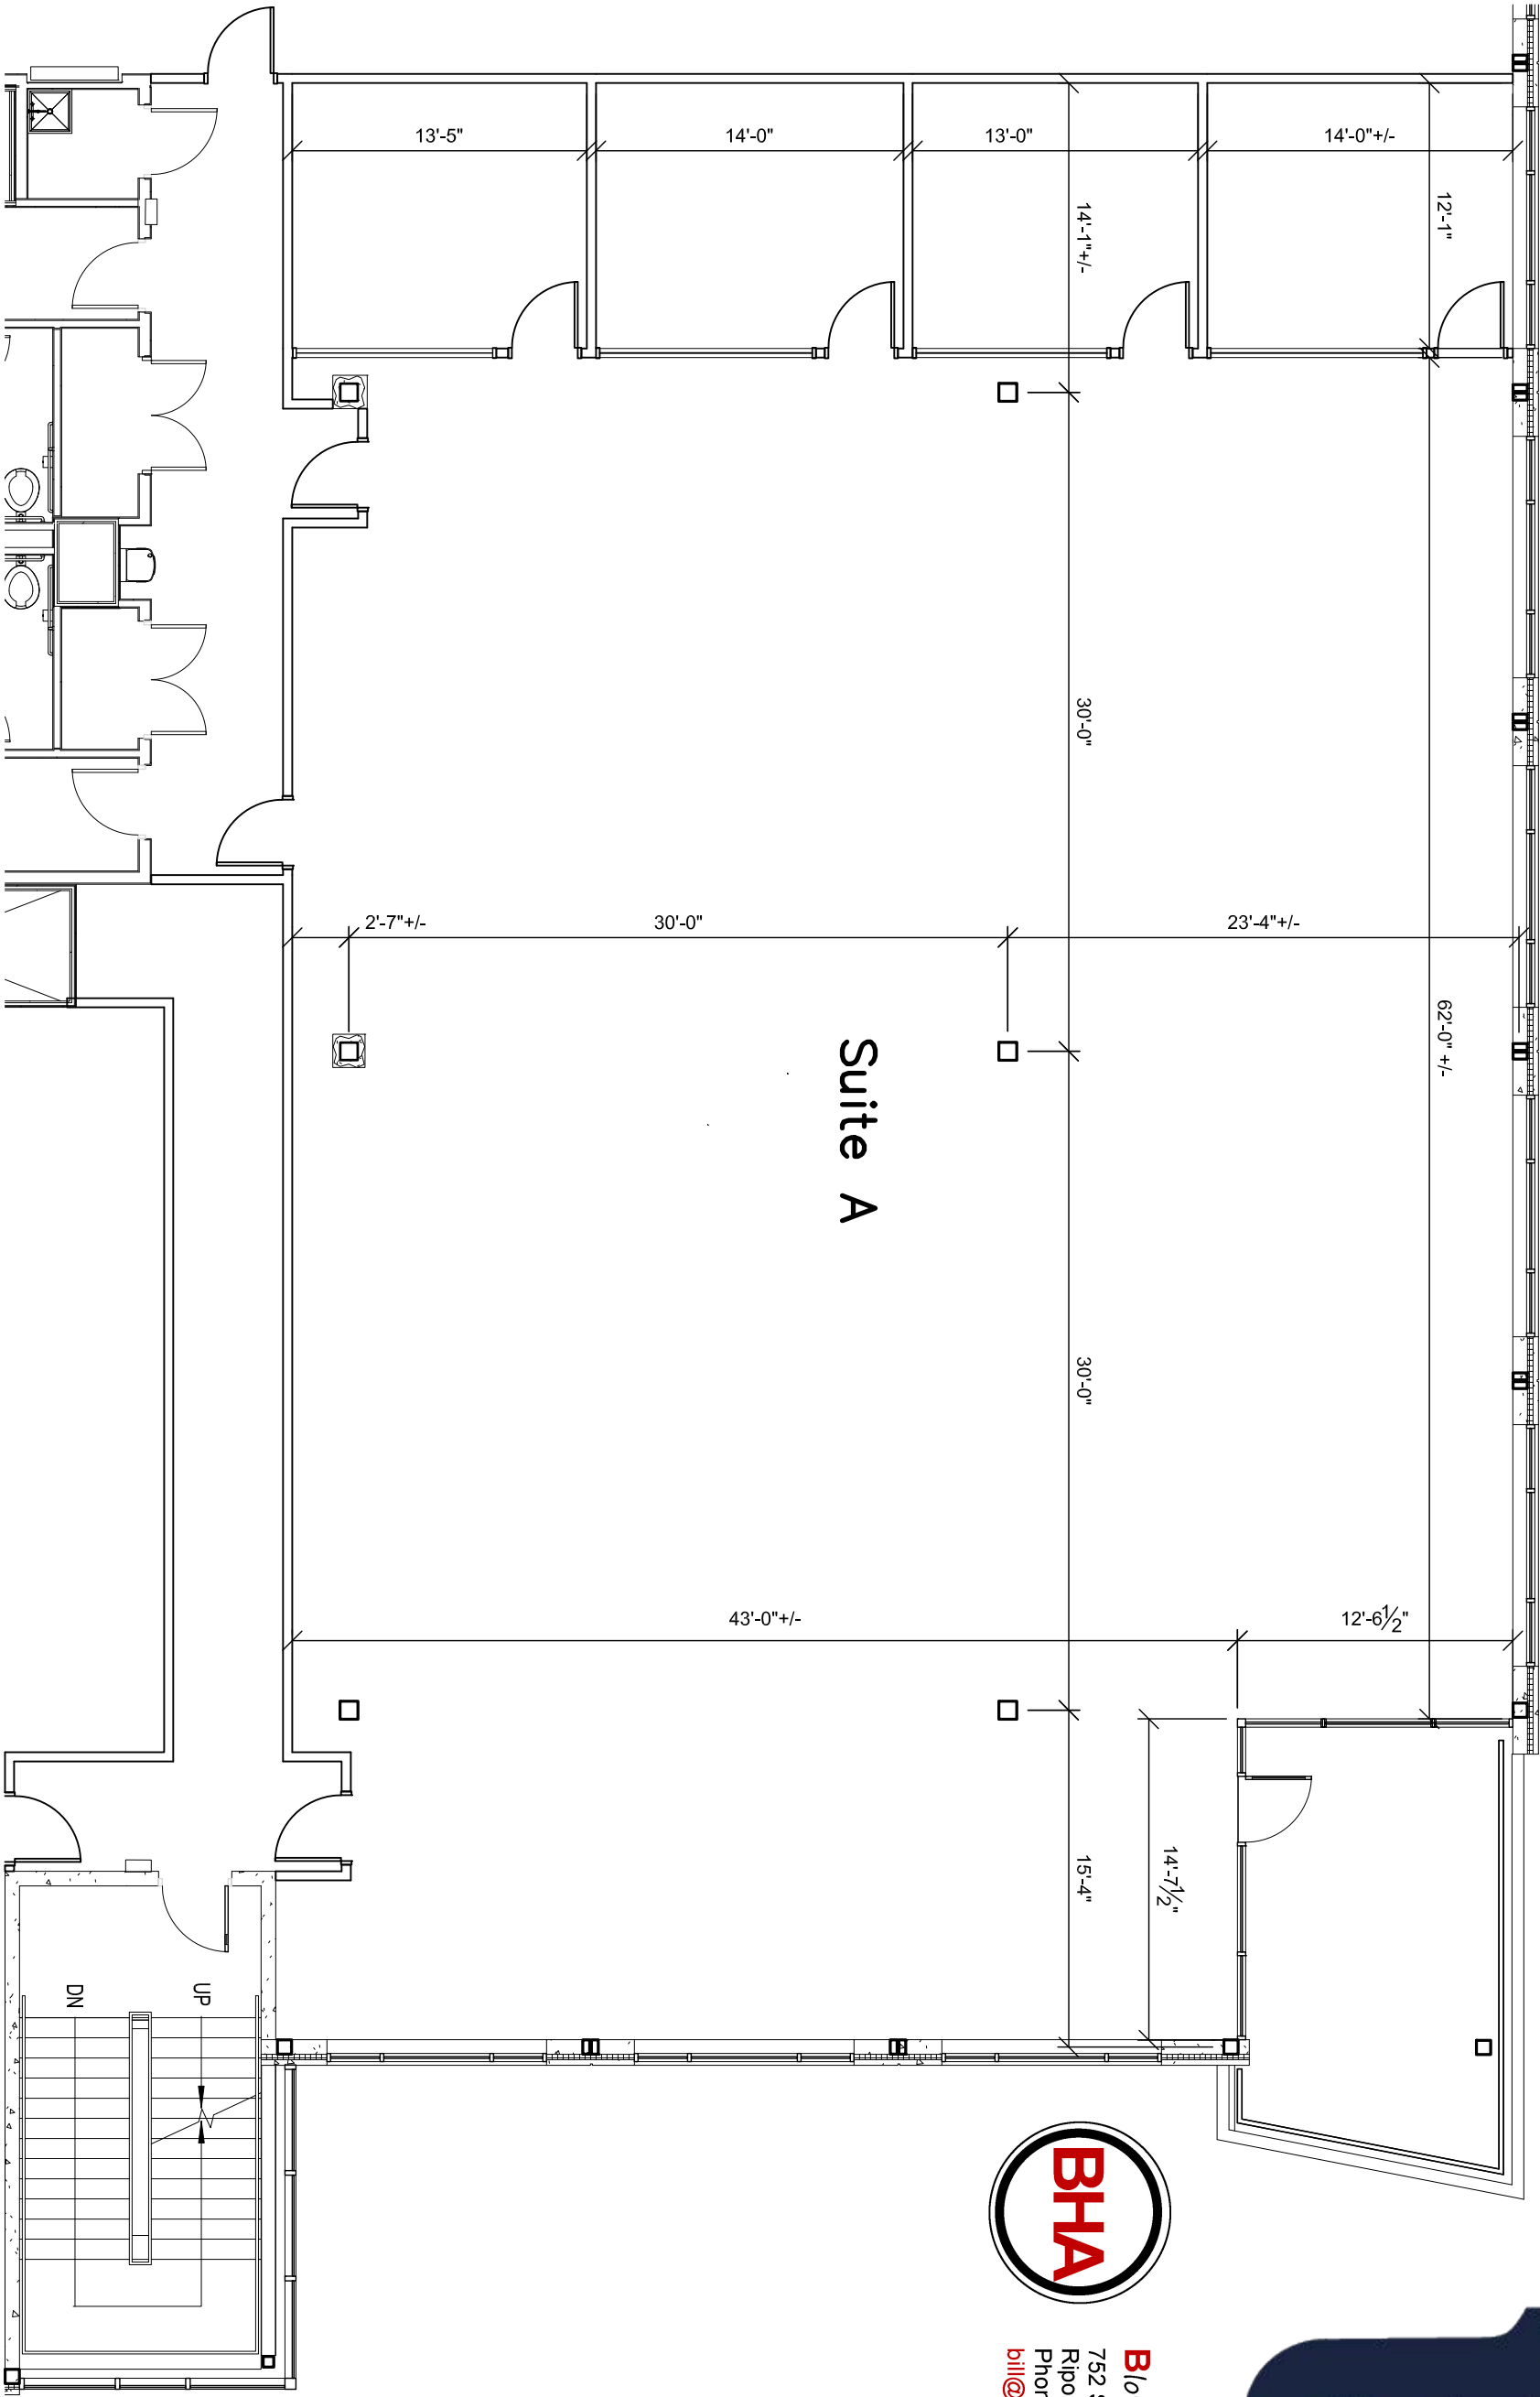

Floor Plan 2323 Crossroads Drive Suite A
Scale 1/8" = 1'-0"

March 9, 2022
Job No. 220230