



1
A-2.1
NORTHEAST ELEVATION
SCALE: 1/8" = 1'-0"

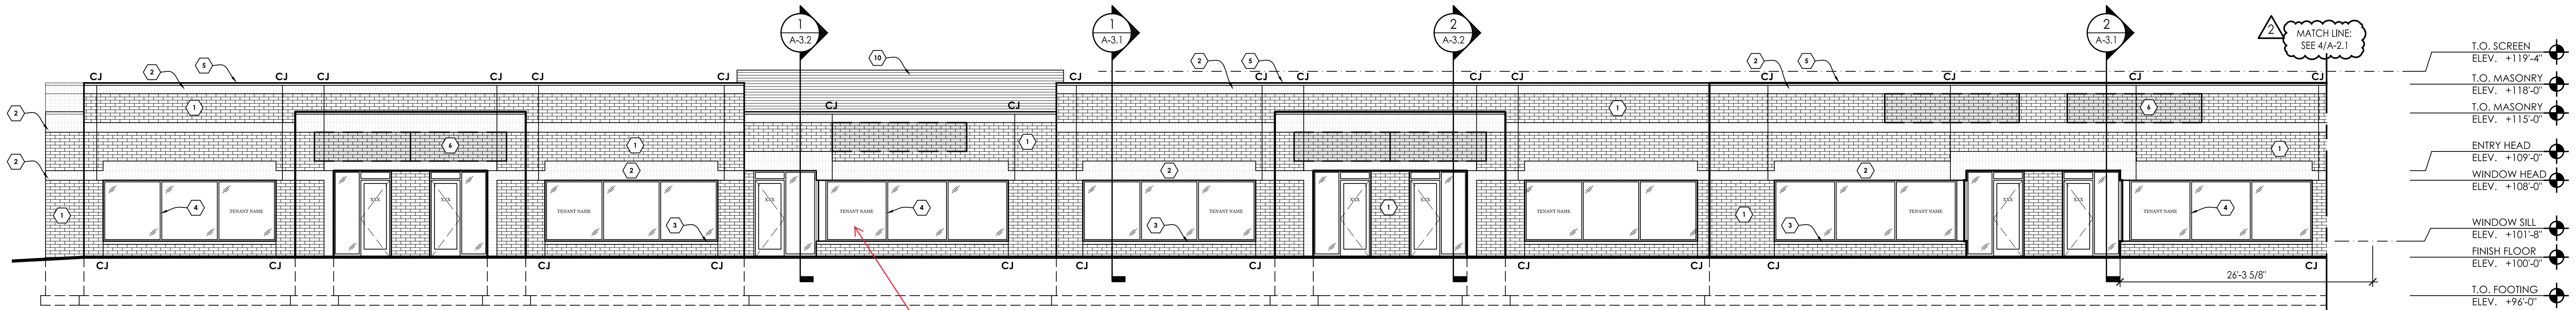


2
A-2.1
NORTHWEST ELEVATION
SCALE: 1/8" = 1'-0"

6'-1" x 6'-4"

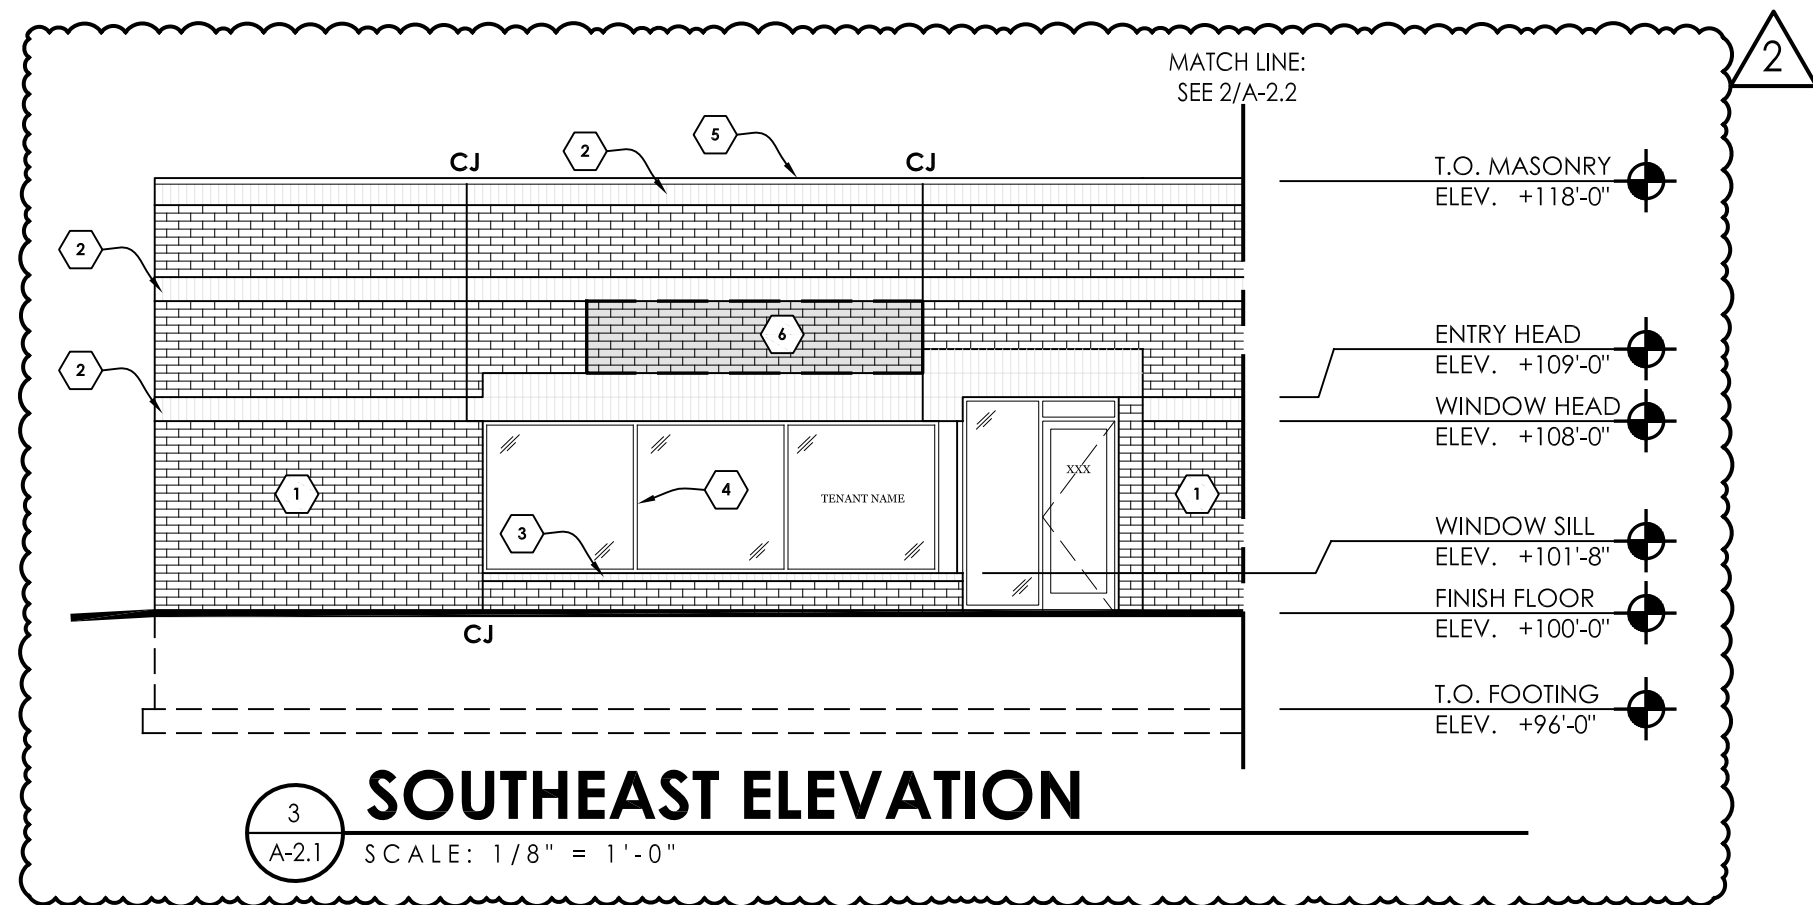

3
A-2.1
SOUTHEAST ELEVATION
SCALE: 1/8" = 1'-0"

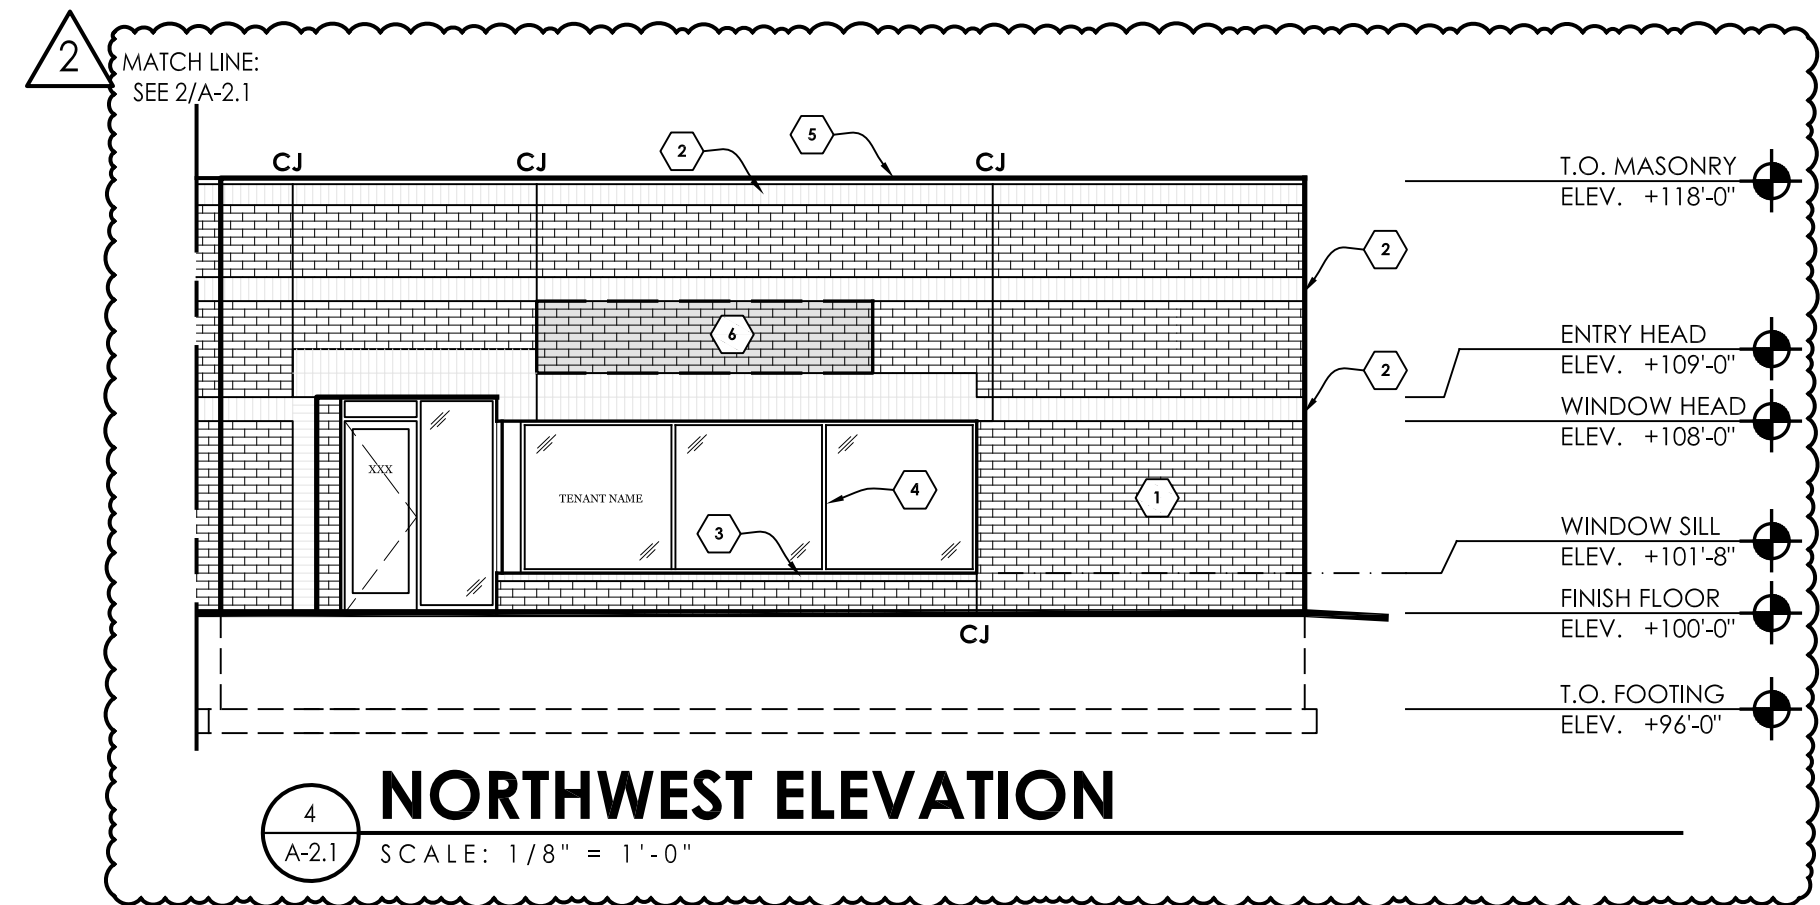

4
A-2.1
NORTHWEST ELEVATION
SCALE: 1/8" = 1'-0"

EXTERIOR ELEVATIONS KEYED NOTES:

THE FOLLOWING KEYED NOTES ARE ENCLOSED WITH A  SYMBOL:

1. UTILITY FIELD BRICK SET IN RUNNING BOND PATTERN: ROSEDALE BY GLEN GERY. MORTAR COLOR TO BE NATURAL GREY.
2. UTILITY ACCENT BRICK: GOLDEN DAWN BY GLEN GERY. MORTAR COLOR TO BE NATURAL GREY.
3. UTILITY BRICK ROWLOCK SILL: GOLDEN DAWN BY GLEN GERY. MORTAR COLOR TO BE NATURAL GREY.
4. DARK BRONZE ALUM. STOREFRONT PER FLOOR PLAN.
5. PREFINISHED DARK BRONZE ALUM. COPING TO MATCH STOREFRONT FRAMES. ALSO SEE SECTIONS.
6. TENANT WALL SIGNAGE: INDIVIDUAL WHITE PINNED (STAND-OFF) LETTERS FABRICATED FROM ALUMINUM OR HIGH STRENGTH PLASTIC/FOAM. LETTERS MAY BE BACKLIT WITH LIGHT SOURCE COMPLETELY ENCLOSED WITHIN LETTER. FASTENING METHOD AND/OR BACK-UP SUPPORTS TO BE DETERMINED BY SIGN MANUFACTURER. FINAL SIGN REVIEW SUBMITTAL AND APPROVALS TO BE GRANTED ON A TENANT-BY-TENANT BASIS (TYP.).
7. BUILDING ADDRESS: NUMBERS TO MATCH TENANT WALL SIGNAGE.
8. INSULATED HOLLOW METAL SERVICE DOOR AND FRAME PER DOOR SCHEDULE. PAINT TO MATCH FIELD BRICK.
9. DOWNSPOUT NOZZLE FOR SECONDARY (OVERFLOW) ROOF DRAIN. ZURN Z199 IN PLAIN BRONZE FINISH, OR APPROVED SUBSTITUTE.
10. ROOFTOP EQUIPMENT SCREEN: HORIZONTAL RIBBED PREFINISHED METAL PANELS [MATCH PANELS ON EXISTING PHASE I BUILDING]. ALSO SEE ROOF PLAN AND STRUCTURAL DETAILS.

GENERAL MASONRY NOTES:

- A. ALL CAST STONE SILLS AND MORTAR TO BE PROVIDED WITH INTEGRAL WATER SEALER.
- B. MASONRY CONTROL JOINTS (C.J.) ARE TO BE PLACED ACCORDING TO ELEVATIONS. IN ADDITION, PROVIDE JOINTS AT ALL INSIDE VERTICAL CORNERS OF MASONRY.
- C. ALL MORTAR JOINTS TO BE TOOLED CONCAVE.
- D. MORTAR MIXES: MASONRY BELOW GRADE AND IN CONTACT WITH EARTH: TYPE S; EXTERIOR NON-LOAD BEARING MASONRY: TYPE N.
- E. ALL UPPERMOST BRICK SOLDIER COURSES AND ROWLOCK COURSES ARE TO HAVE BRICK UNITS SET WITH SLIGHT PITCH AWAY FROM BUILDING TO PROVIDE POSITIVE DRAINAGE.



haag müller, inc.
Architecture • Engineering • Interiors

101 East Grand Avenue, Suite 1
Port Washington, Wisconsin 53074
262.268.1200 www.haagmuller.com

© 2015 haag müller, inc.

EXTERIOR ELEVATIONS

MADISON EAST - PHASE 2

4618 SOUTH BILTMORE LANE
MADISON, WI

REVISIONS			DATE:	3-12-2015
NO.	DATE	DESCRIPTION	PROJ. NO:	1502106
1	3-24-2015	CHANGES PER ADDENDUM #1	DRAWN BY:	BW
2	5-8-2015	CHANGES PER ADDENDUM #2	SHEET	
			A-2.1	