


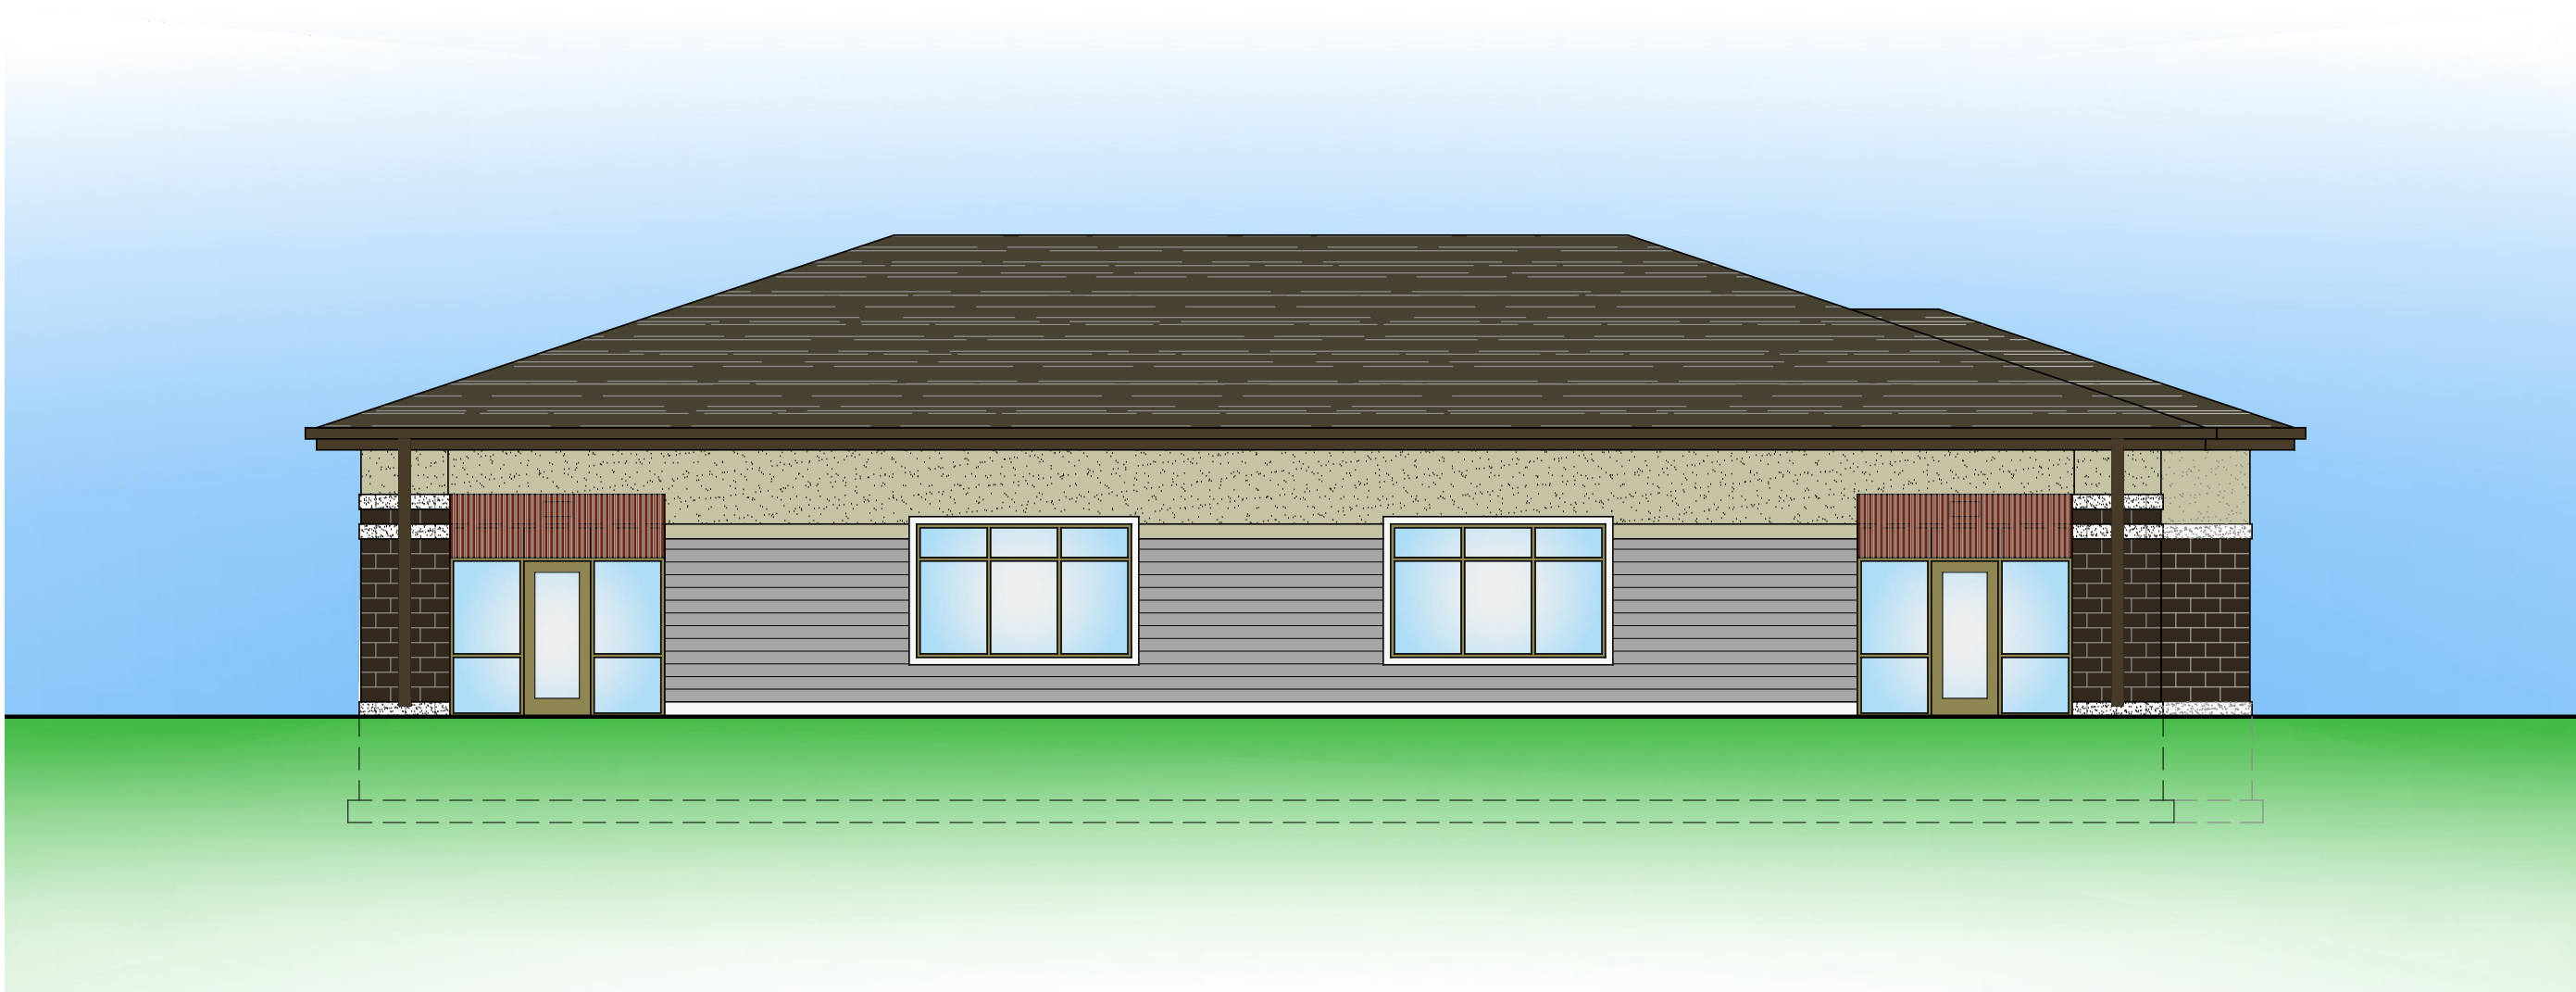

1
A-2.1

SOUTH ELEVATION

SCALE: 1/8" = 1'-0"

TJK
DESIGN BUILD

612 West Main Street
Madison, WI 53703
608-257-1090
FAX 608-257-1092

PROPOSED FACILITY FOR:
SUN PRAIRIE MULTI-TENANT

3140 EDMONTON DRIVE
SUN PRAIRIE, WISCONSIN 53590

A-2.1

2.10.22