


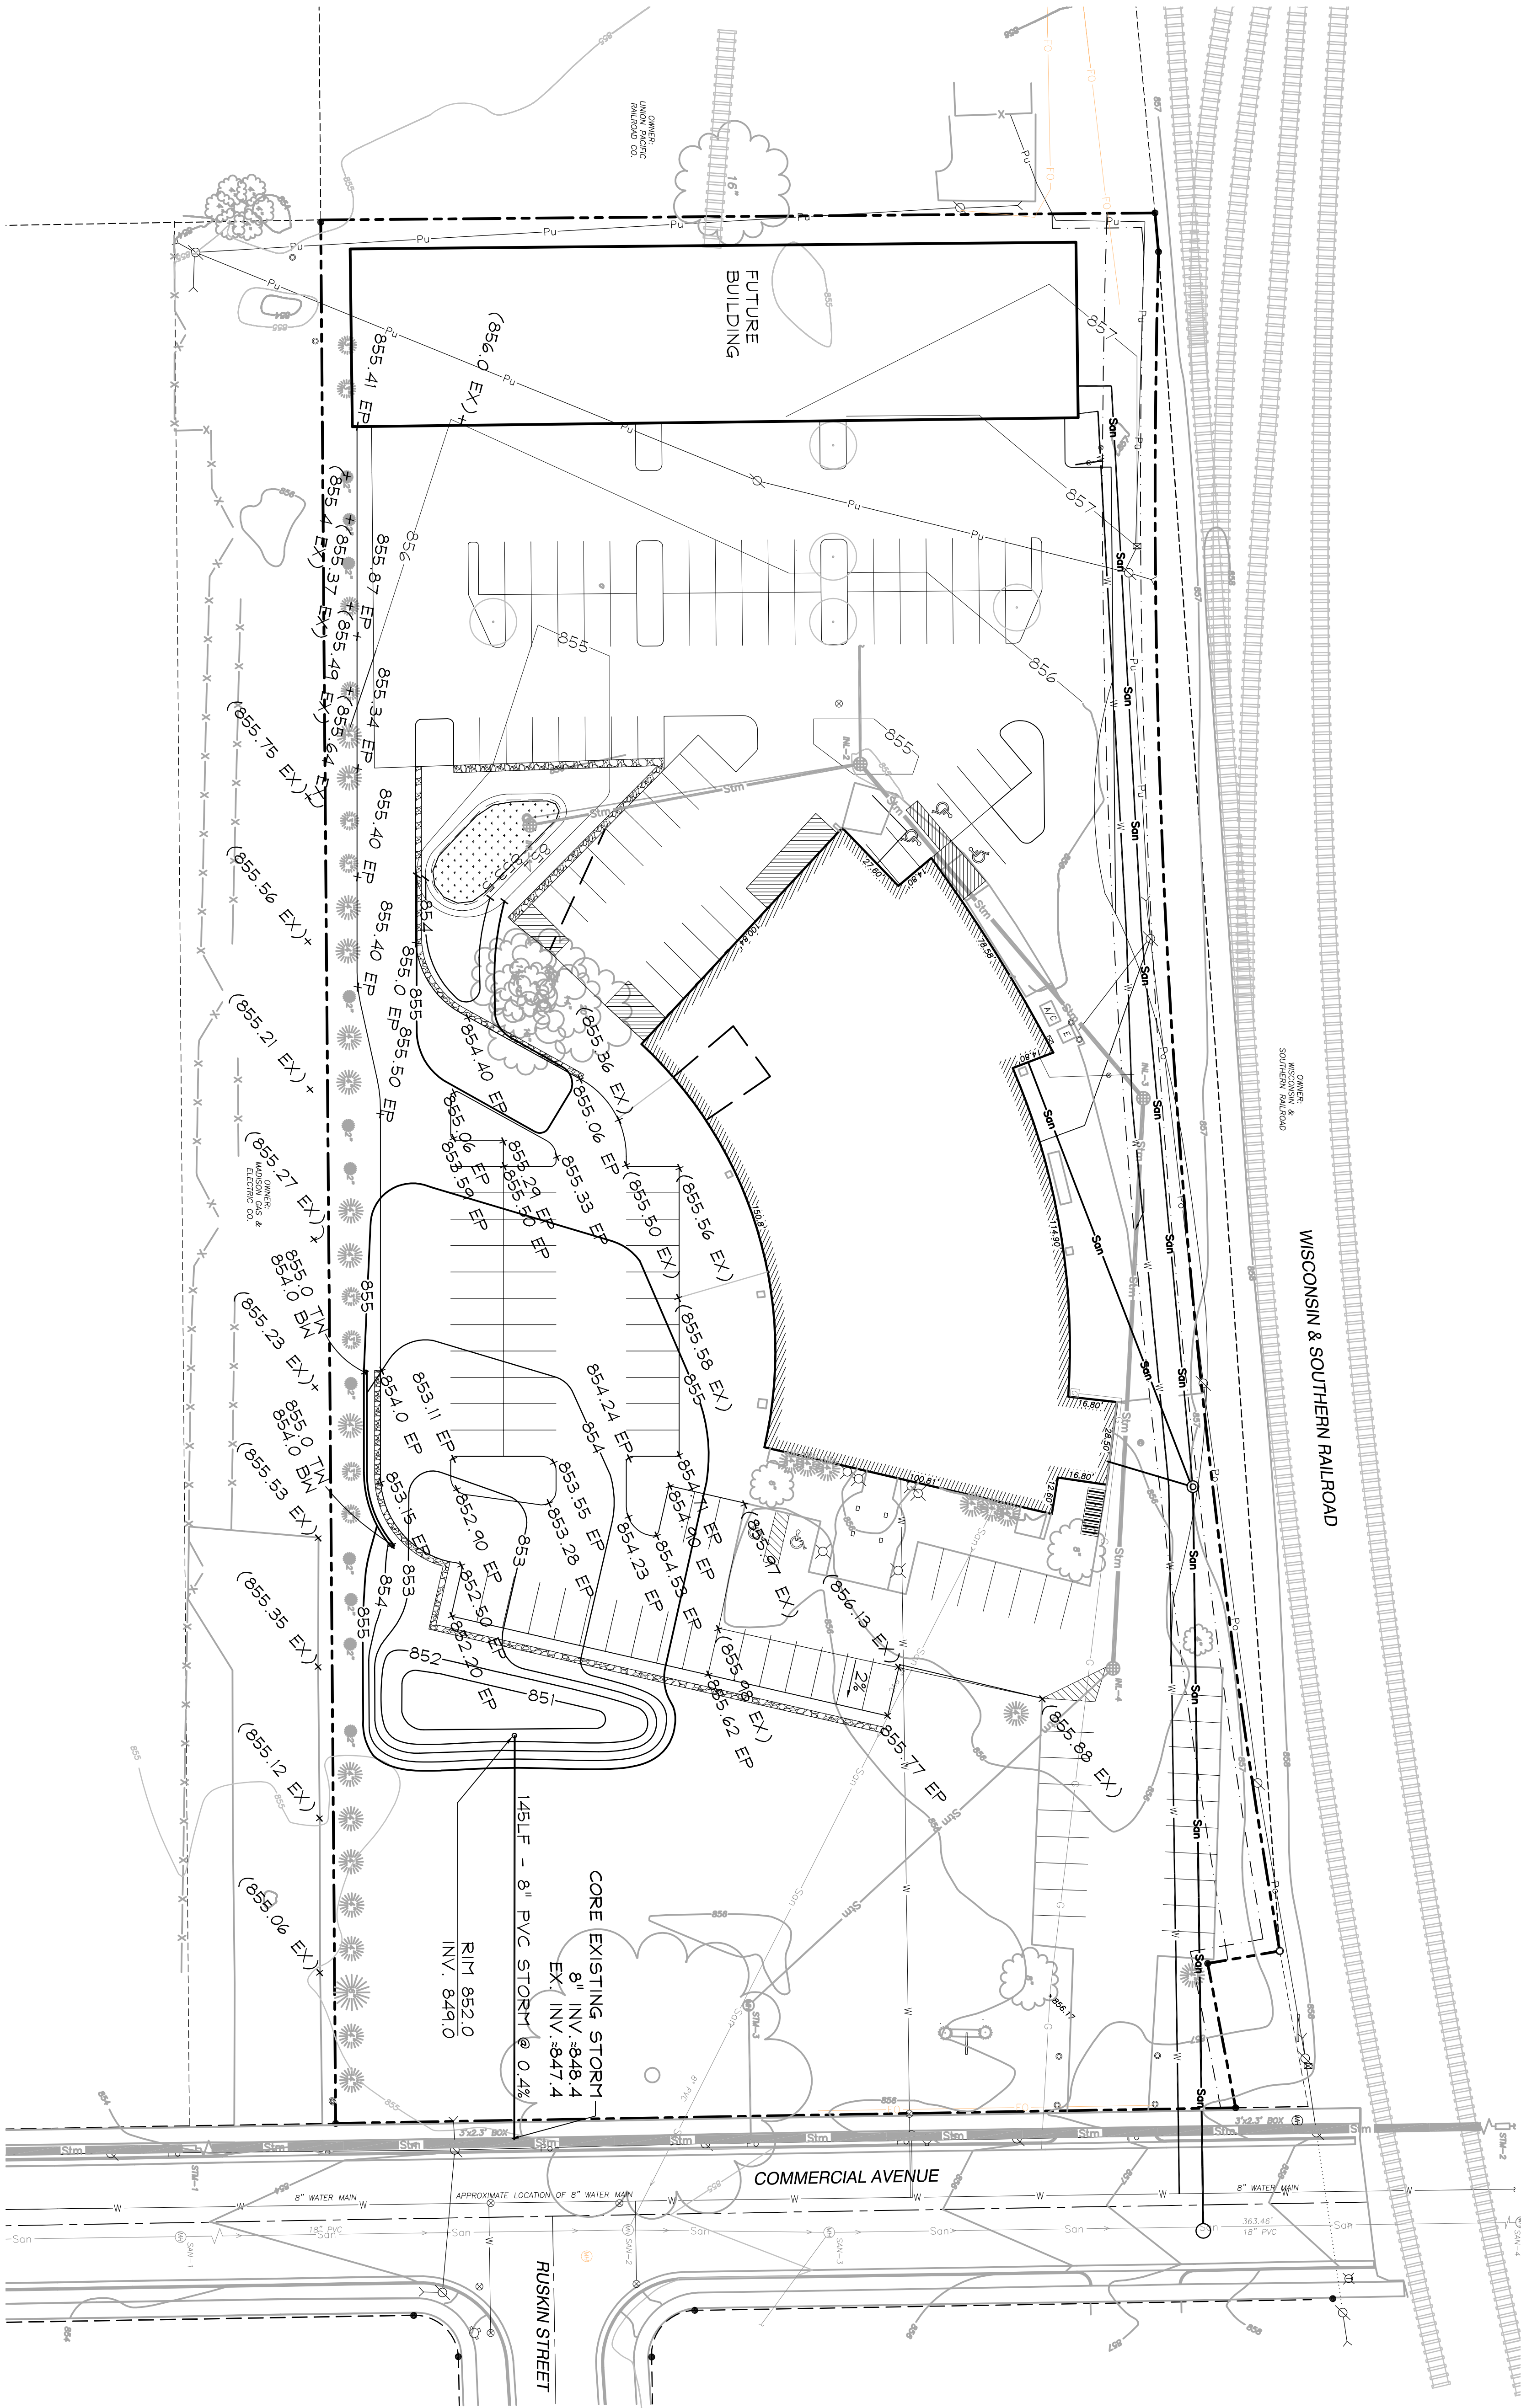

NOTE:
SEE UTILITY PLAN FOR WATER AND
SANITARY LOCATIONS

GRADING PLAN LEGEND	
EP	EDGE OF PAVEMENT
FS	FINISH SURFACE
HP	HIGH POINT
LP	LOW POINT
(XXX.XX)	EXISTING SPOT ELEVATION



SCHREIBER / ANDERSON
ASSOCIATES, INC.
717 John Nolan Drive
Madison, WI 53713
Ph. 608.255.7790
Fax. 608.255.7790
www.ssa-triadsch.com

Professional Seal

Revision	Date
----------	------



1741 Commercial
Avenue

Madison,
Wisconsin

Drawn By:	PH
Checked By:	CT
File:	SG
Issued For:	Submittal
Issue Date:	12/21/2007
Project No.	2169.01

Sheet Name

SITE GRADING PLAN

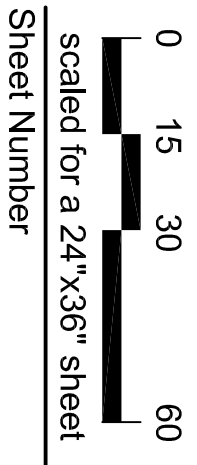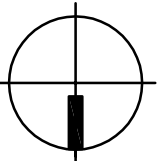

C2.0