


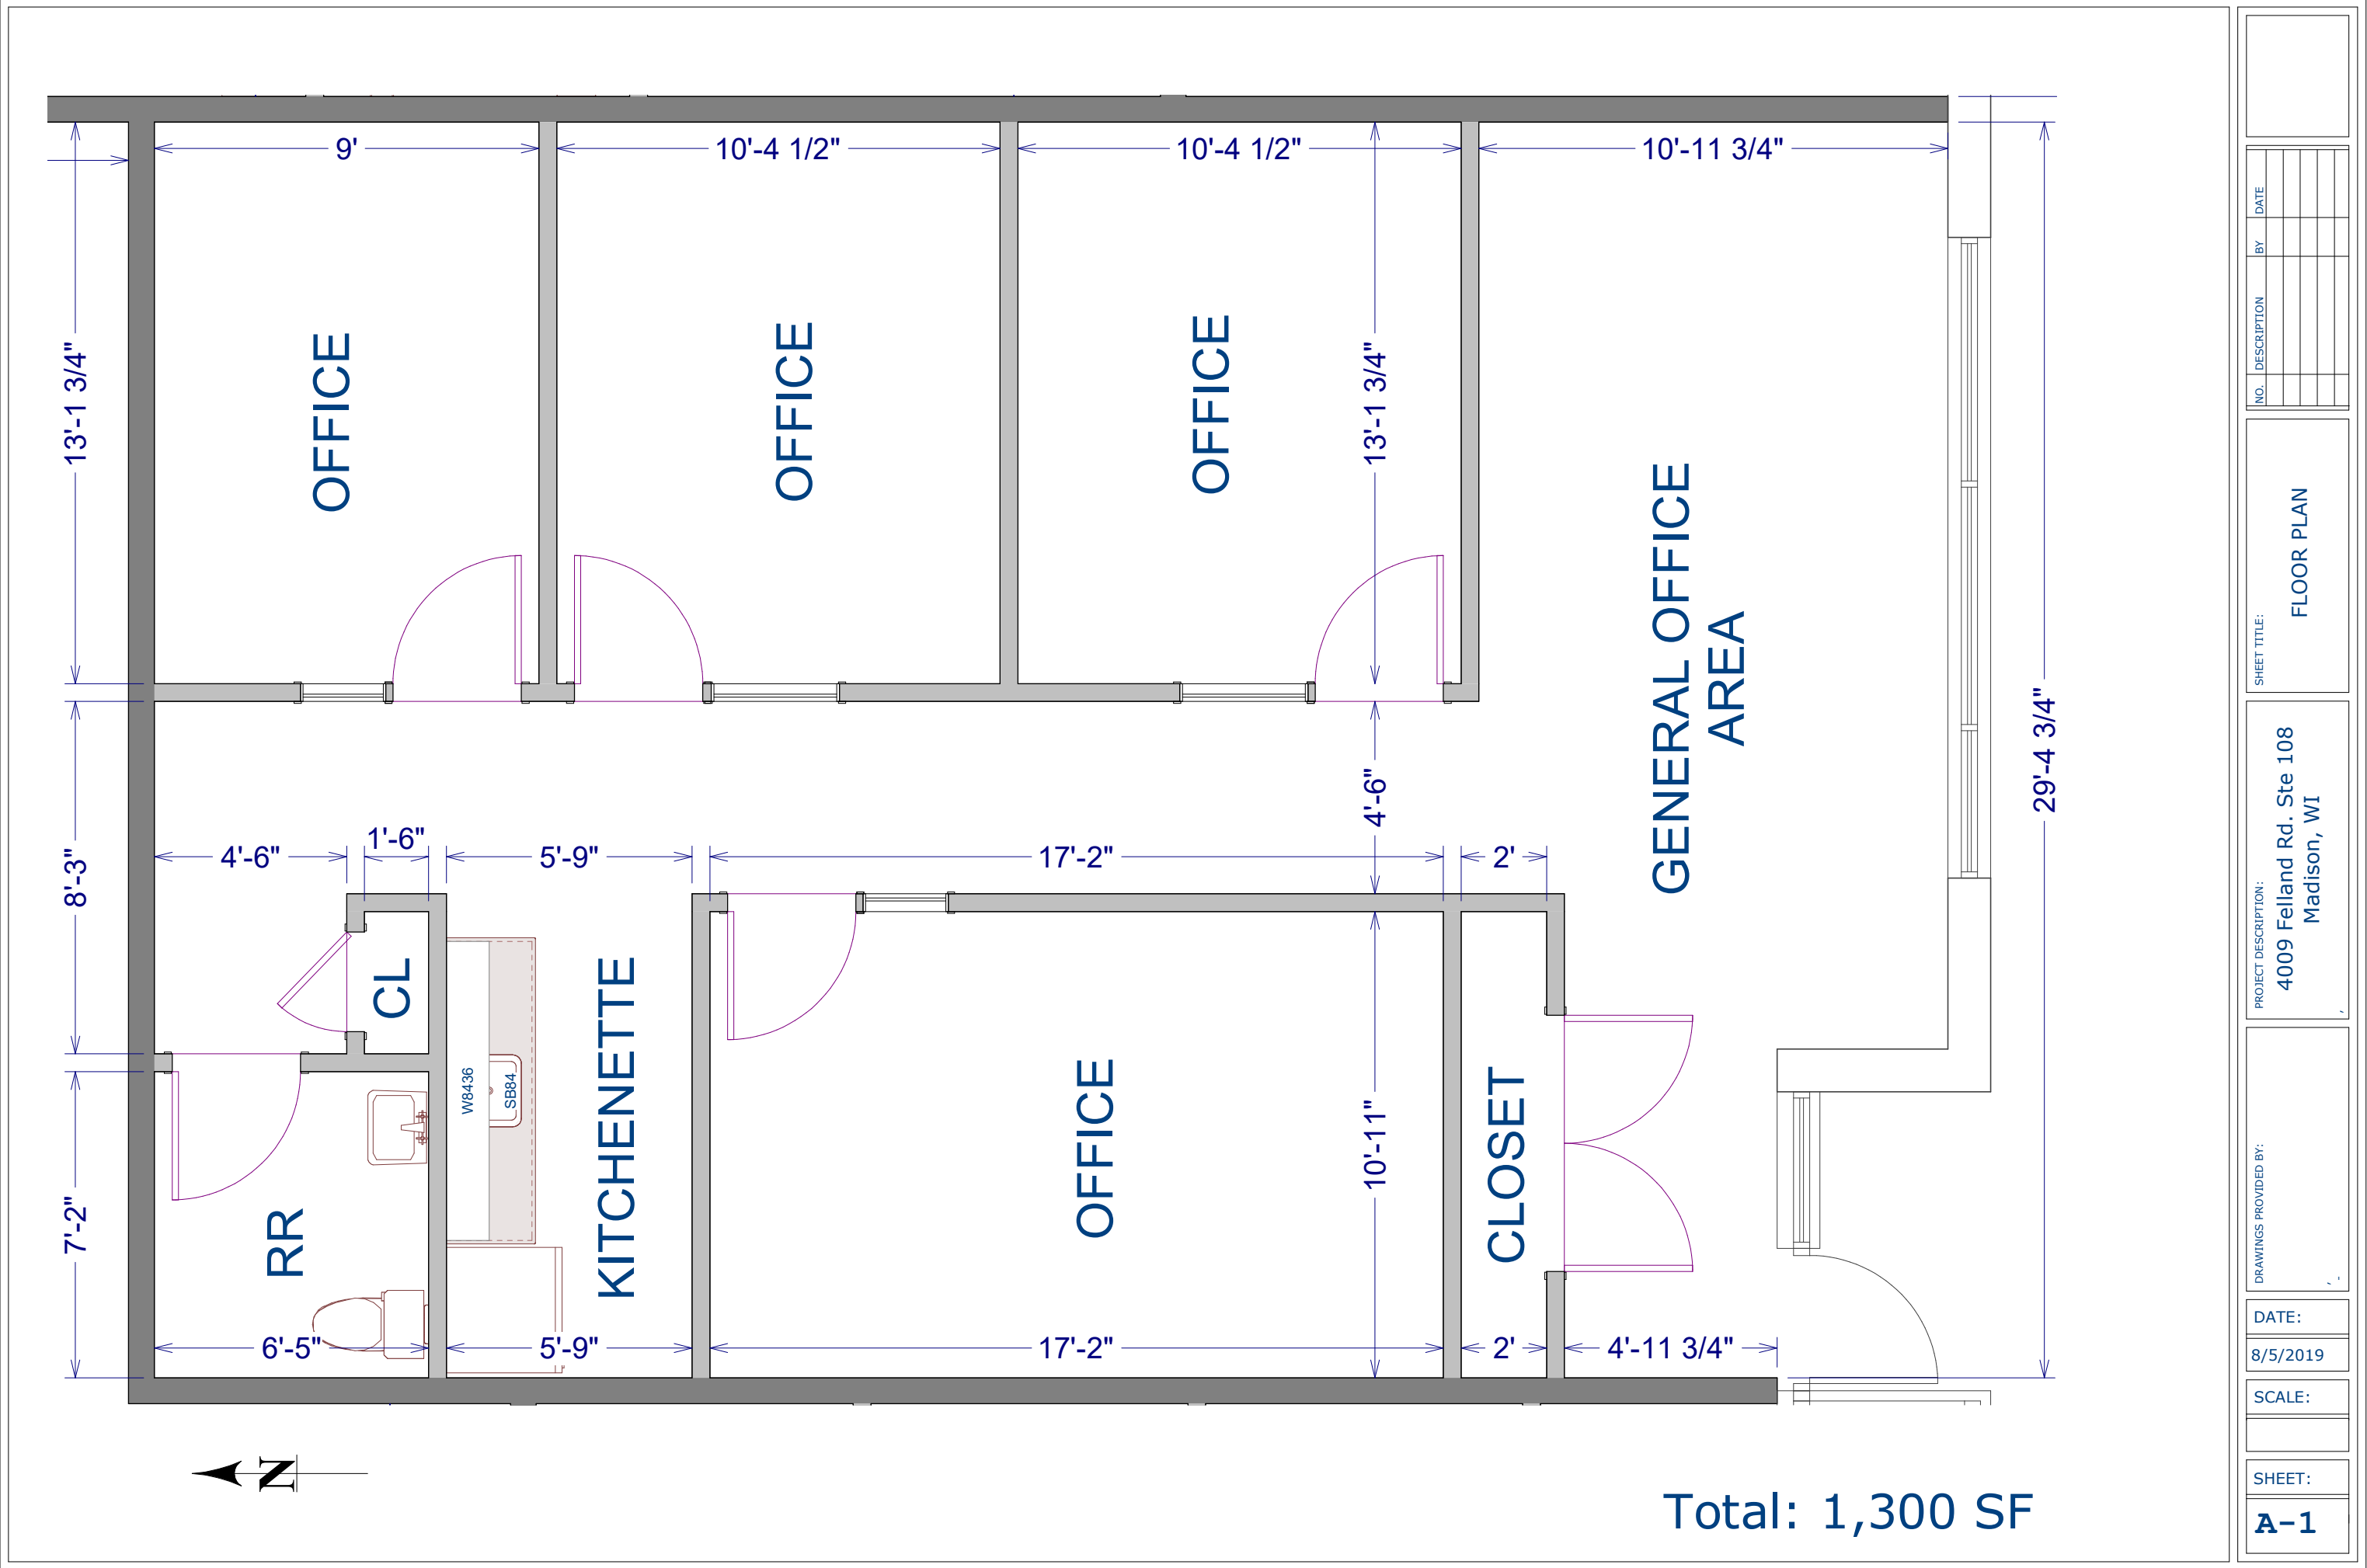

DRAWINGS PROVIDED BY:		PROJECT DESCRIPTION:		SHEET TITLE:		NO.		DESCRIPTION		BY		DATE	
8/5/2019		4009 Felland Rd. Ste 108 Madison, WI		FLOOR PLAN									
SCALE:		DATE:		SHEET:									
		8/5/2019		A-1									