


Exhibit A

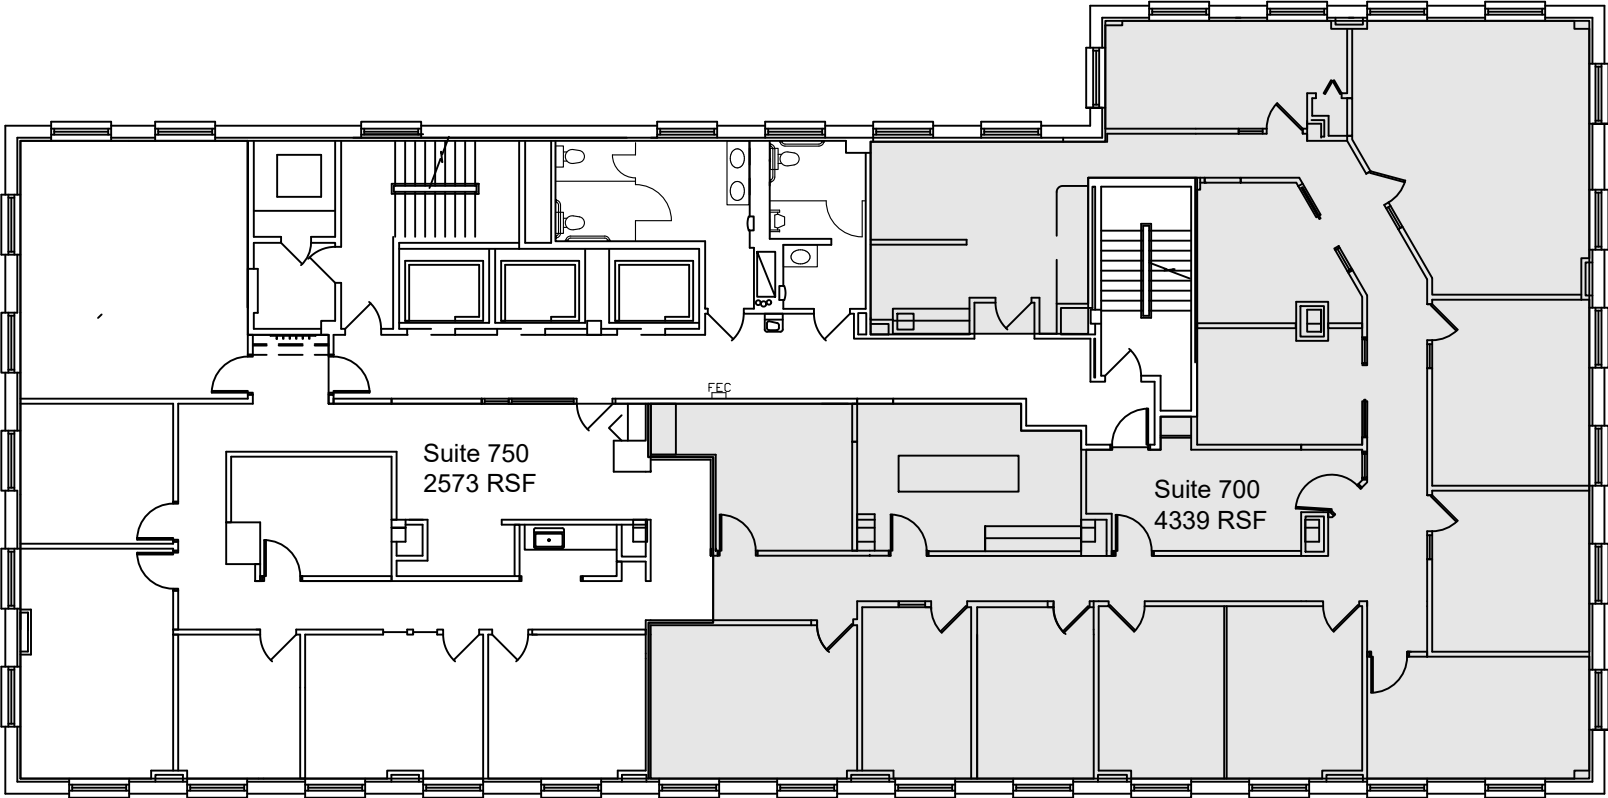

2
A206

SEVENTH FLOOR PLAN

SCALE: NTS

