


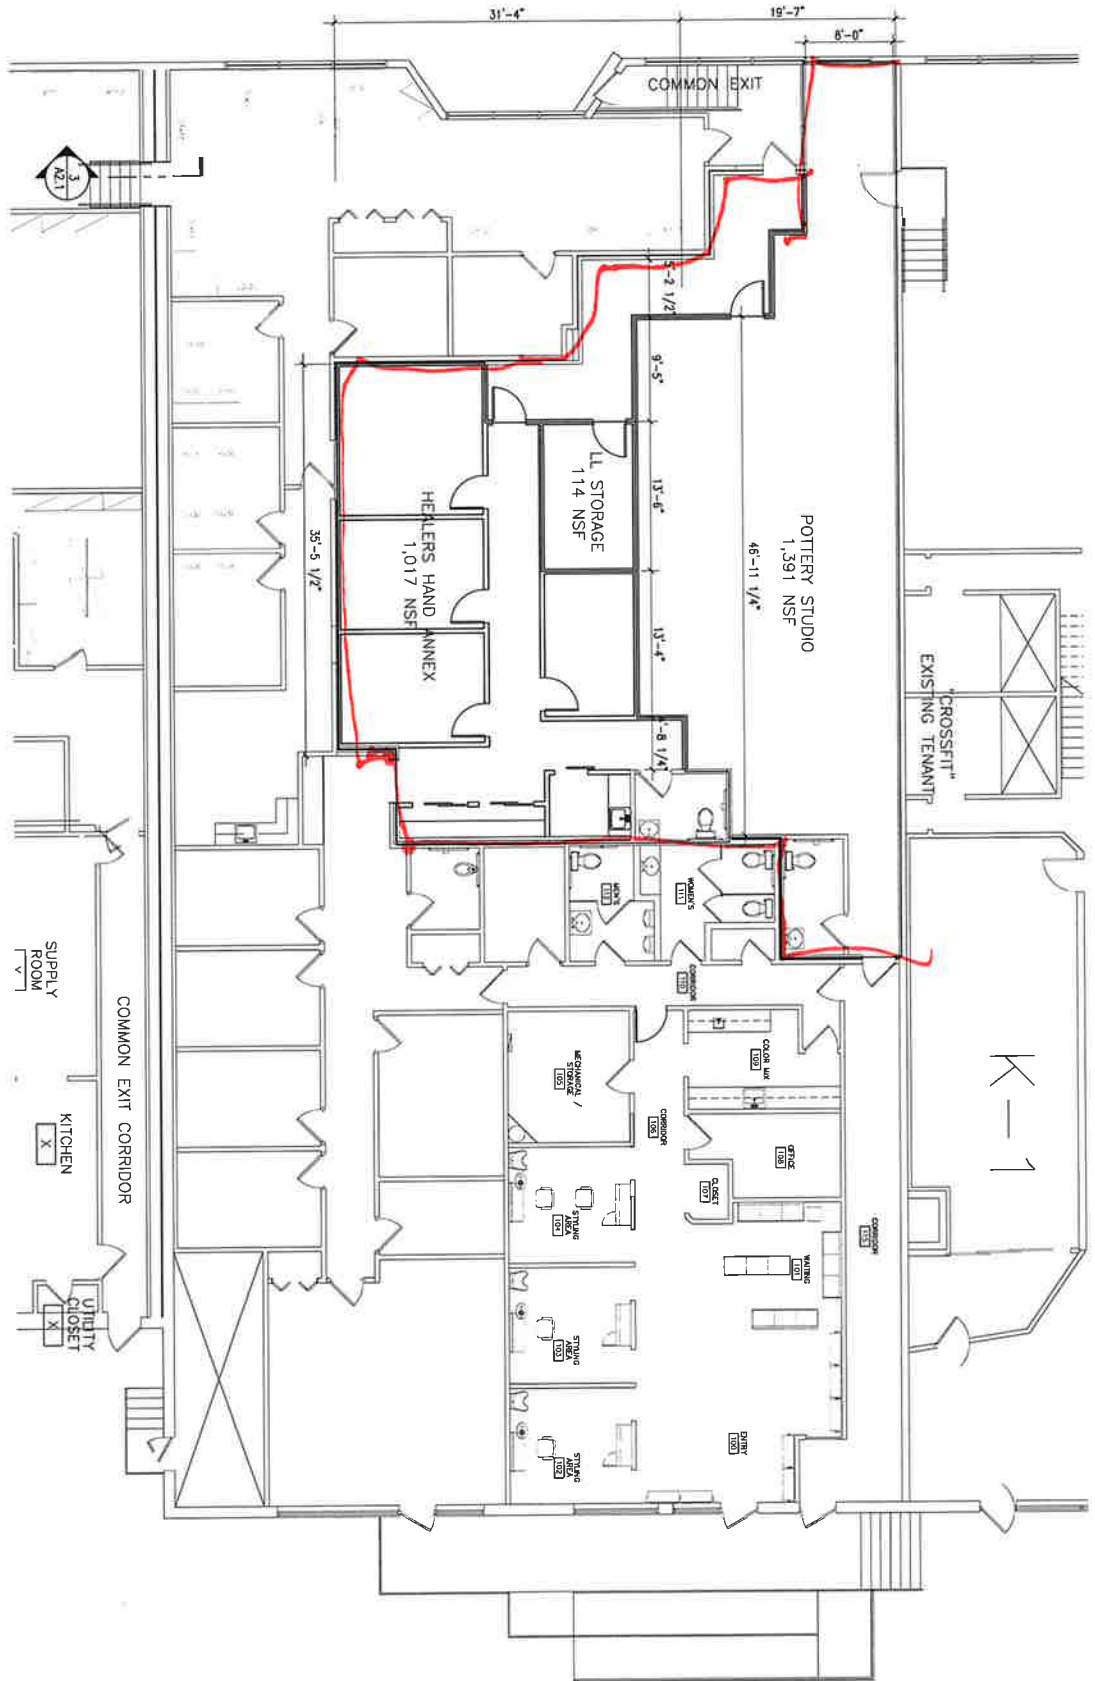

1 PROPOSED FIRST FLOOR PLAN
3/16/11-0"

A101

DATE: 03/11/2011
DRAWN BY: GSK/STP

FIRST FLOOR

GATEWAY TEST FIT

TENANT IMPROVEMENT

600 WILLIAMSON STREET, SUITE 2 MADISON, WI

