



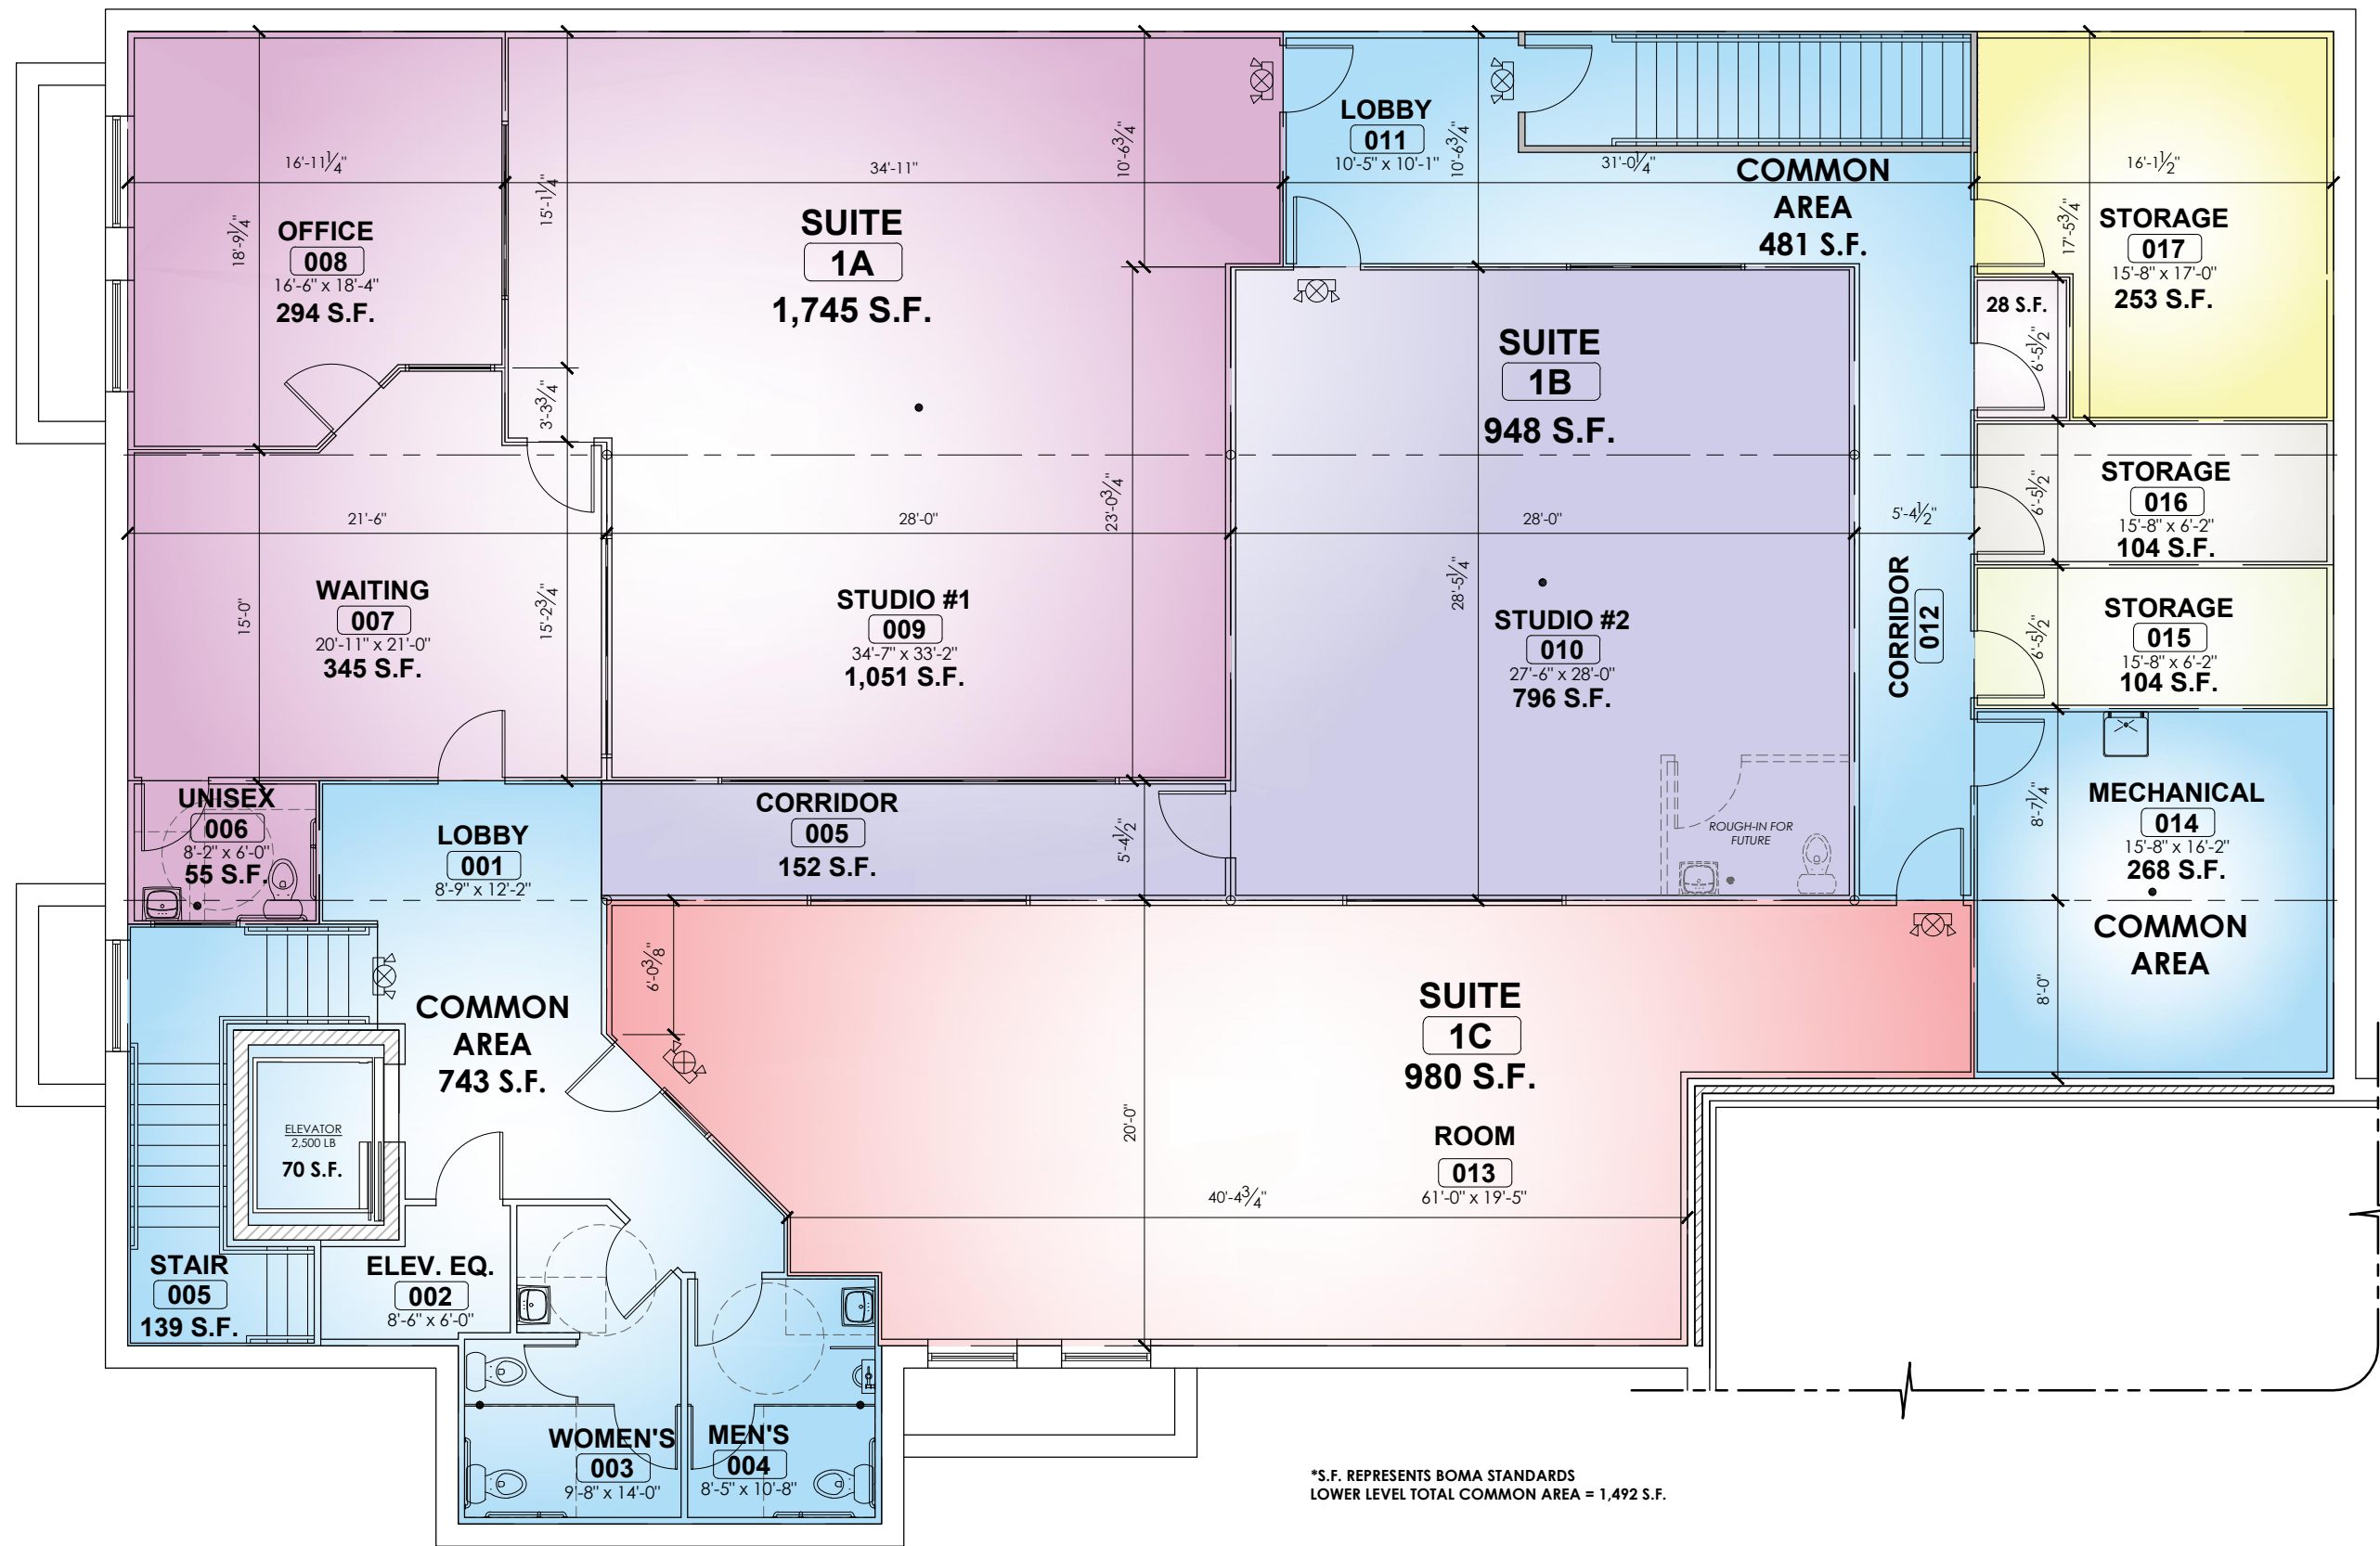

1 EXISTING LOWER LEVEL PLAN
SCALE: AS SHOWN

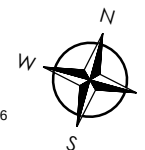



General Engineering Company
P.O. Box 340 • 916 Silver Lake Dr. • Portage, WI 53901
608-742-2169 (Office) • 608-742-2592 (Fax)
www.generalengineering.net

This document, including all details or portions is the property of General Engineering Company. Whether this document is the information herein is to be reproduced, distributed, used or disclosed either in whole or in part except as specifically authorized by General Engineering Company.


LOWER LEVEL FLOOR PLAN
MONTICELLO SQUARE BUILDING
D. TIERNEY
Village of Waunakee
Dane County, WI

REVISIONS	NO.	BY	DATE
Updated Area Plan	1	JEO	09/25/2014

AS NOTED
SCALE


DRAWN BY JEO
DATE 09/25/2014
GEC FILE NO. 1207-162
SHEET NO.

A2.0

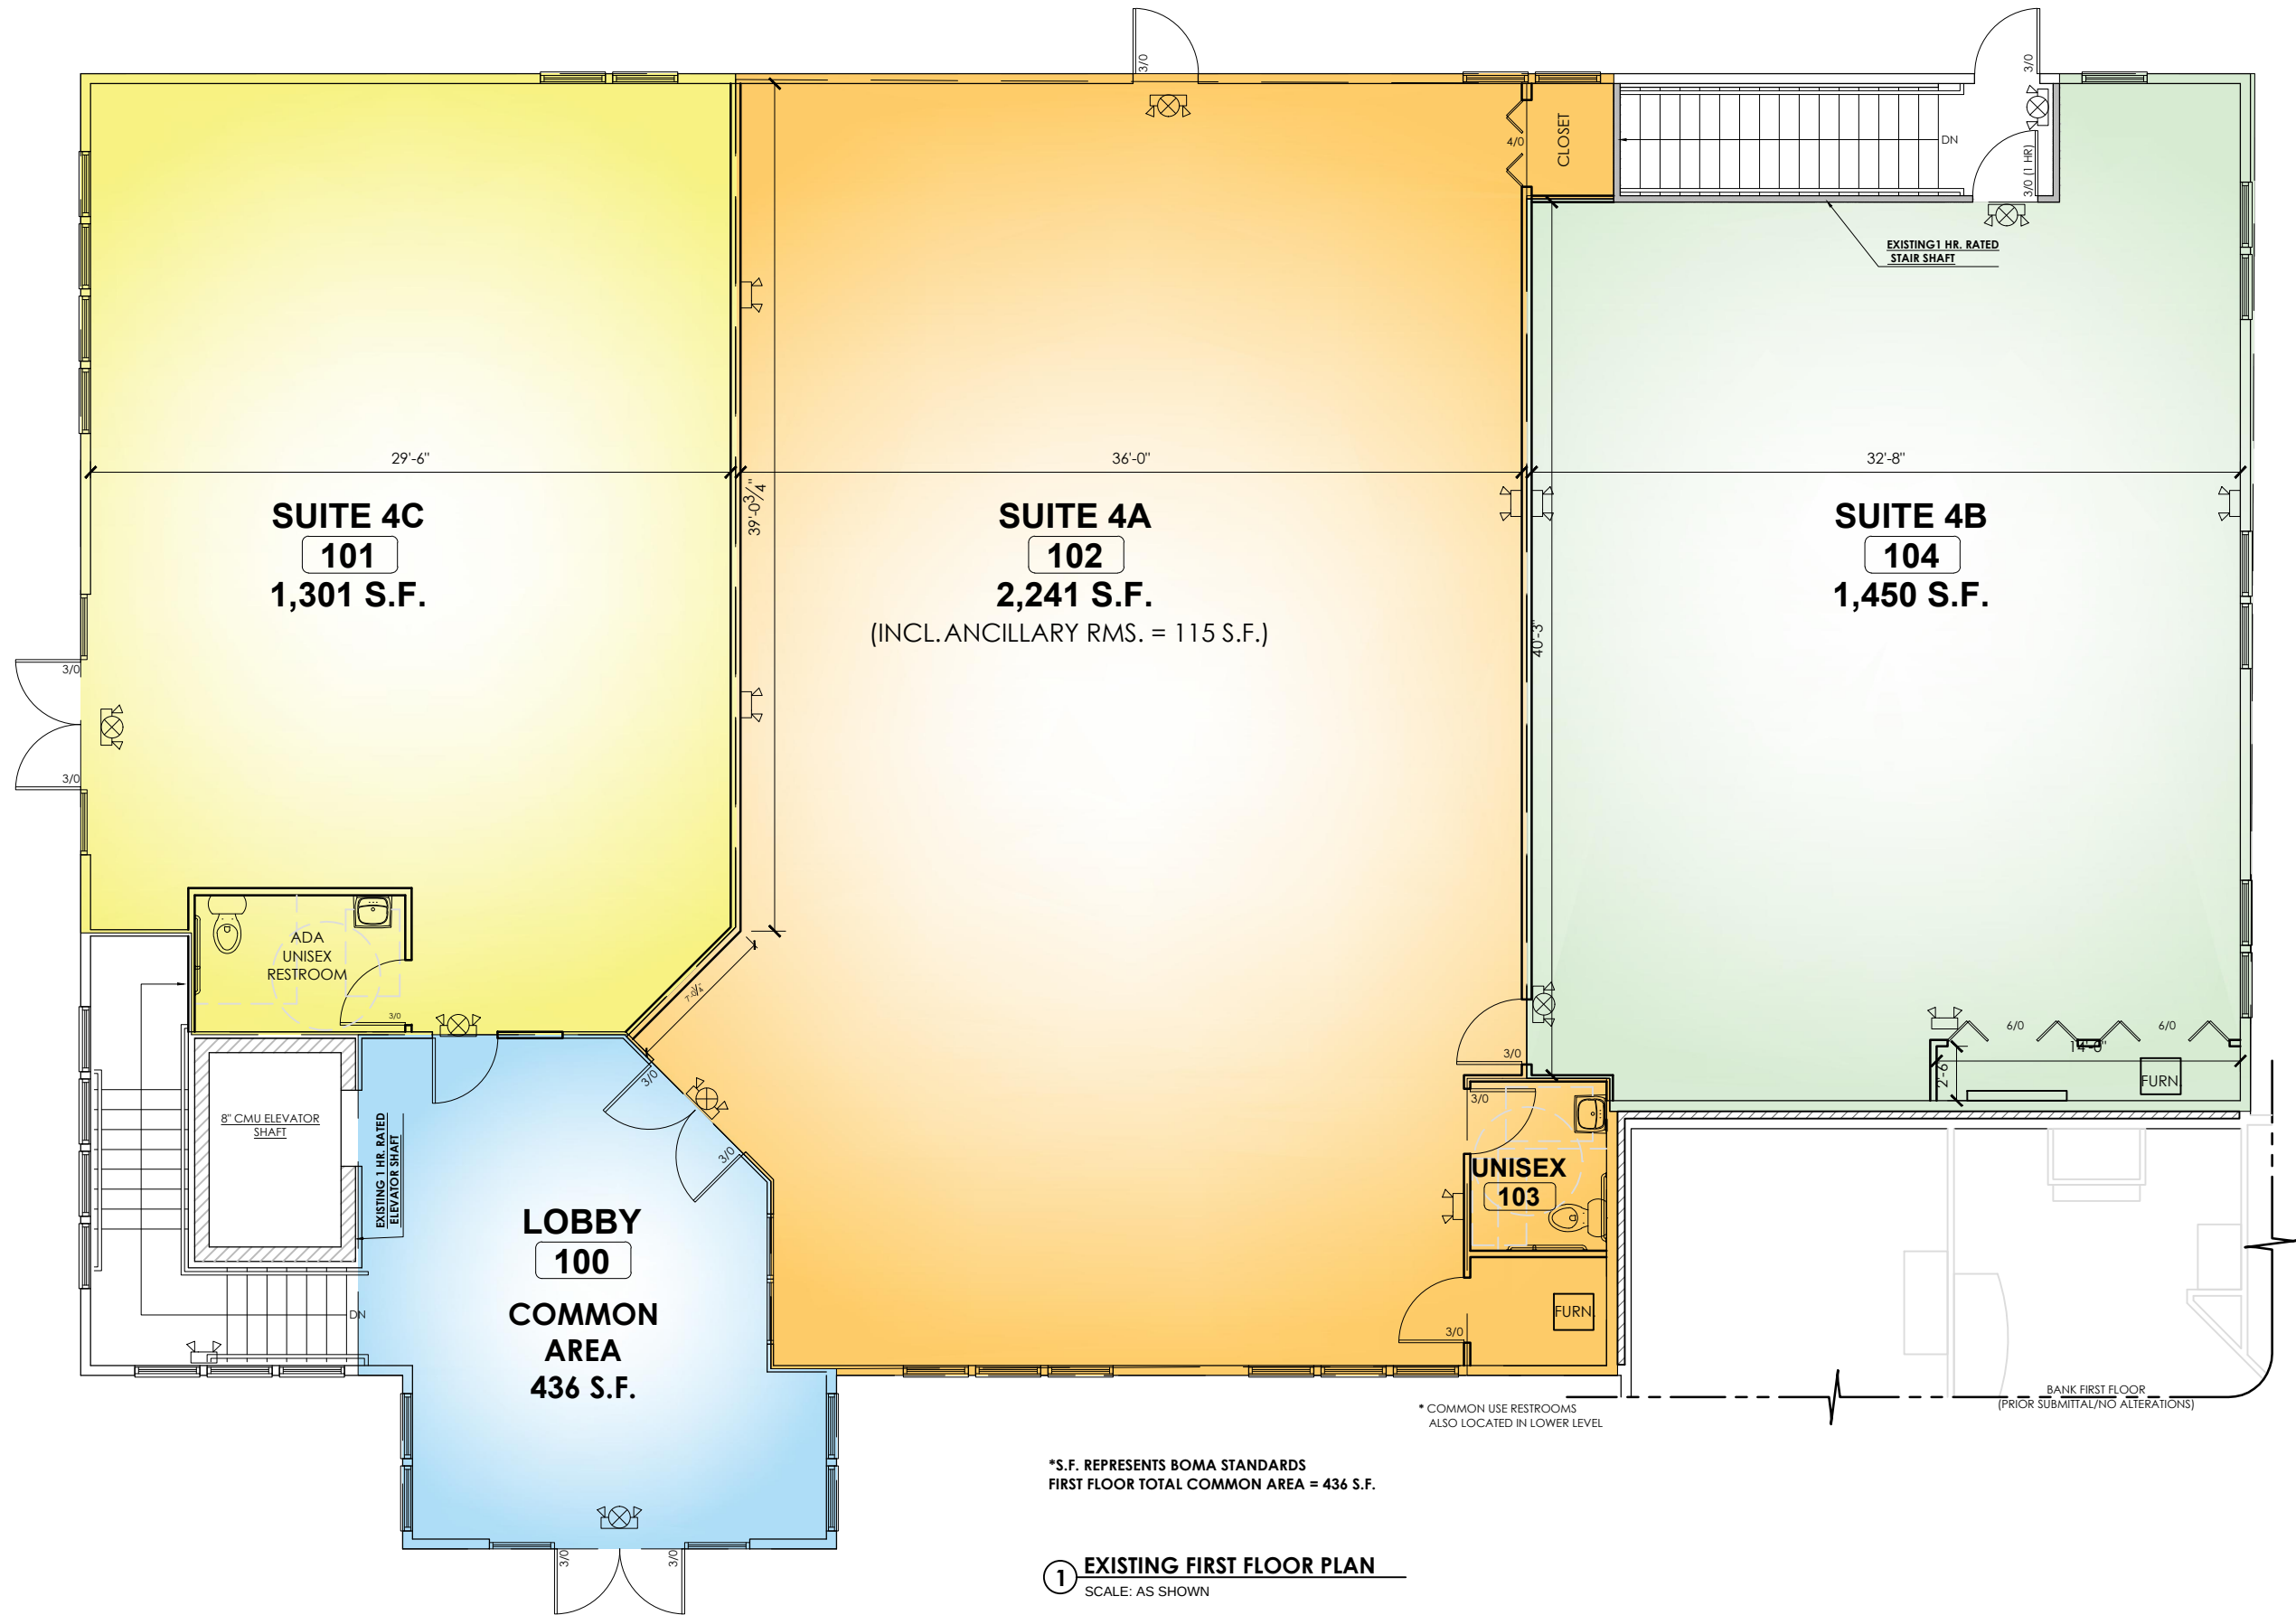

*S.F. REPRESENTS BOMA STANDARDS
FIRST FLOOR TOTAL COMMON AREA = 436 S.F.

1 EXISTING FIRST FLOOR PLAN
SCALE: AS SHOWN

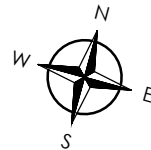



General Engineering Company
P.O. Box 340 • 916 Silver Lake Dr. • Portage, WI 53901
608-742-2169 (Office) • 608-742-2592 (Fax)
www.generalengineering.net

This document contains confidential or proprietary information of General Engineering Company. No portion of this document may be reproduced, stored in a retrieval system, or transmitted in any form or by any means, electronic, mechanical, or otherwise, without the prior written permission of General Engineering Company.

FIRST FLOOR PLAN
MONTICELLO SQUARE BUILDING
D. TIERNEY
Village of Waunakee
Dane County, WI

REVISIONS	NO.	BY	DATE
Updated Area Plan	1	JEO	09/25/2014

AS NOTED
SCALE

DRAWN BY JEO
DATE 09/25/2014
GEC FILE NO. 1207-162
SHEET NO.

A1.0