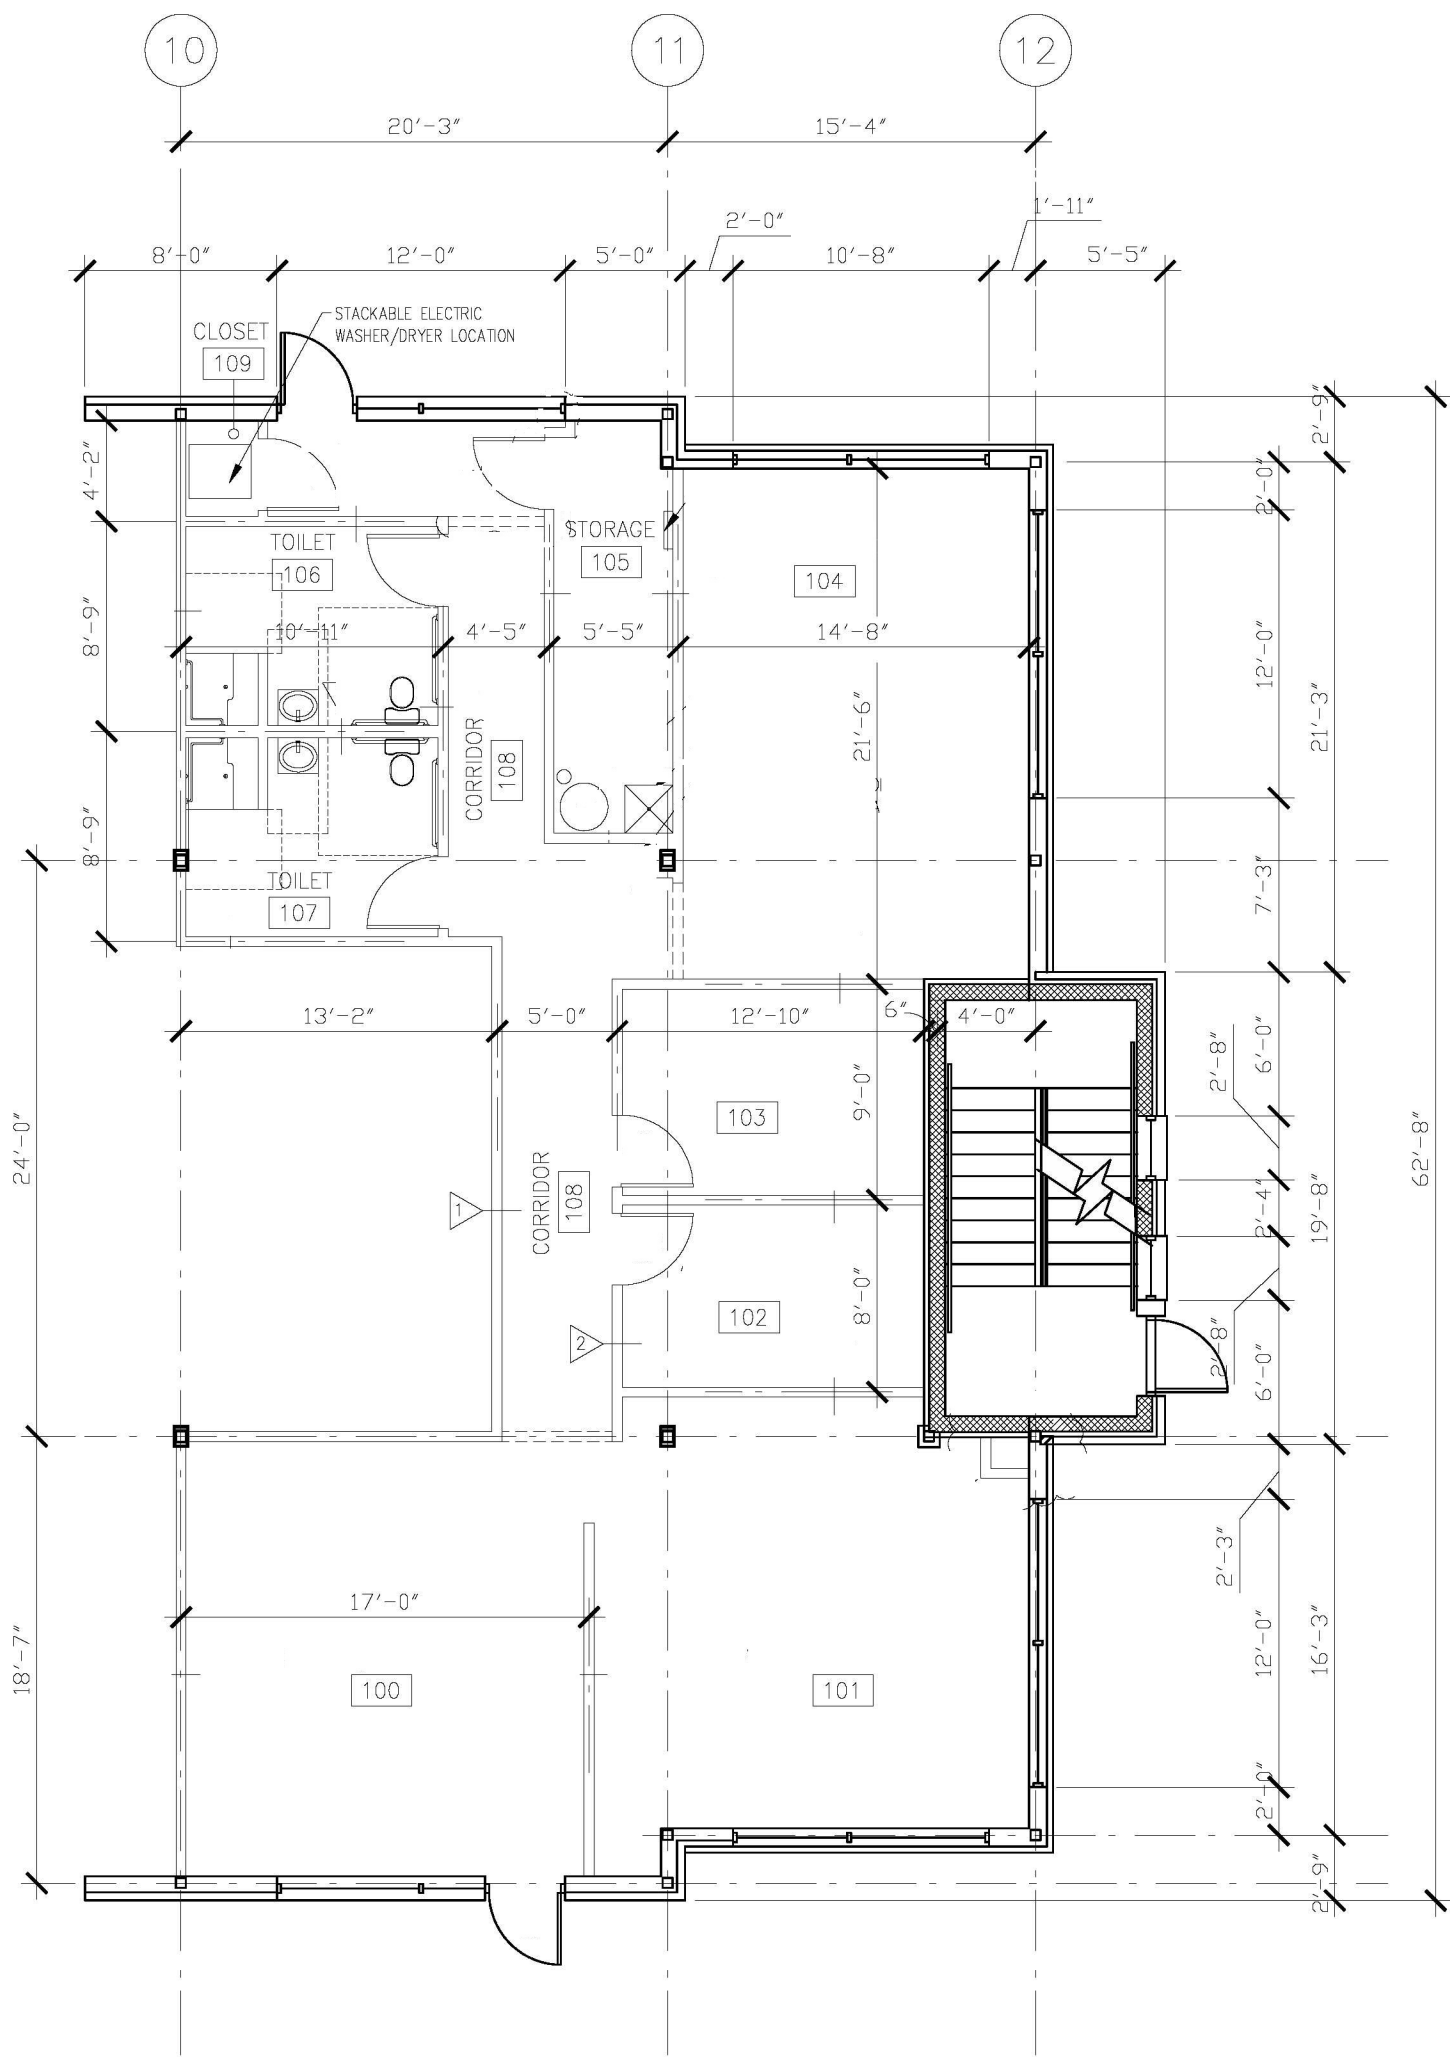


FLOOR PLAN 1,842 S.F.

SCALE 1/8" = 1'-0"