


[illegible]

mdc


ARCHITECTURAL DESIGN CONSULTANTS, inc.
2445 MUNROE ST. • P O BOX 580 • LAKE DELTON, WI 53940 • (608) 254-6181
185 W NETHERWOOD ST • OREGON, WI 53575 • (608) 835-9298

PROPOSED WAREHOUSE ADDITION TO:
MADISON AREA REHABILITATION CENTER INC.
225 BLUE MOUNDS ROAD
MT. HOREB, WISCONSIN

DRAWN
JCA / DAK
CHECKED
DATE
OCT 6, 1993
SCALE
AS SHOWN
JOB NO
D9245
SHEET
A1
OF
SHEETS

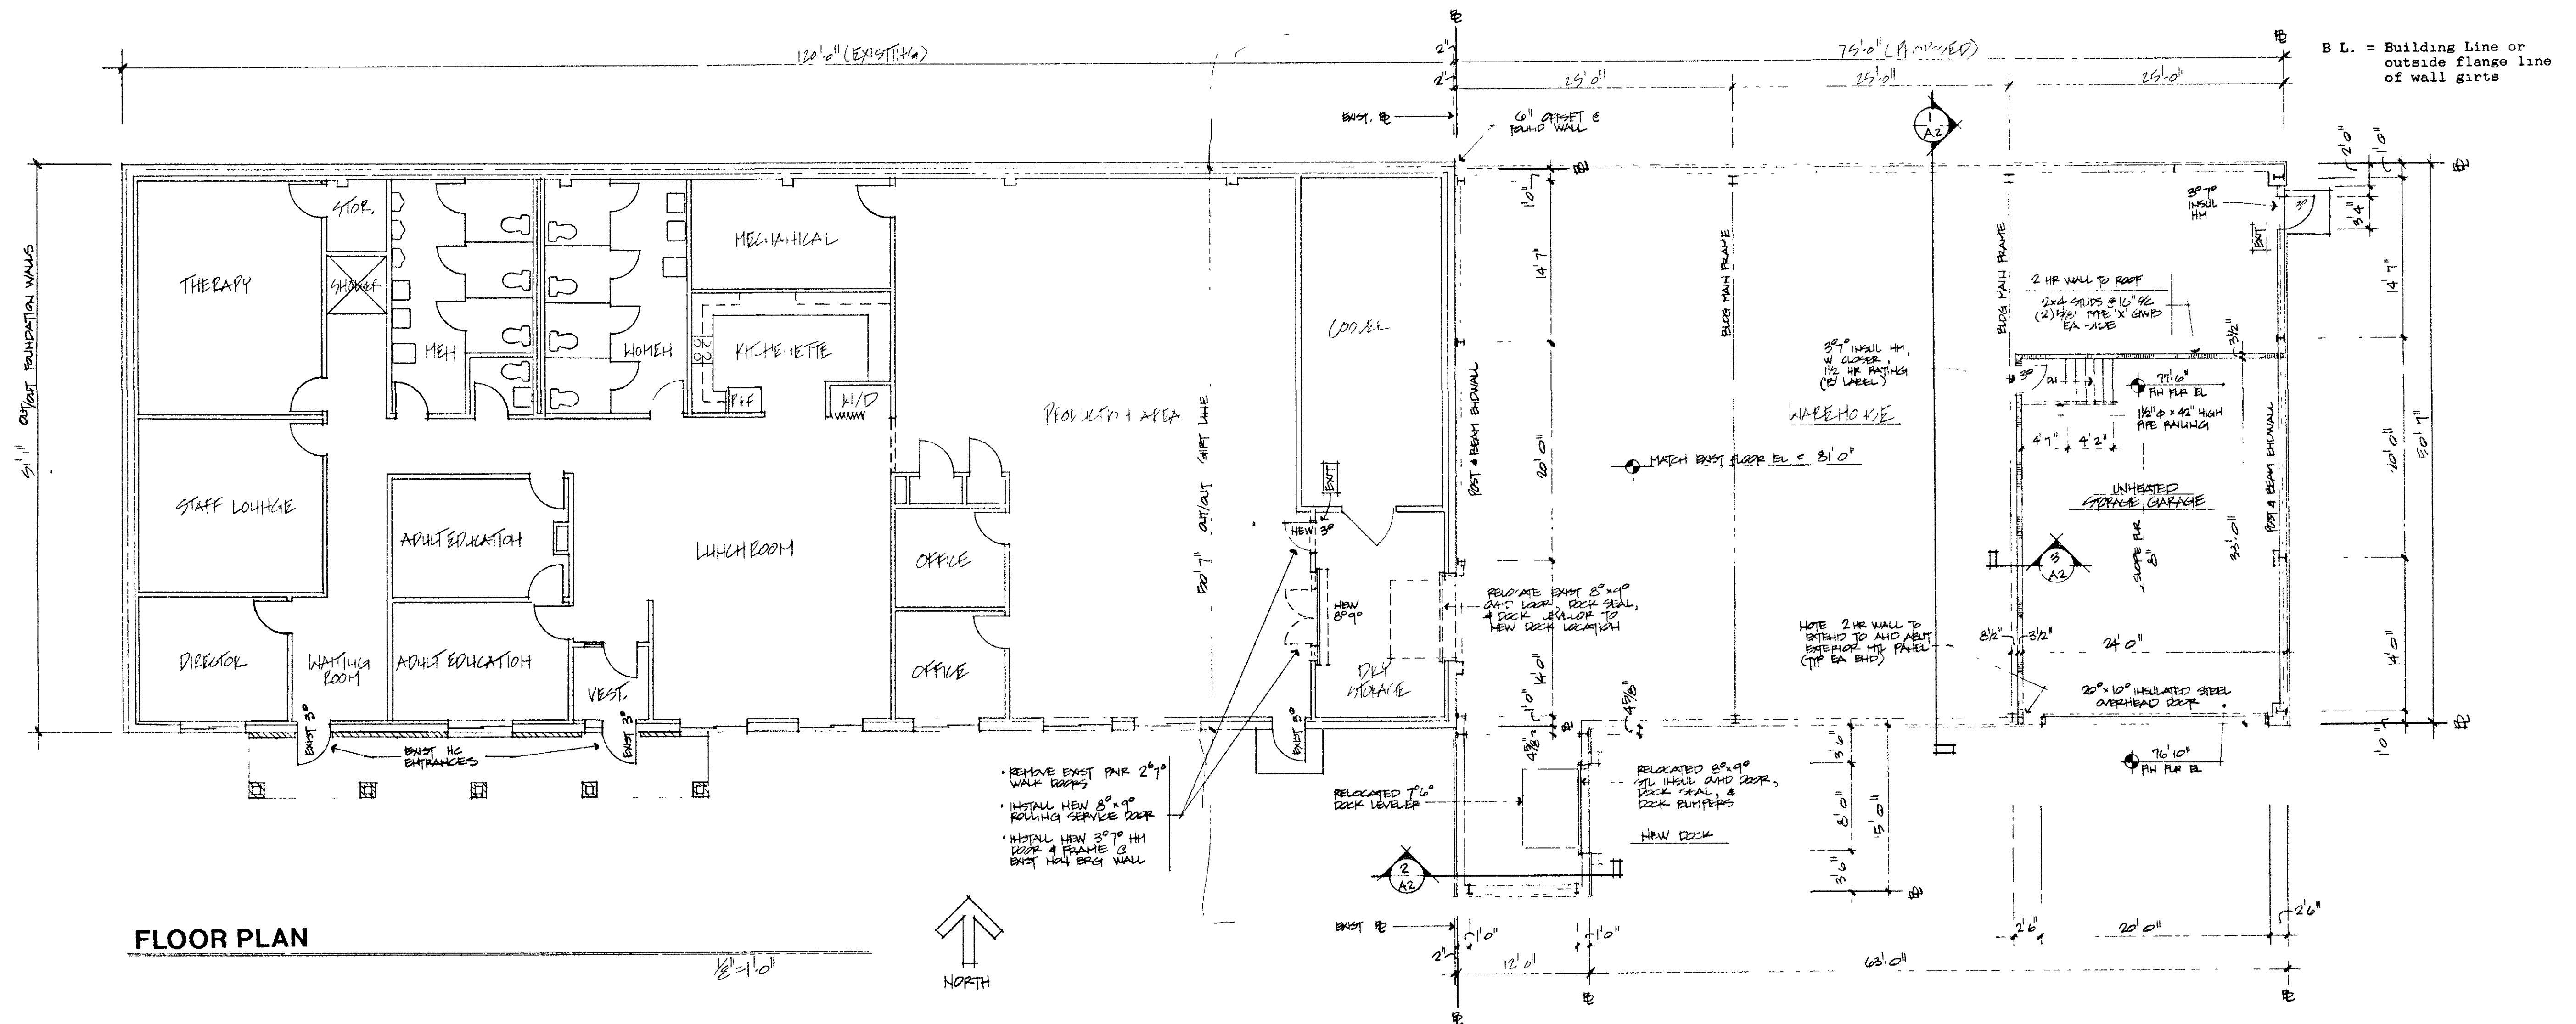

FLOOR PLAN

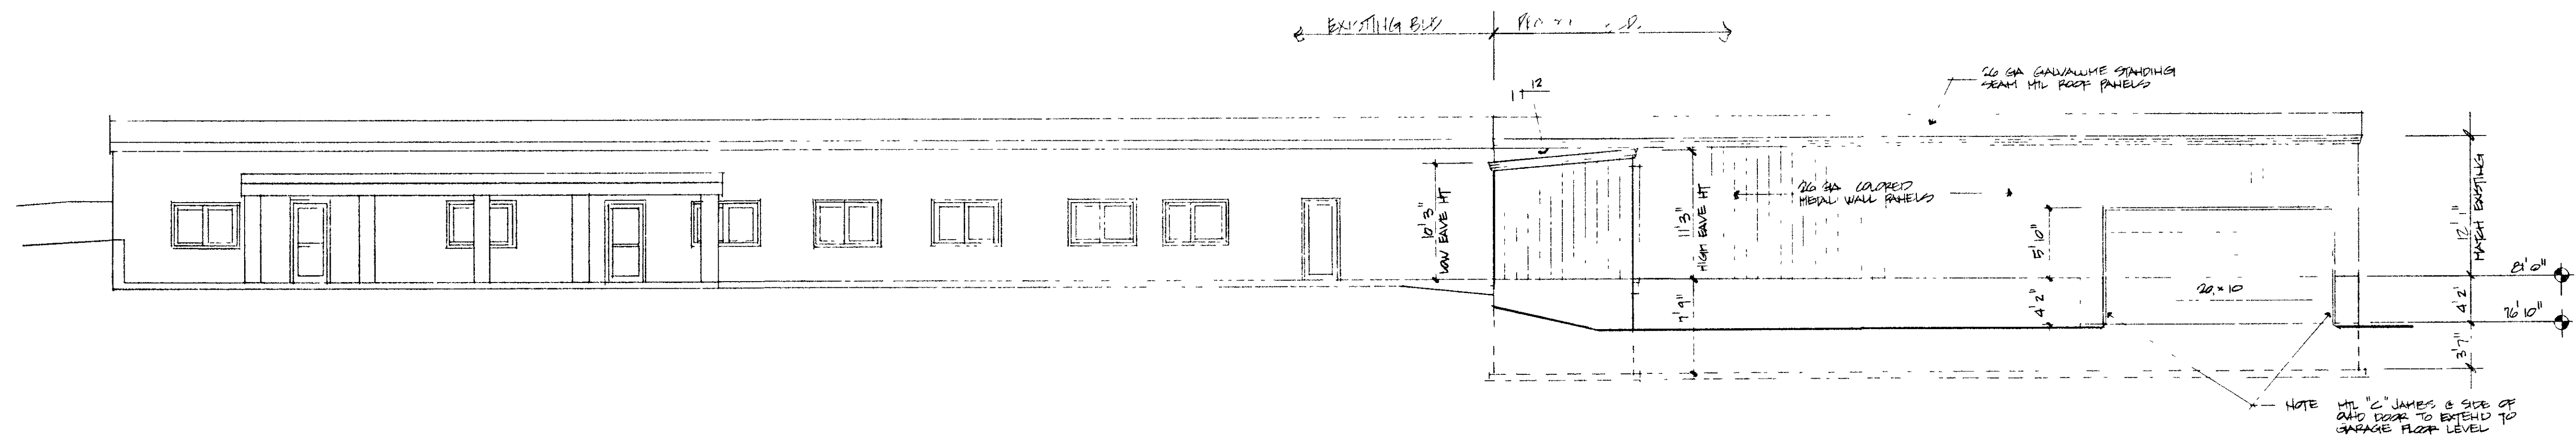




SOUTH ELEVATION

GENERAL NOTES

1. Entire building addition to be a pre-engineered metal building system as manufactured by Sta. Buildings. All component data to be submitted to DILHR at a later date. Such data to include frame sections, wall and roof framing and bracing, structural details, and material specifications.
 2. All electrical work and fixtures to comply with the current editions of the National Electric Code and the Wisconsin State Electric Code.
 3. HVAC design and plan submittal for DILHR approval shall be the responsibility of the HVAC Contractor. Warehouse to be heated with gas fired suspended unit heaters. Storage Garage will not be heated. Coordinate location and method of suspending HVAC units with the Engineer and the Metal Building Manufacturer.
 4. The Electrical Contractor shall provide standard illuminated exit lights at all locations where noted on the floor plans thus: EXIT .
 5. Fire extinguishers (noted F.E.) to have minimum U.L. rating of 2A-10BC. Locate extinguishers where shown or in accordance with the Wisconsin Administrative Code.
 6. Roof/Frame Design Loads:

Snow Load	30 PSF
Dead Load	Actual weight of roof
Service Load	3 PSF
Wind Load	20 PSF
 7. Contractor to field verify all existing dimensions. Notify Architect/Engineer of discrepancies.

This document contains confidential or proprietary information of Architectural Design Consultants, Inc. Neither this document nor the information herein is to be reproduced, distributed, used or disclosed either in whole or in part except as specifically authorized by Architectural Design Consultants, Inc.

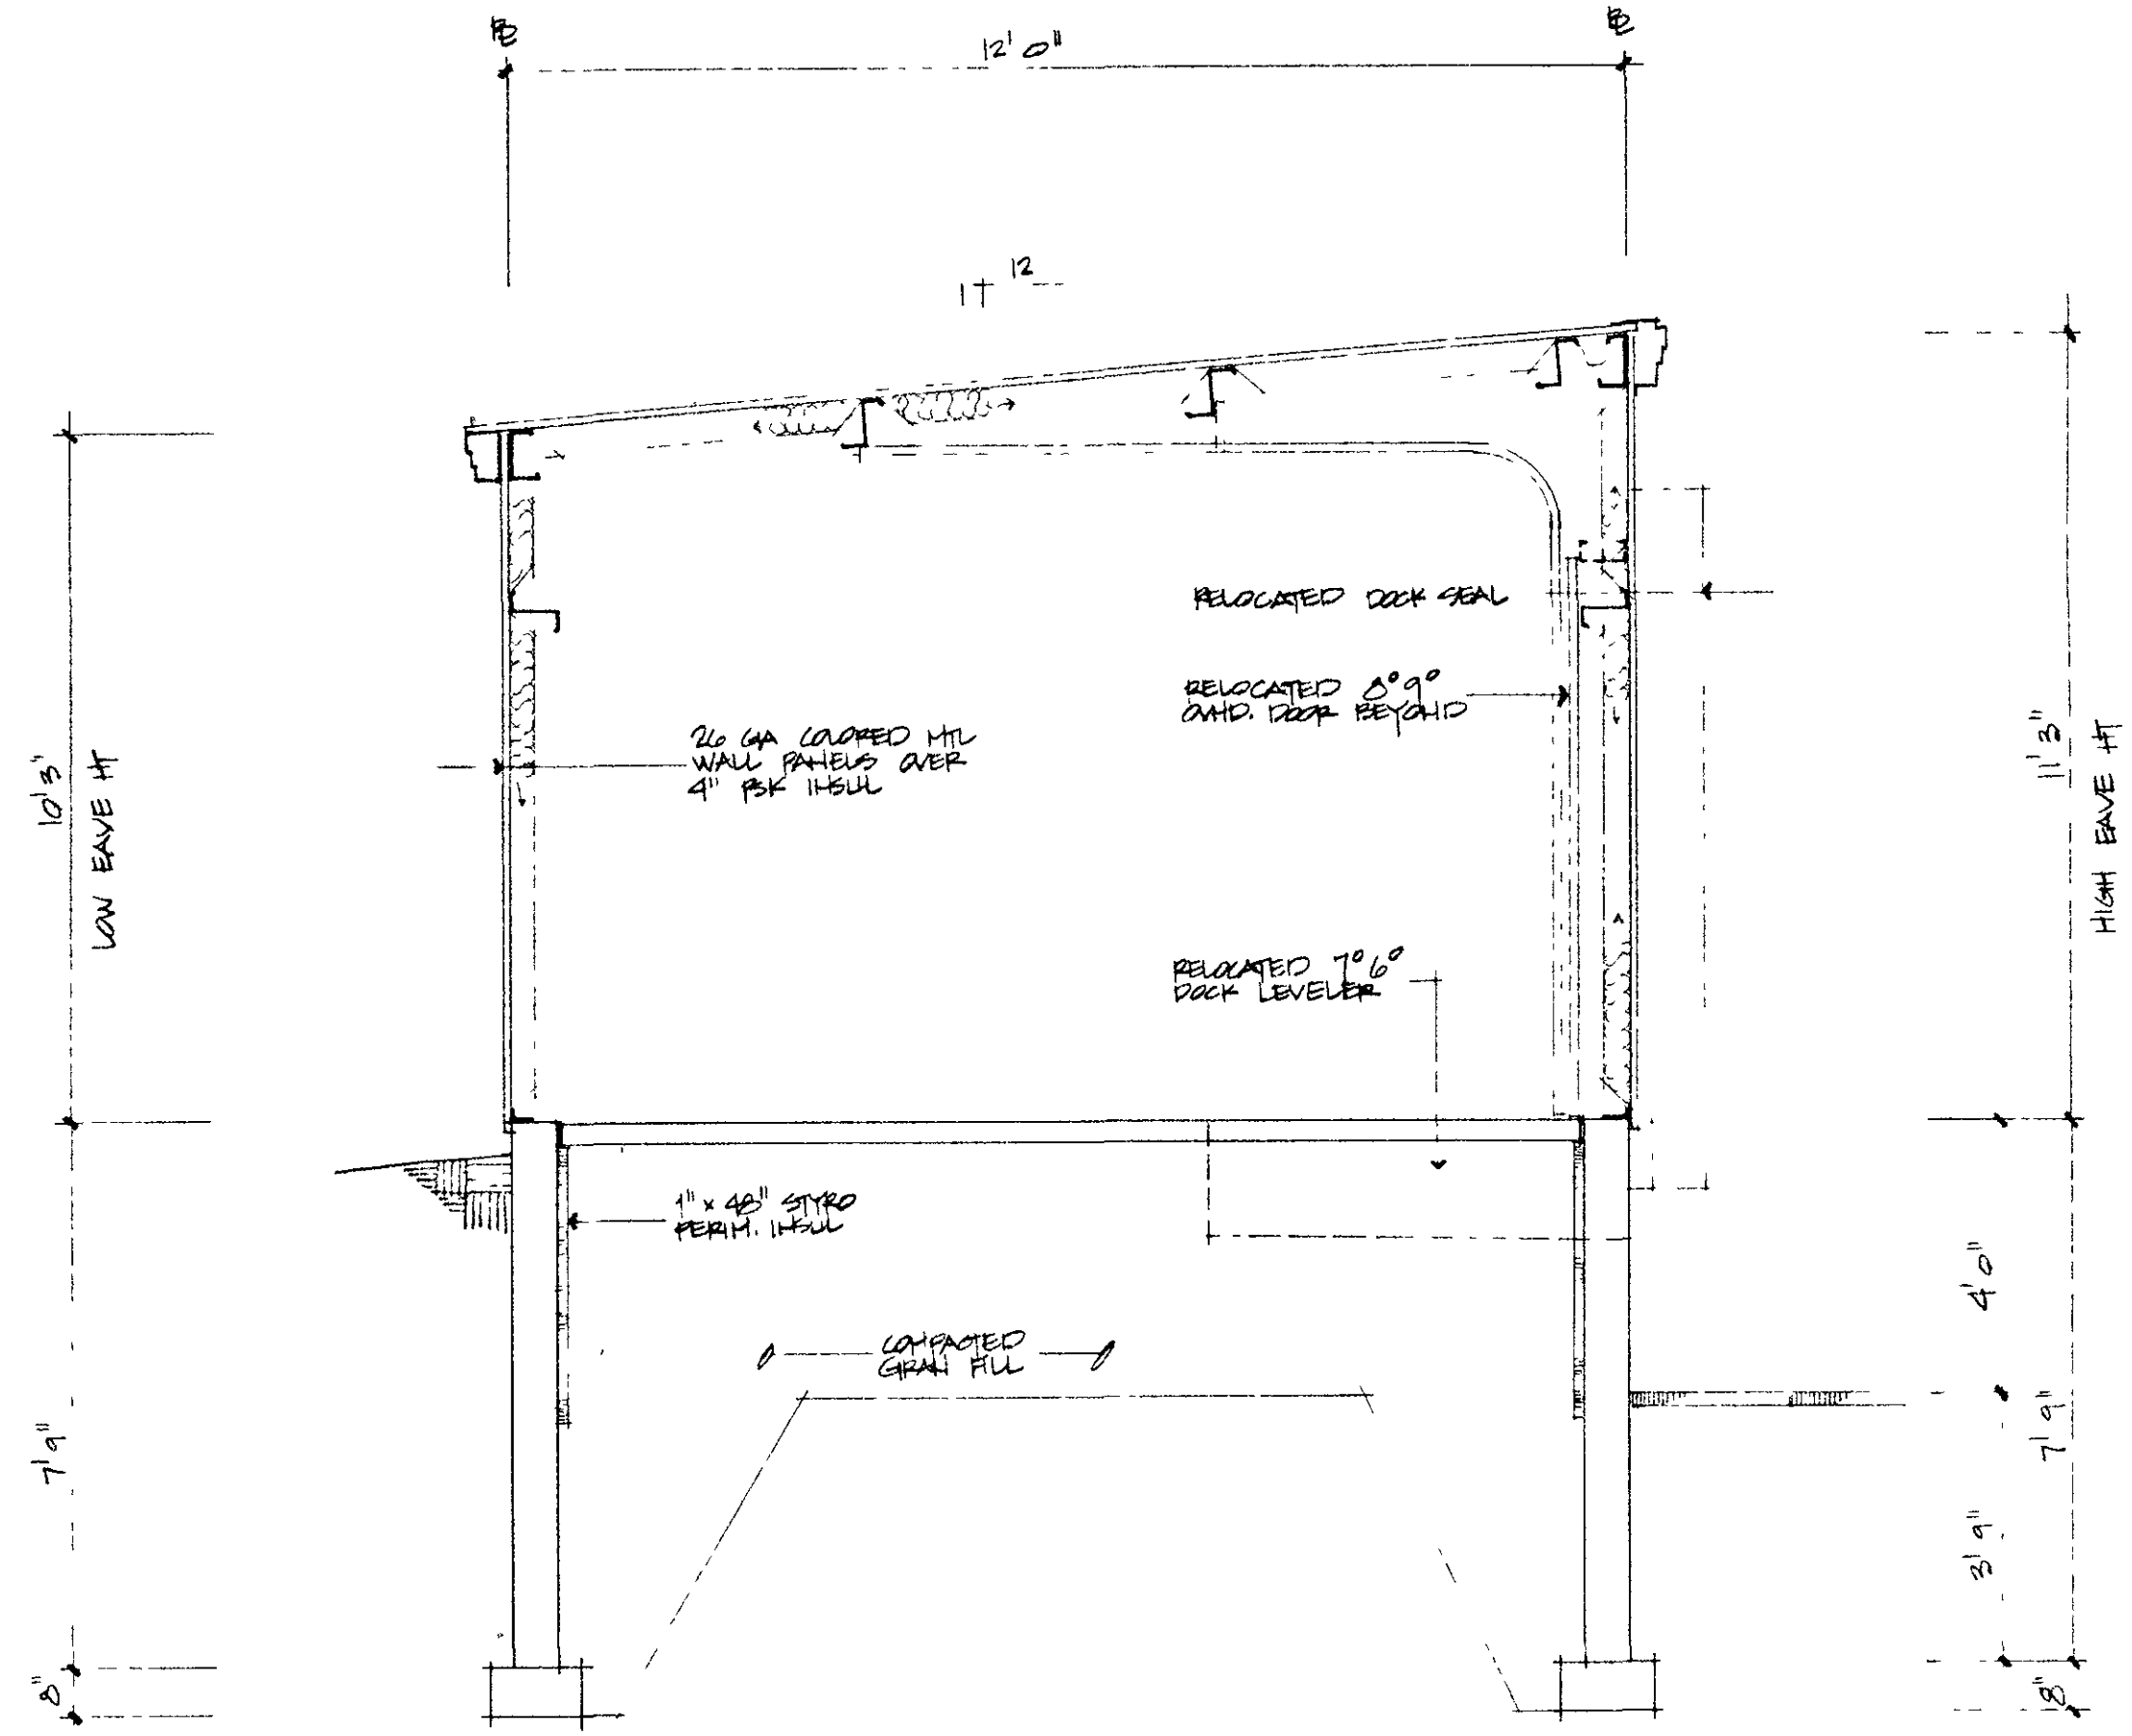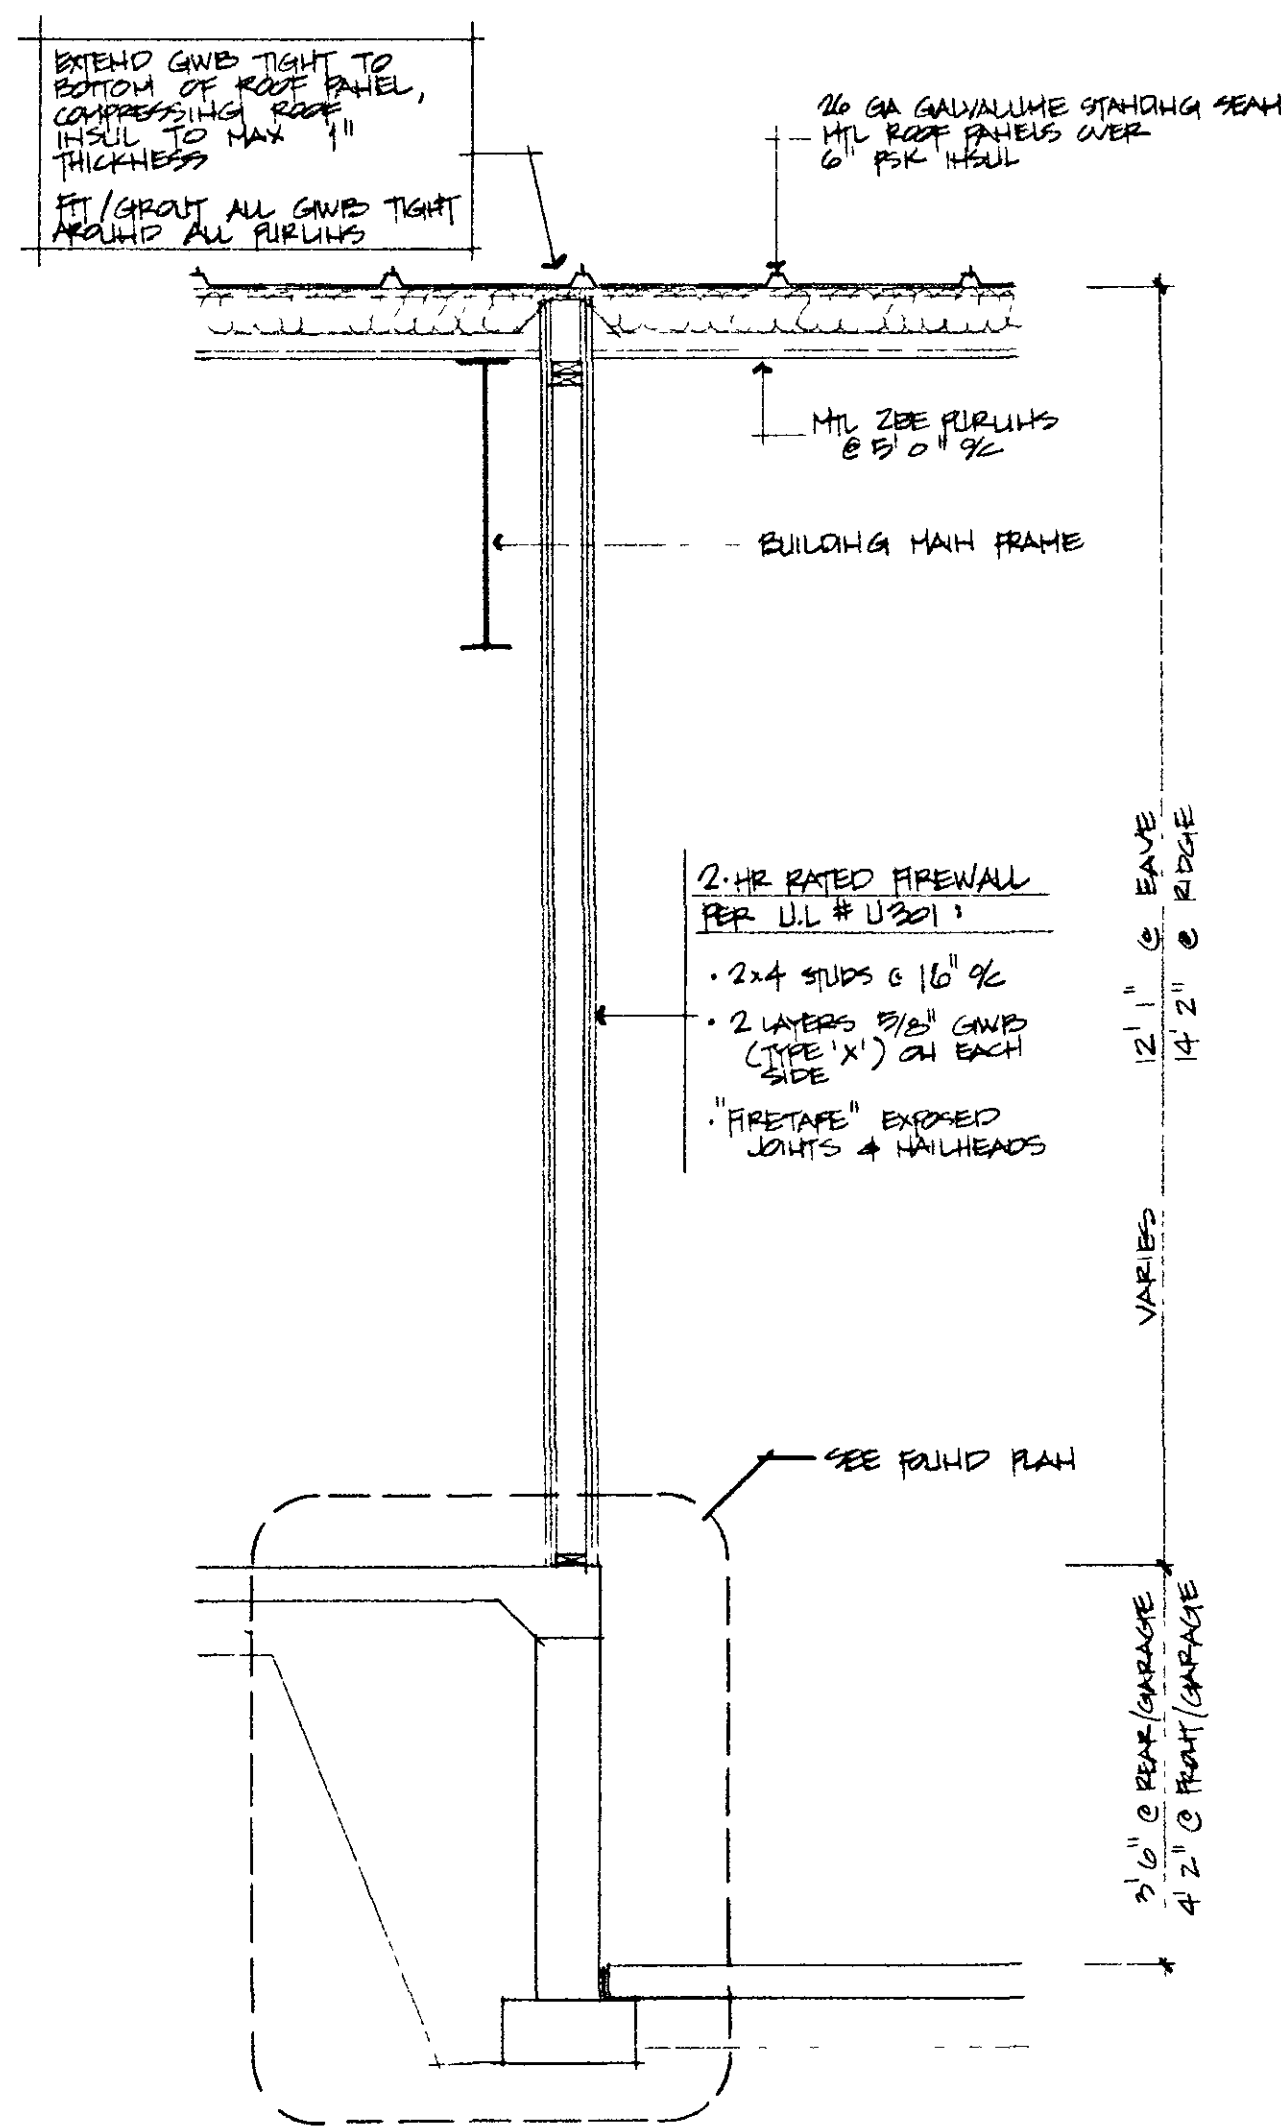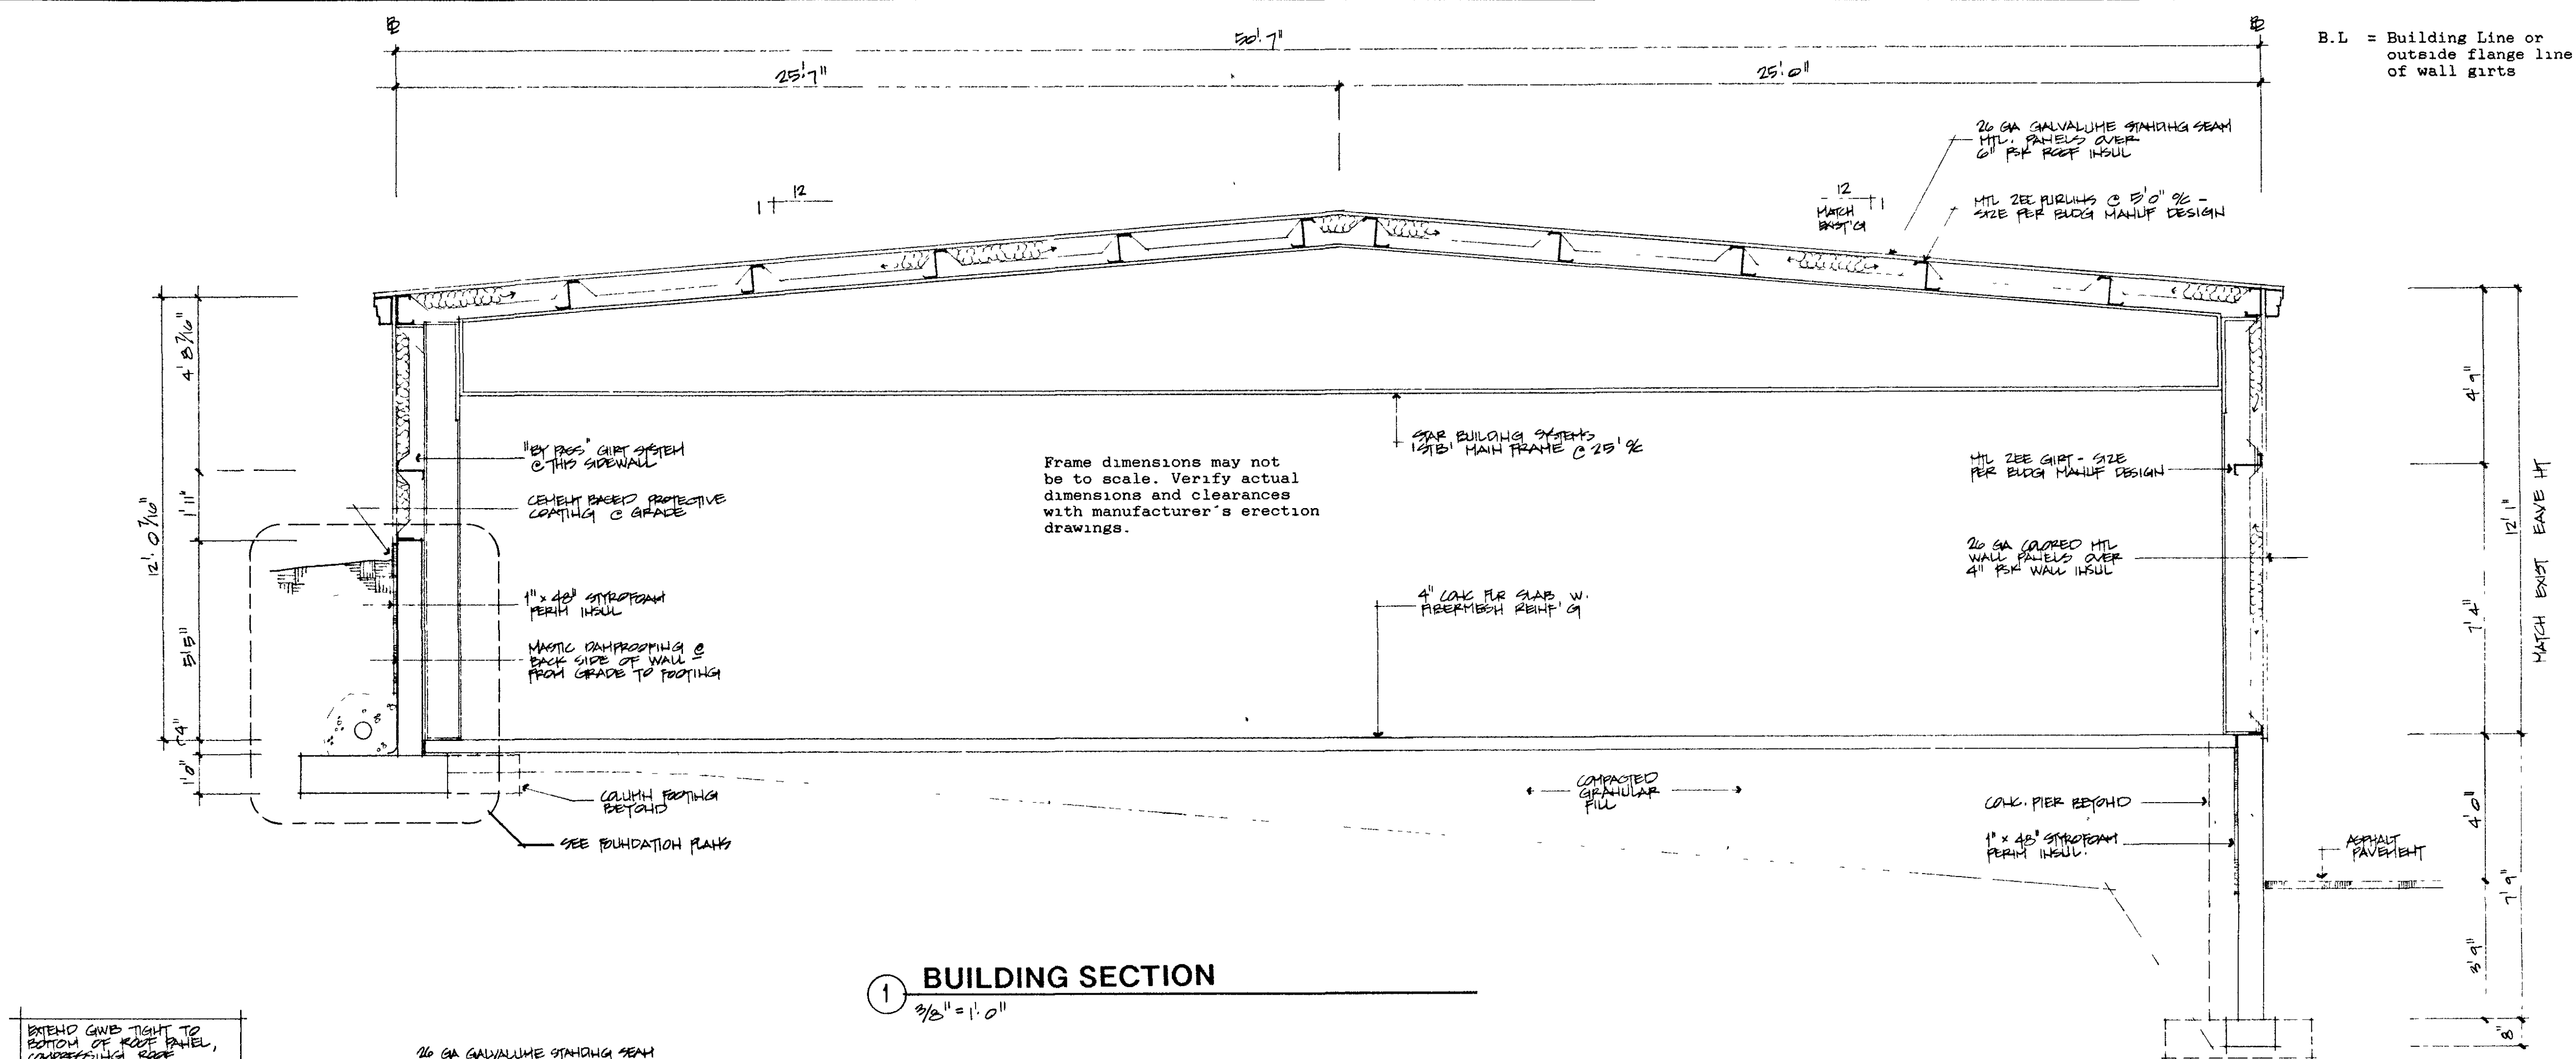


REVISIONS	BY

ARCHITECTURAL DESIGN CONSULTANTS, INC.
245 MUNROE ST. • P.O. BOX 580 • LAKE DELTON, WI 53940 • (608) 254-6181
185 W. NETHERWOOD ST. • OREGON, WI 53575 • (608) 835-9298


MADISON AREA REHABILITATION CENTER INC.
225 BLUE MOUNDS ROAD
MT. HOREB, WISCONSIN

DRAWN	DK
CHECKED	
DATE	02/06/1993
SCALE	AS SHOWN
JOB NO.	09835
SHEET	A2


1-A Building, Inc. 90300 Comm 0155

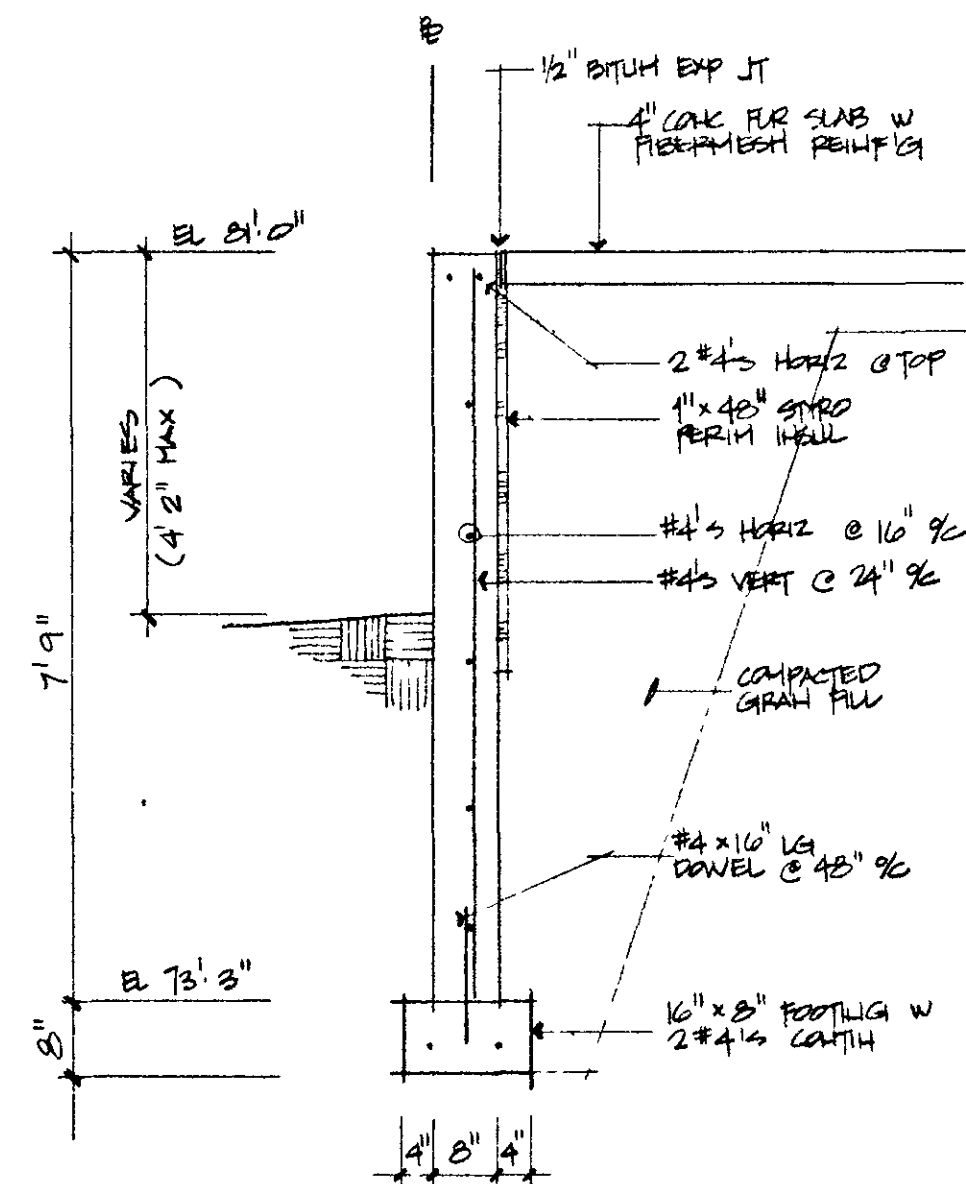


④ FOUNDATION WALL
1/2" = 1'-0"

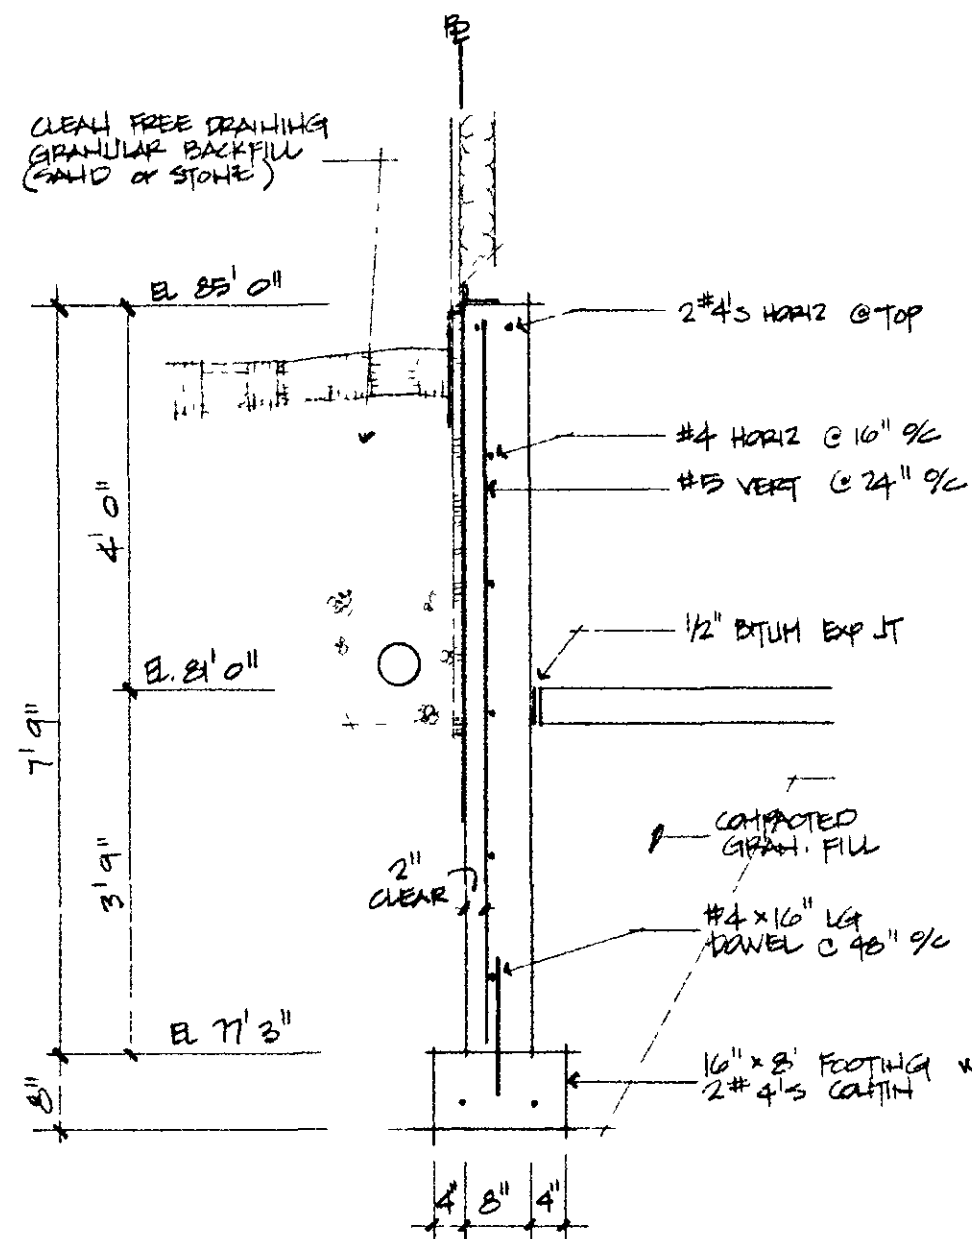


③ FOUNDATION WALL
1/2" = 1'-0"

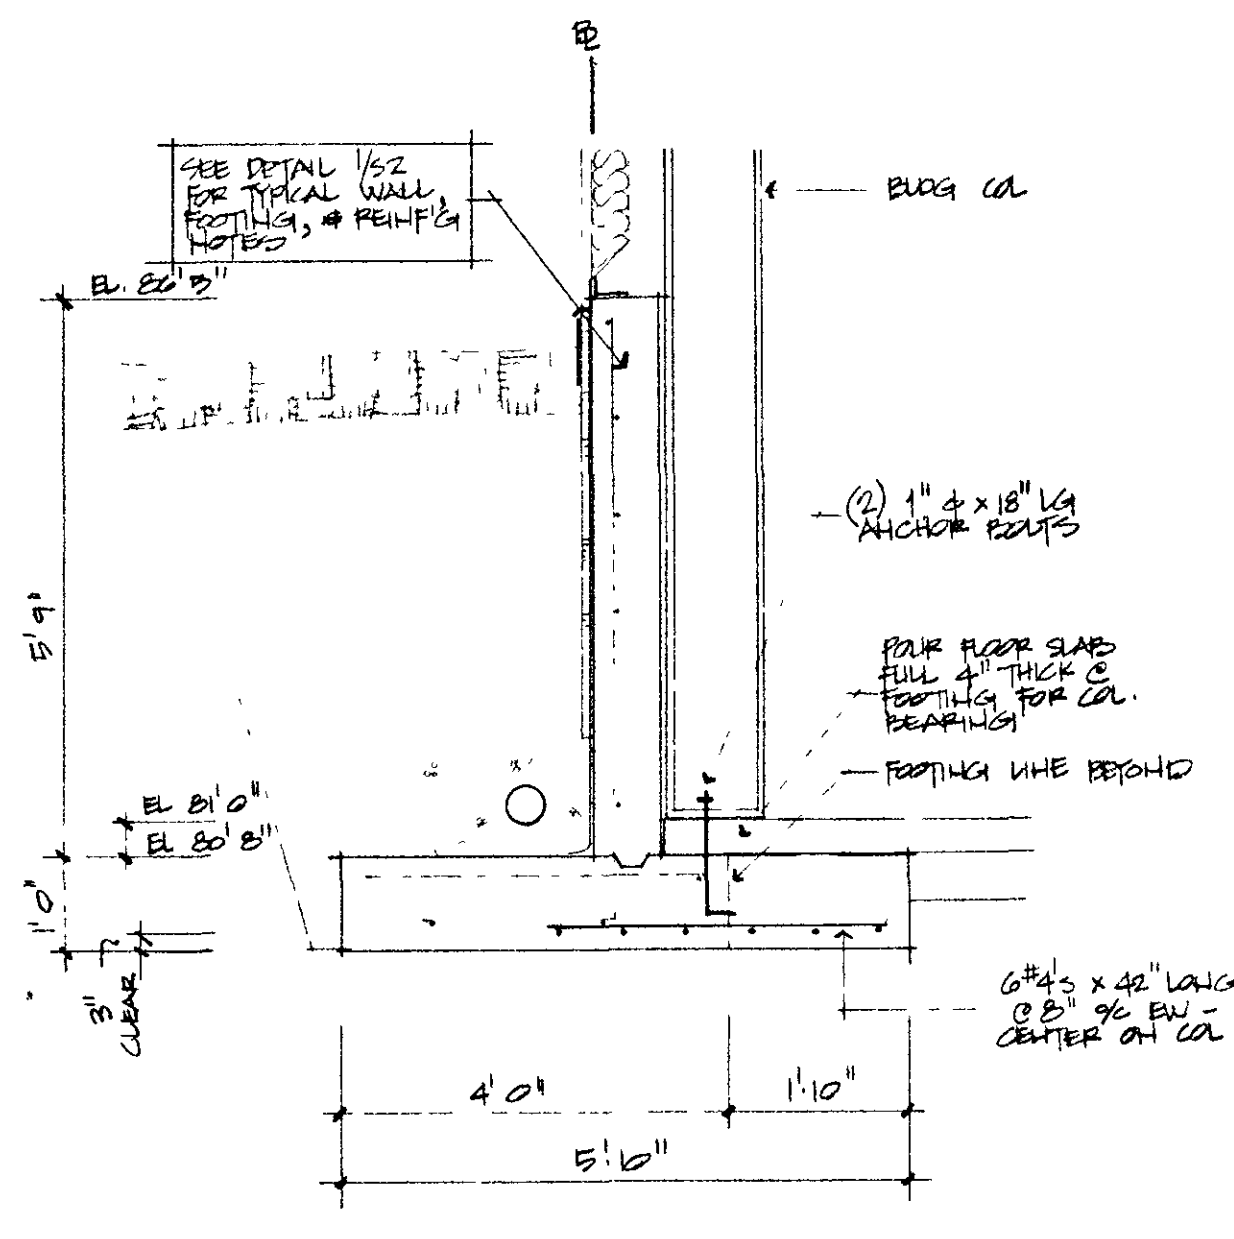


② FOOTING DETAIL @ F1
1/2" = 1'-0"

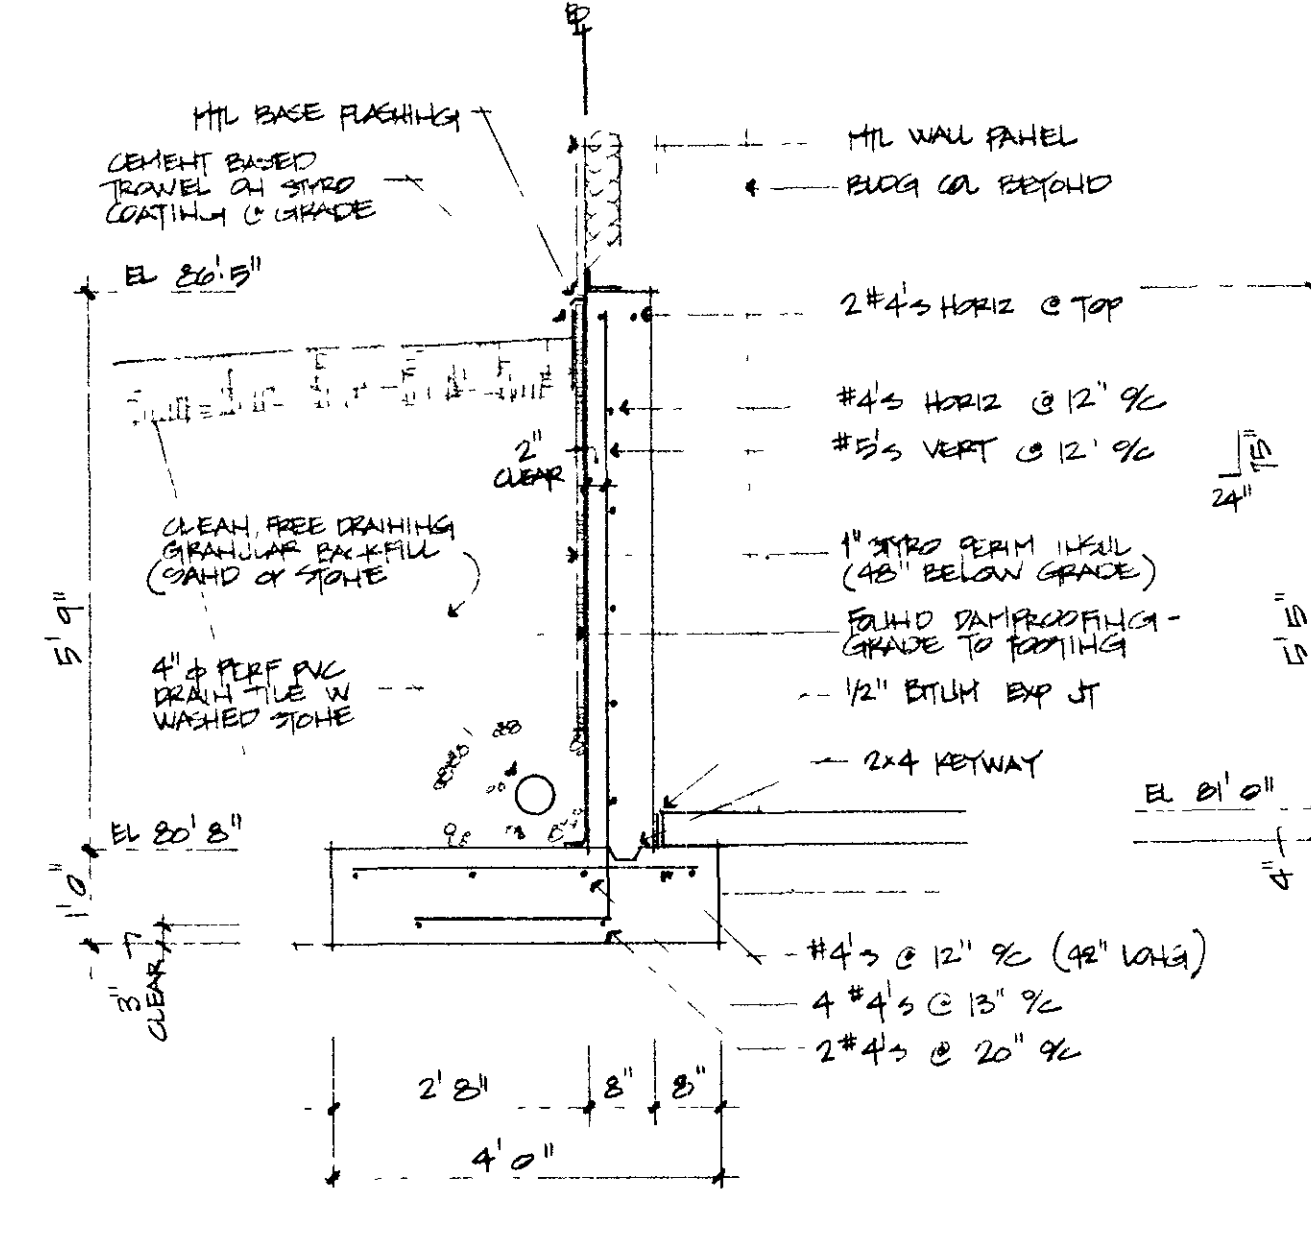


① RETAINING WALL DETAIL
1/2" = 1'-0"

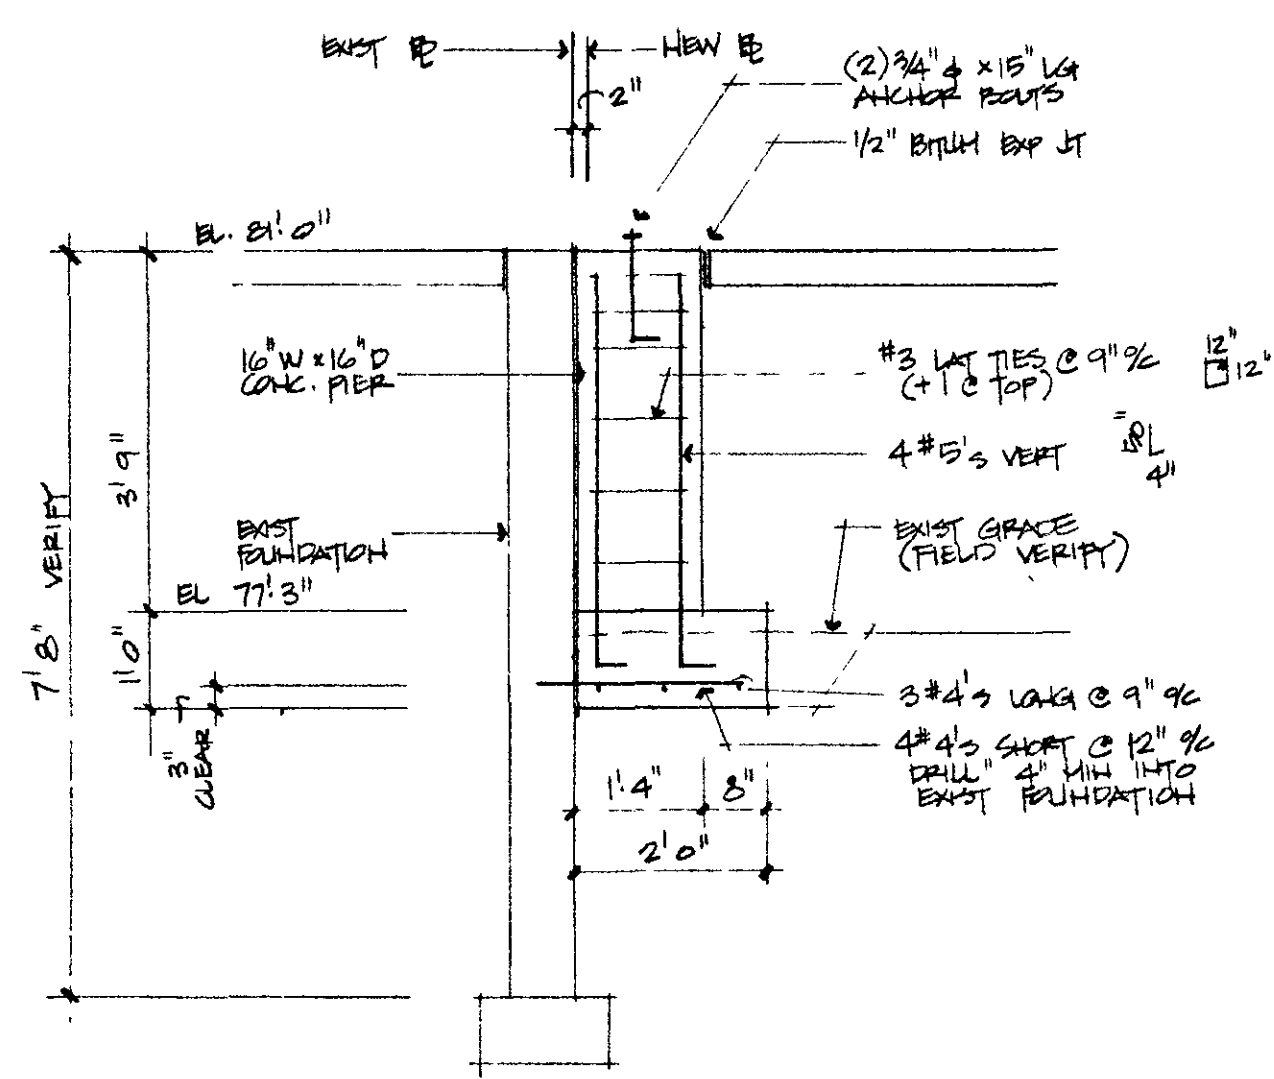


⑧ PIER / FOOTING @ F10
1/2" = 1'-0"

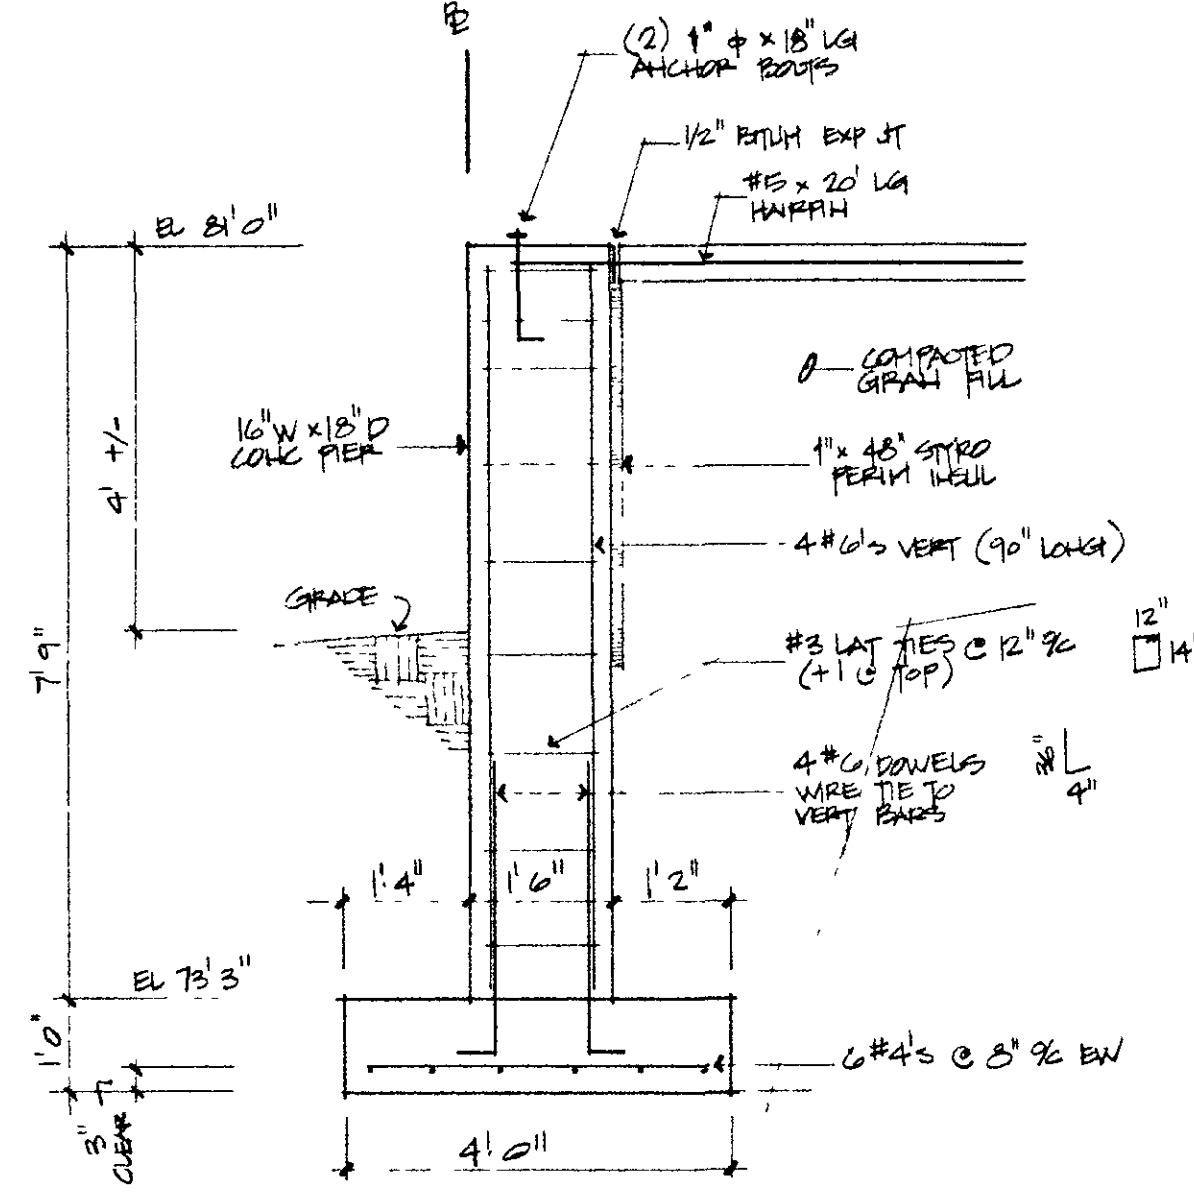


⑦ PIER / FOOTING @ F6
1/2" = 1'-0"

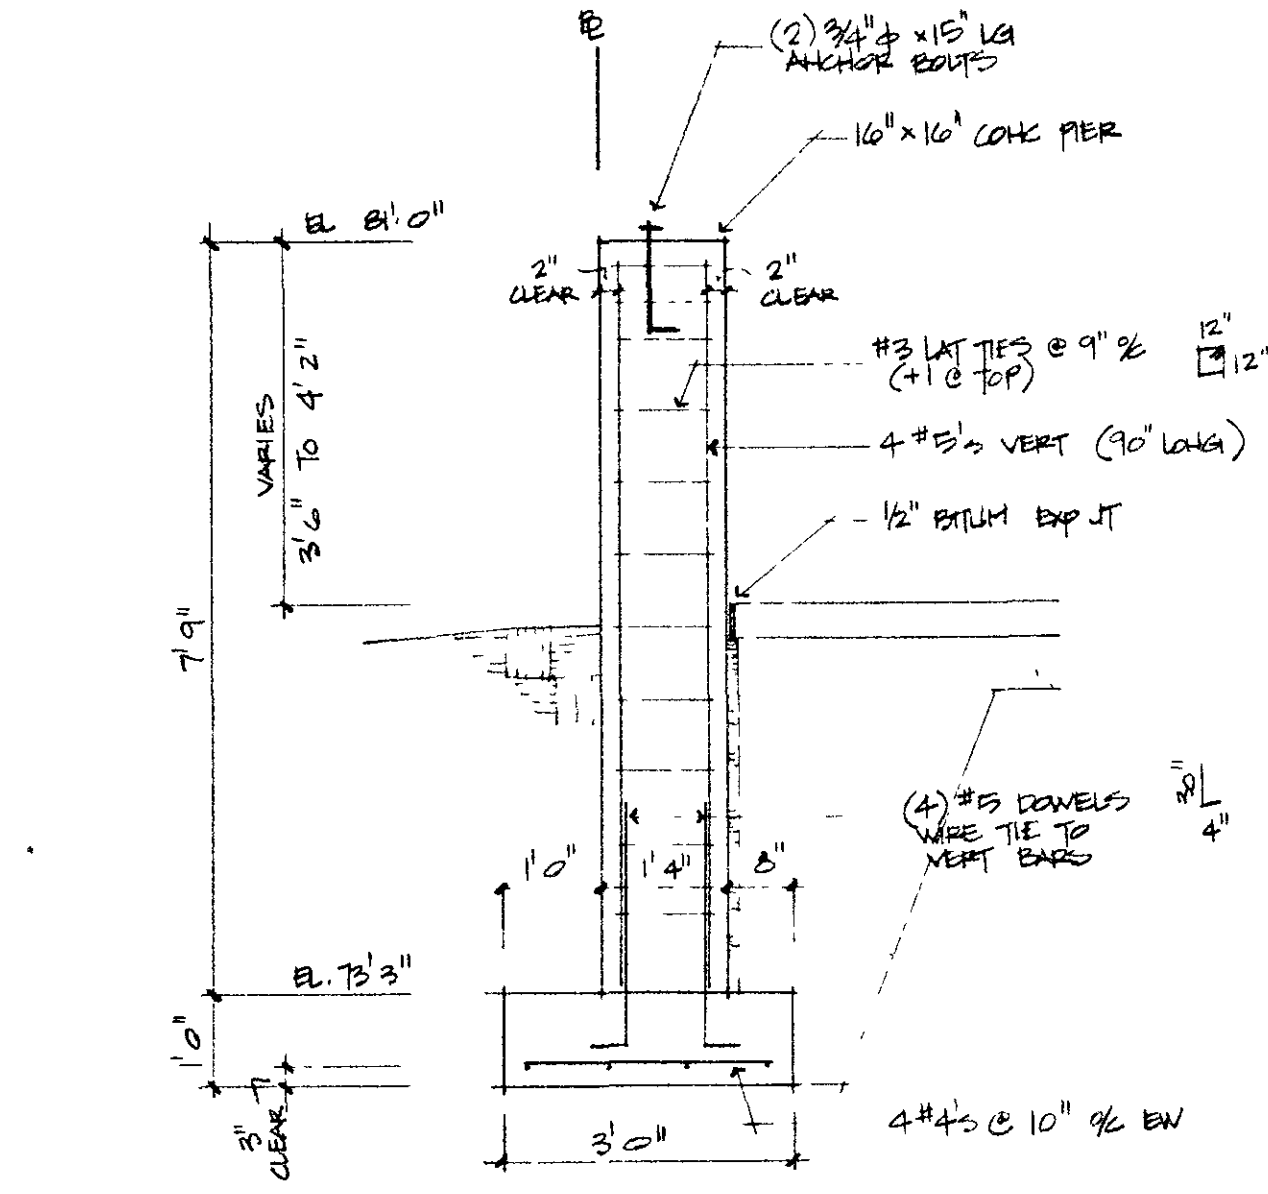


⑥ PIER / FOOTING @ F4
1/2" = 1'-0"

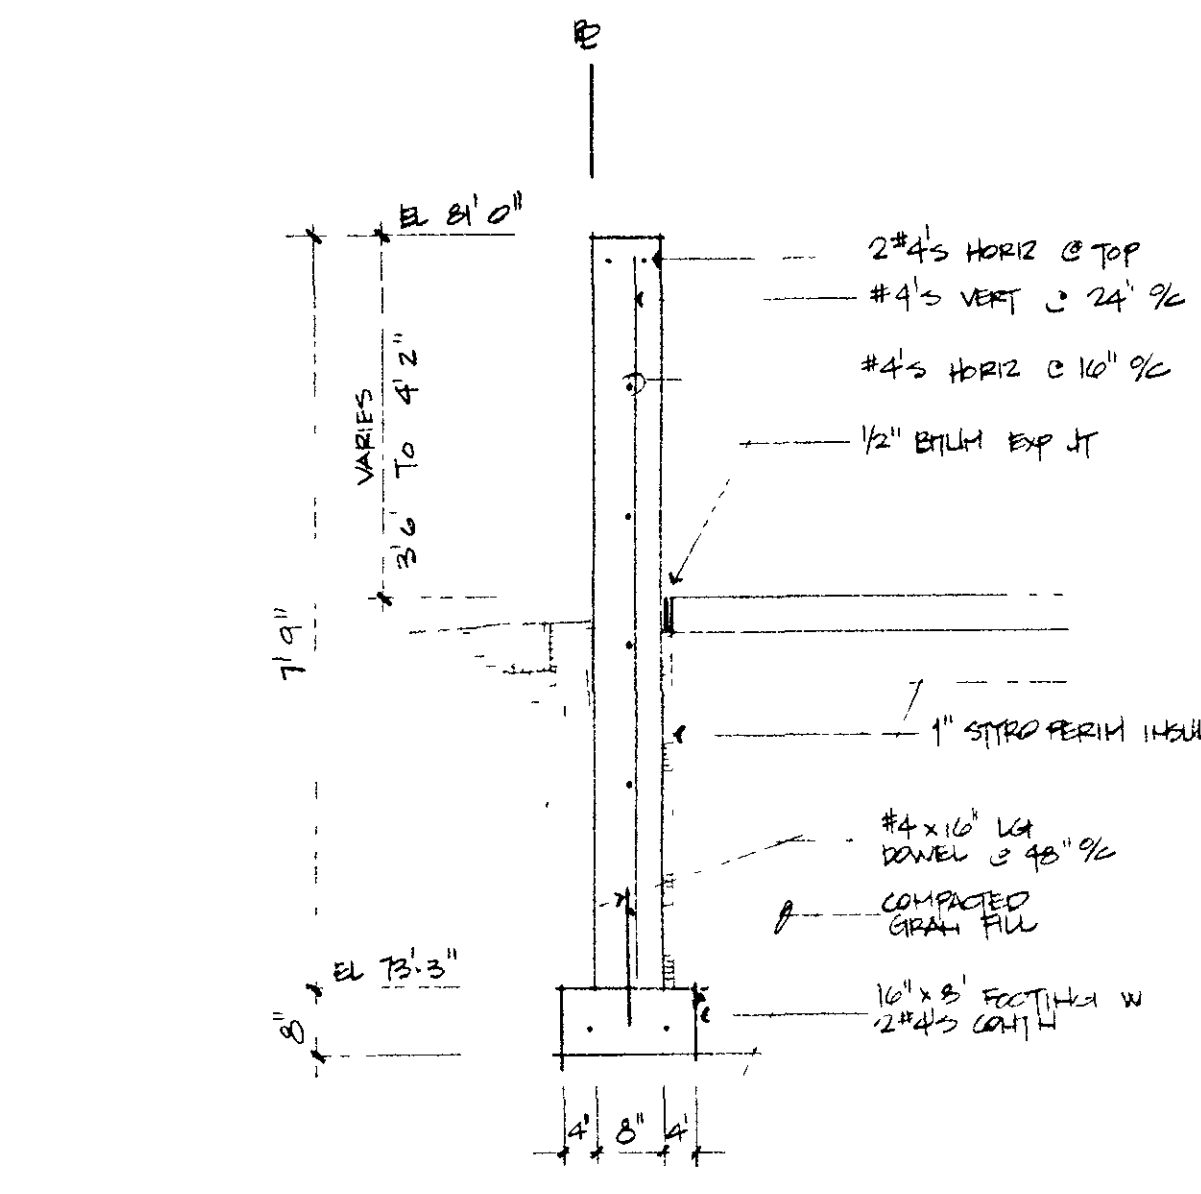


⑤ FOUNDATION WALL
1/2" = 1'-0"

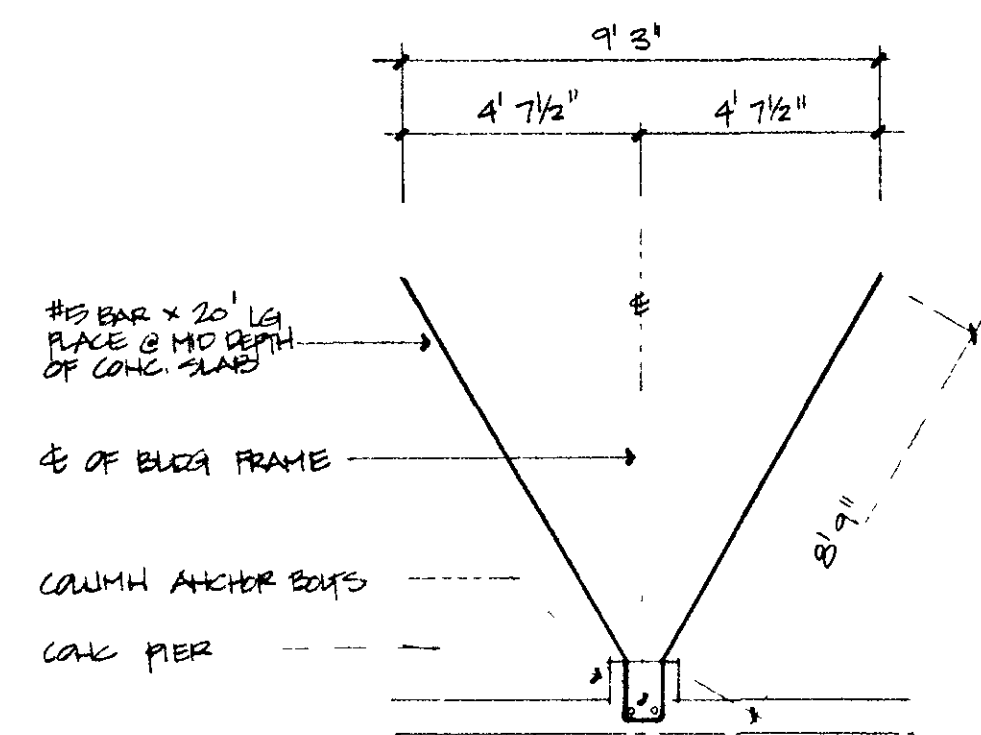

⑪ HAIRPIN DETAIL
1/4" = 1'-0"

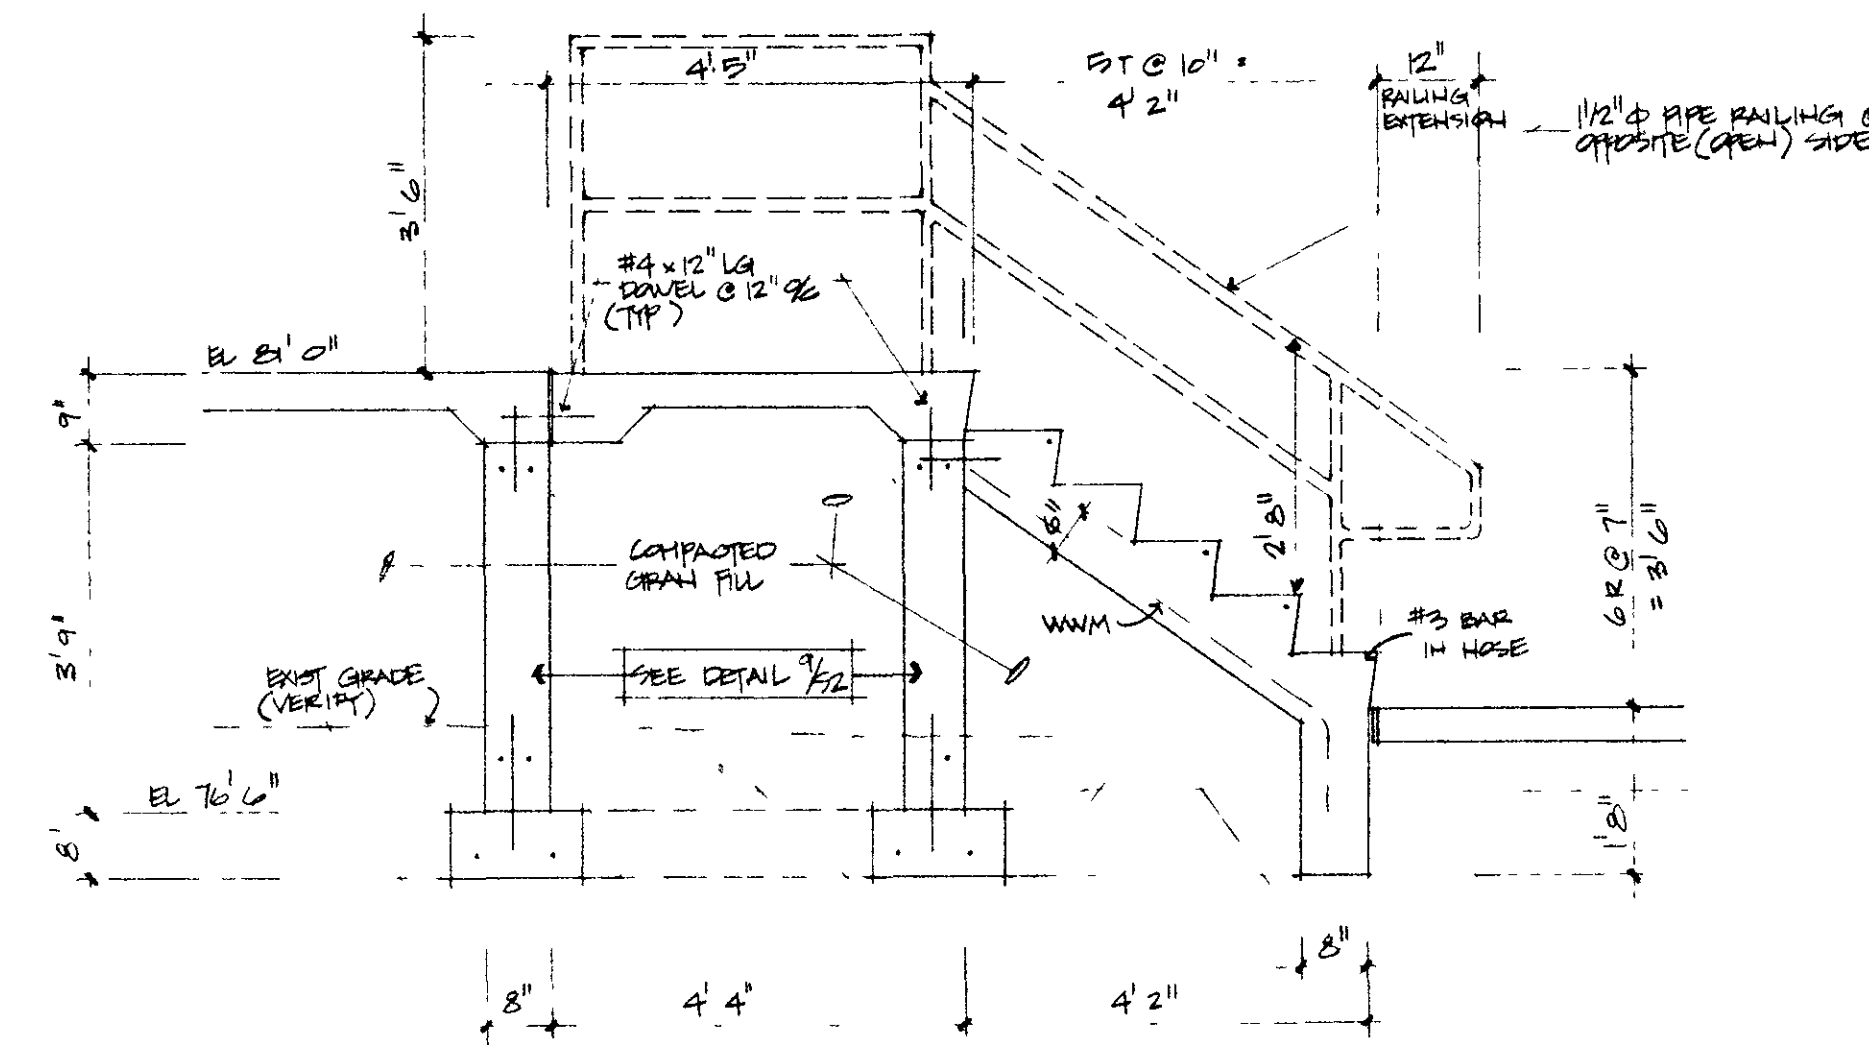

⑩ STAIR DETAIL
1/2" = 1'-0"

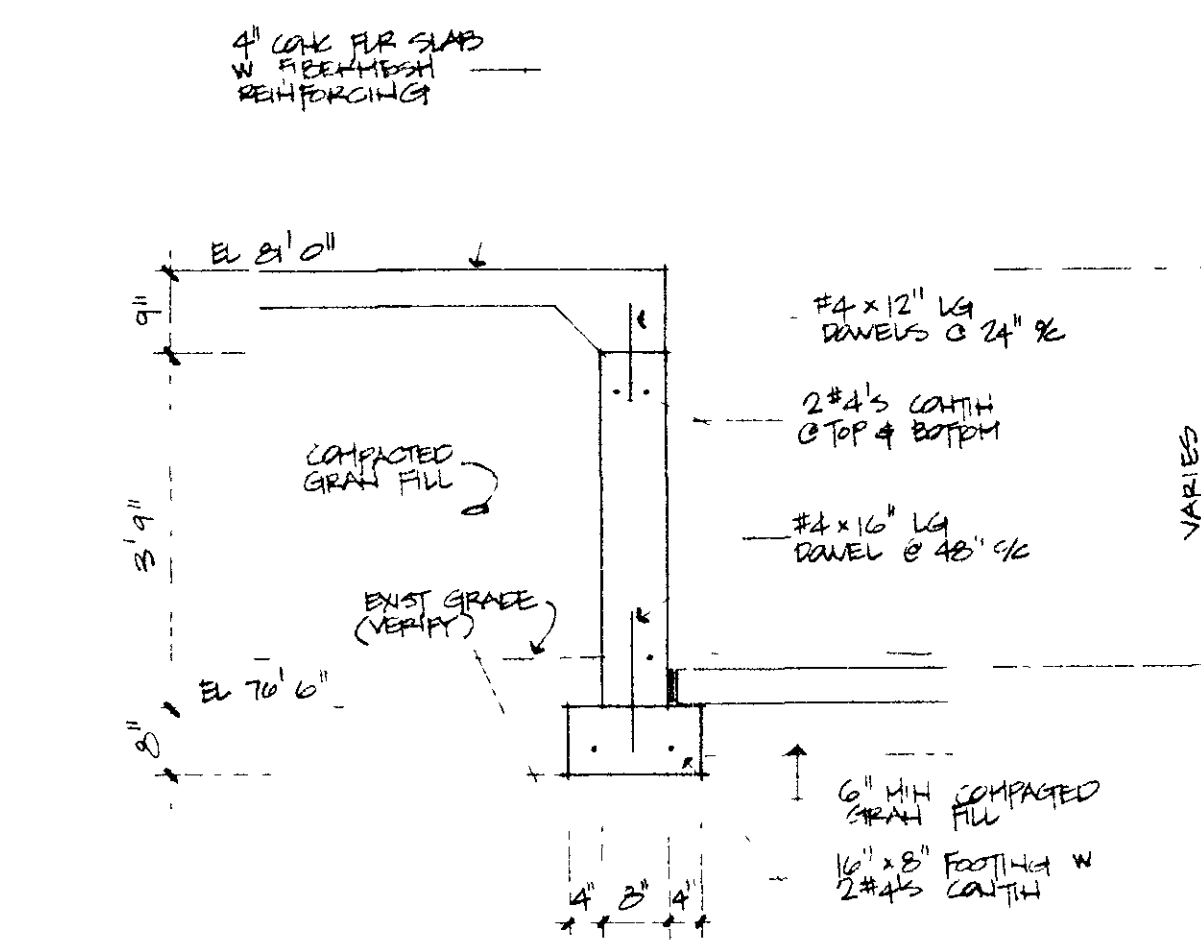

⑨ INTERIOR WALL
1/2" = 1'-0"

REVISIONS	BY

ARCHITECTURAL DESIGN CONSULTANTS, inc.
245 MUNROE ST. • P.O. BOX 580 • LAKE DELTON, WI 53840 • (608) 254-6181
185 W. NETHERWOOD ST. • OREGON, WI 53575 • (608) 835-9298

PROPOSED WAREHOUSE ADDITION TO
MADISON AREA REHABILITATION CENTER INC.
225 BLUE MOUNDS ROAD
MT. HOREB, WISCONSIN

DRAWN DCK
CHECKED
DATE 07/01/93
SCALE
SHEET NO D1333
SHEET

S2

This document contains confidential or proprietary information of Architectural Design Consultants, Inc. Neither this document nor the information herein is to be reproduced, distributed, used or disclosed either in whole or in part except as specifically authorized by Architectural Design Consultants, Inc.