


Kraus Homes, Inc.
Batz Property Development - Lot #1

Lois Drive
Sun Prairie, Wisconsin



Transcend


Architects & Engineers
1000 Lothe Street
Sun Prairie, WI 53590
(877) 688-3061 toll-free
(608) 825-2222 voice
(608) 825-2220 fax
info@transcend.com

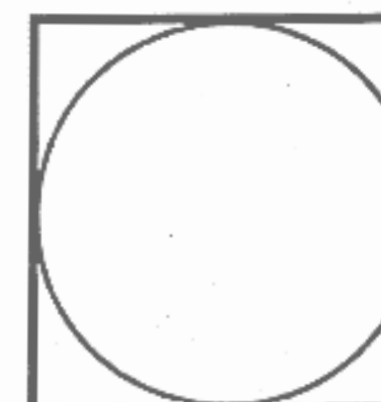

Scale: $1/4" = 1'-0"$

MAC	
6May99	9876

6.1B

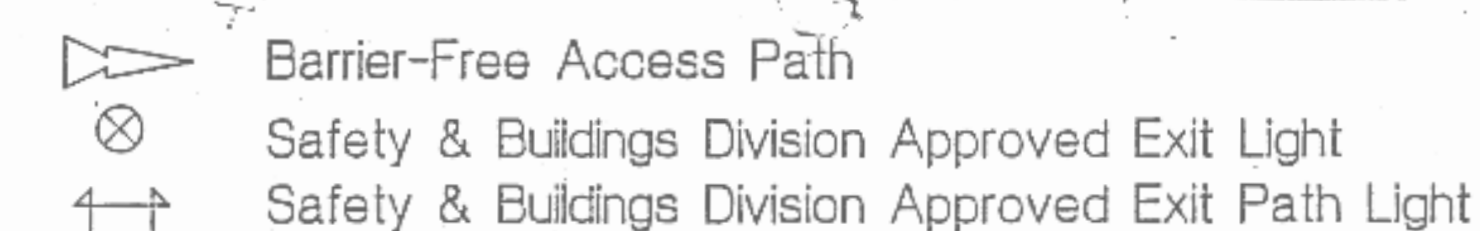

3,600 s.f. THIS LEVEL

Floor Plan : $1/4" = 1'-0"$