


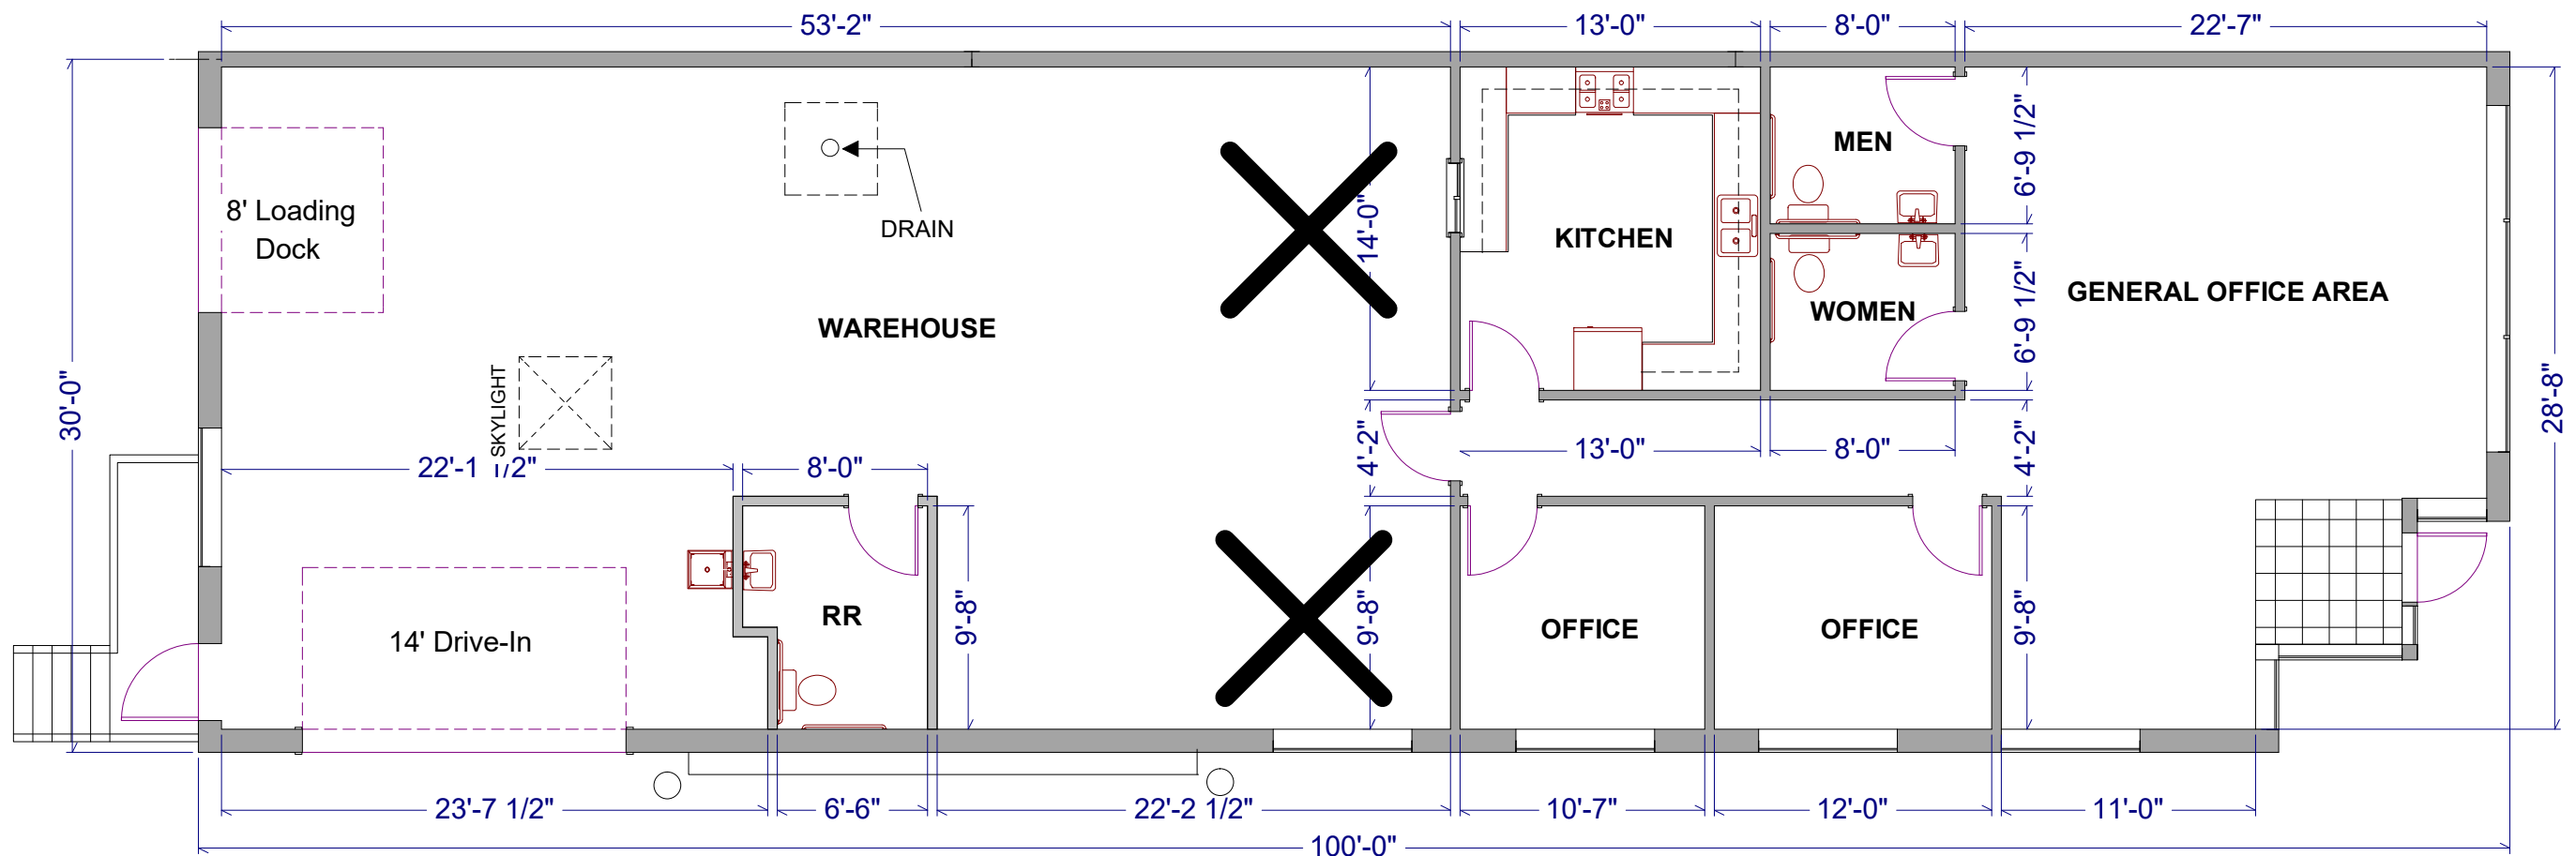

--

NO.	DESCRIPTION	BY	DATE

SHEET TITLE:	Floor Plan
--------------	------------

PROJECT DESCRIPTION:	202 Moravian Valley Rd Suite A Wauwaukee, WI 53597
----------------------	--

DRAWINGS PROVIDED BY:	St John Properites, Inc (262) 524-0100
-----------------------	---

DATE:

11/18/2021

SCALE:

--

SHEET:

A-1
