




VERIFY ALL CONDITIONS AND DIMENSIONS ON THE JOB AND NOTIFY THE DESIGN ALLIANCE ARCHITECTS, INC. OF ANY DISCREPANCIES PRIOR TO START

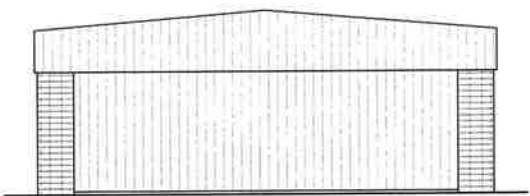


NORTH ELEVATION
SCALE: 1/8" = 1'-0"
2018/R/RCGUL'S DESIGN & CONSTRUCTION/RCG-0401-18.DWG
DATE: 8/17/18

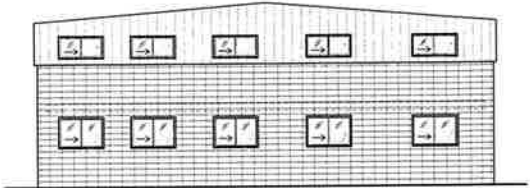

SOUTH ELEVATION
SCALE: 1/8" = 1'-0"
2018/R/RCGUL'S DESIGN & CONSTRUCTION/RCG-0401-18.DWG
DATE: 8/17/18

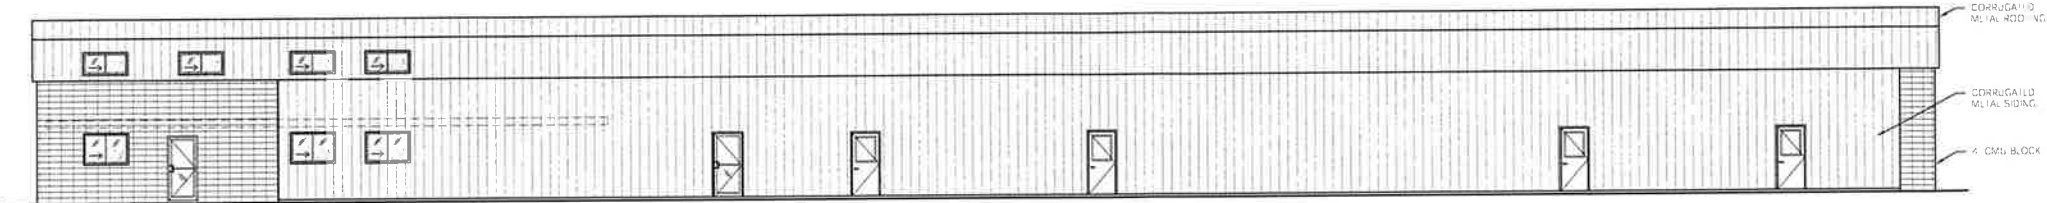

EAST ELEVATION
SCALE: 1/8" = 1'-0"
2018/R/RCGUL'S DESIGN & CONSTRUCTION/RCG-0401-18.DWG
DATE: 8/17/18

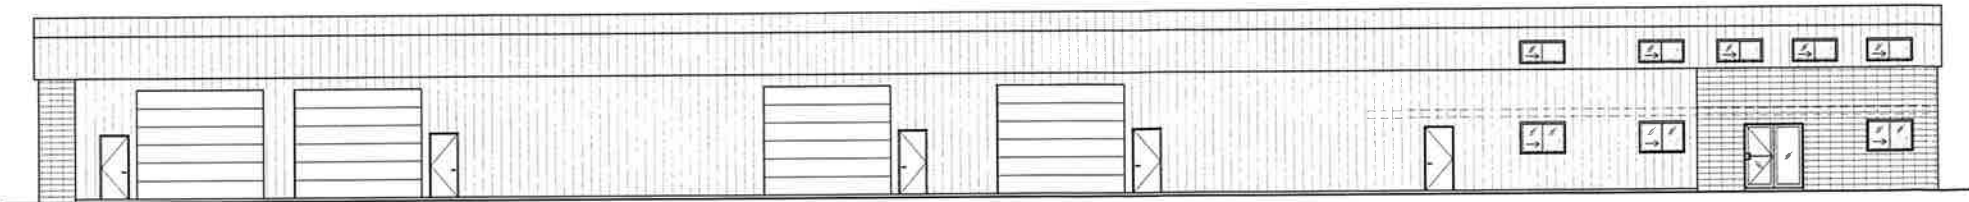

WEST ELEVATION
SCALE: 1/8" = 1'-0"
2018/R/RCGUL'S DESIGN & CONSTRUCTION/RCG-0401-18.DWG
DATE: 8/17/18

Design Alliance Architects, Inc.
1003 Madison Avenue
Fitch, Wisconsin, WI
(920) 563-3404

RC GROUP BUILDING B
6140 Cottonwood Drive
Fitchburg, WI, 53719

DRAWING NAMES

ELEVATIONS

REVISIONS

PROJECT DATA

DATE: 8/30/18

DRAWN BY: JK

CHECKED BY: P.W.

SHEET NO.

A-4