





Suite 420 - furniture installed

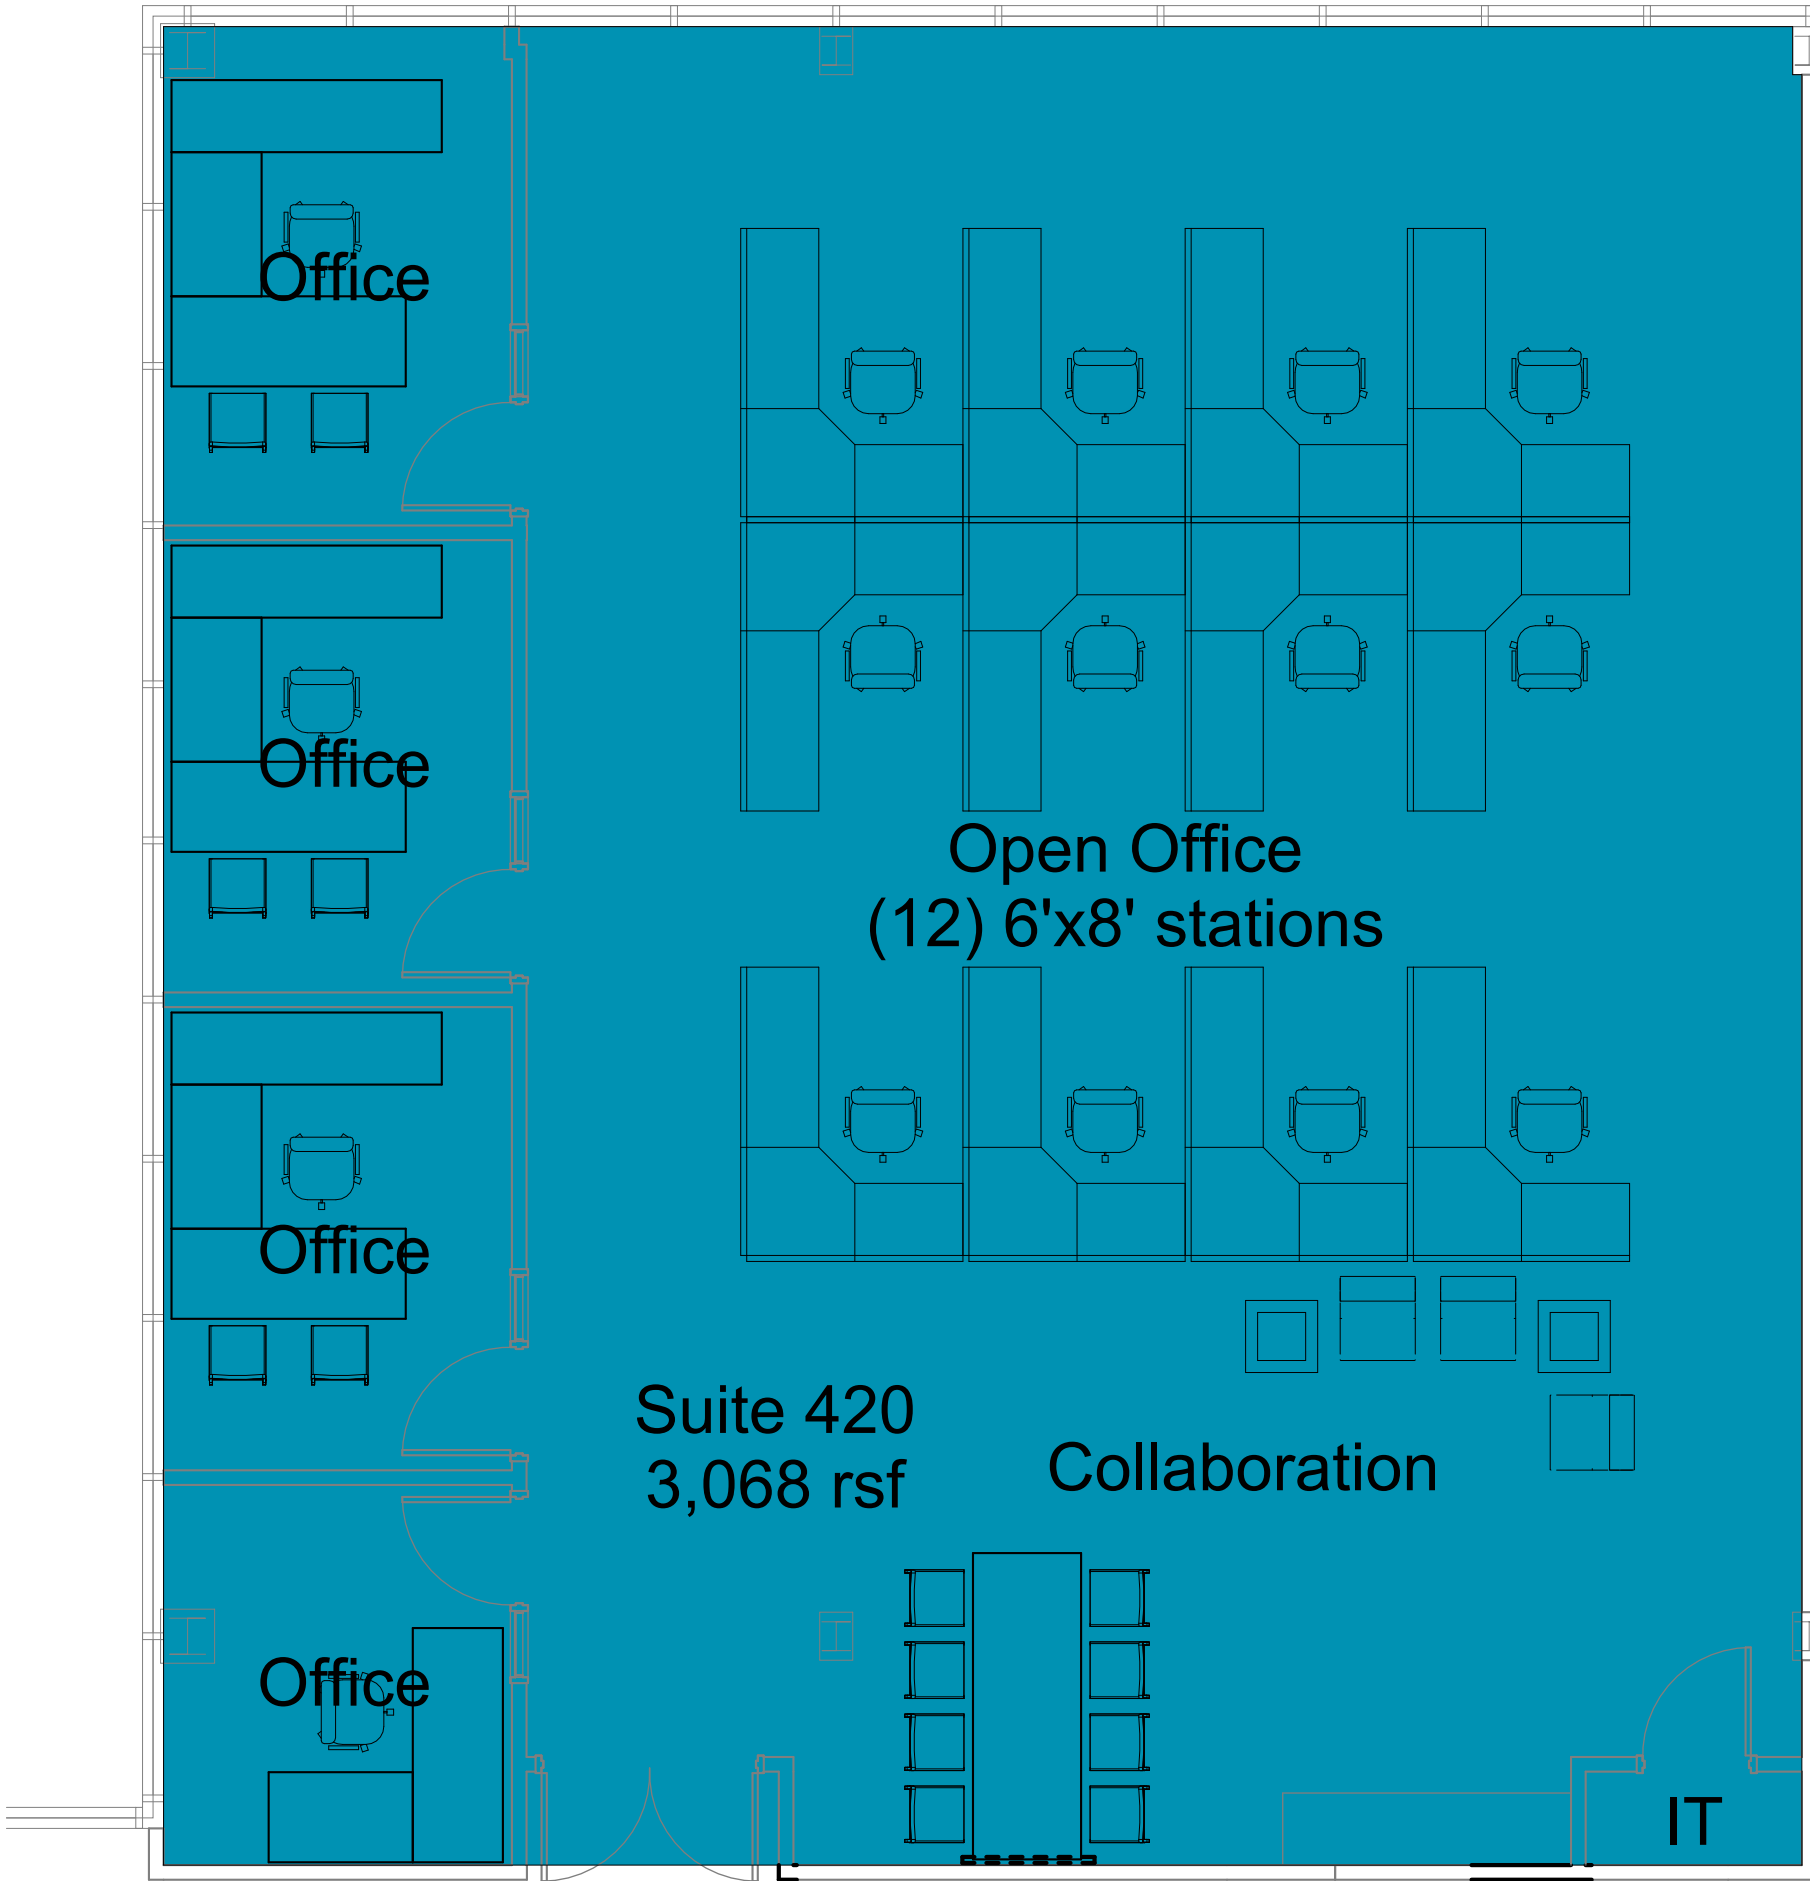

Suite 440 - example furniture shown

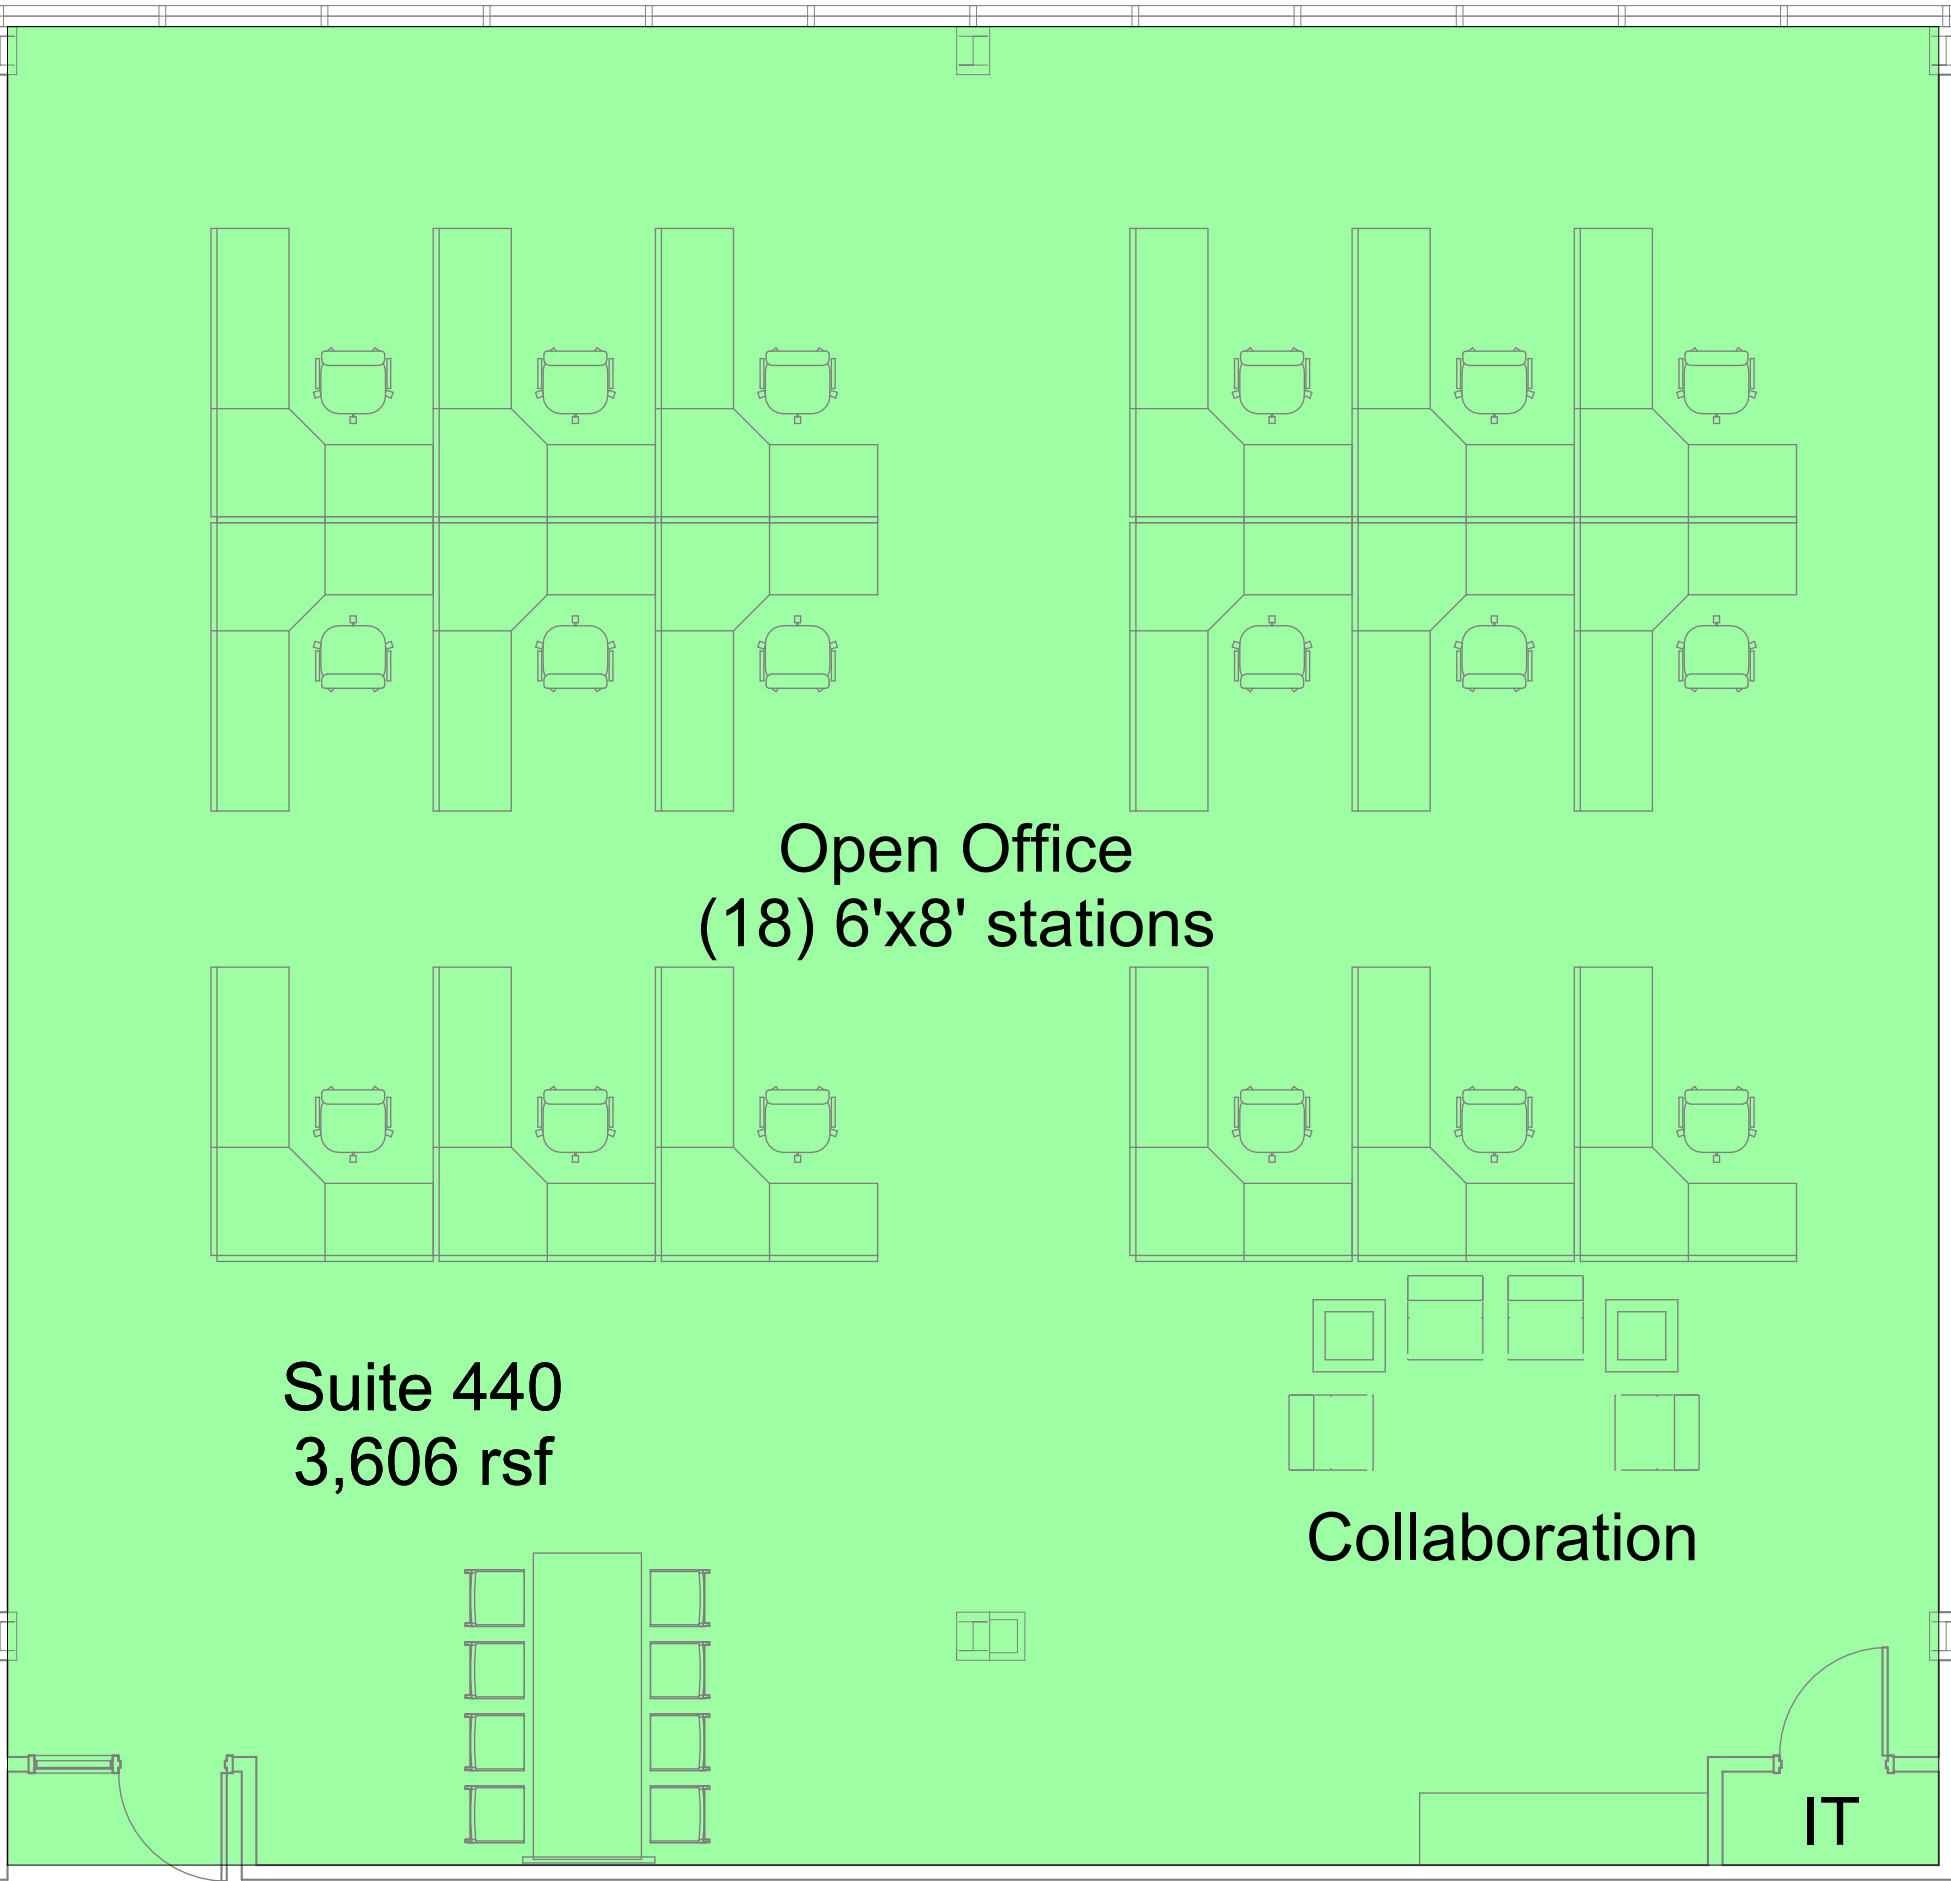

Suite 460 - example furniture shown

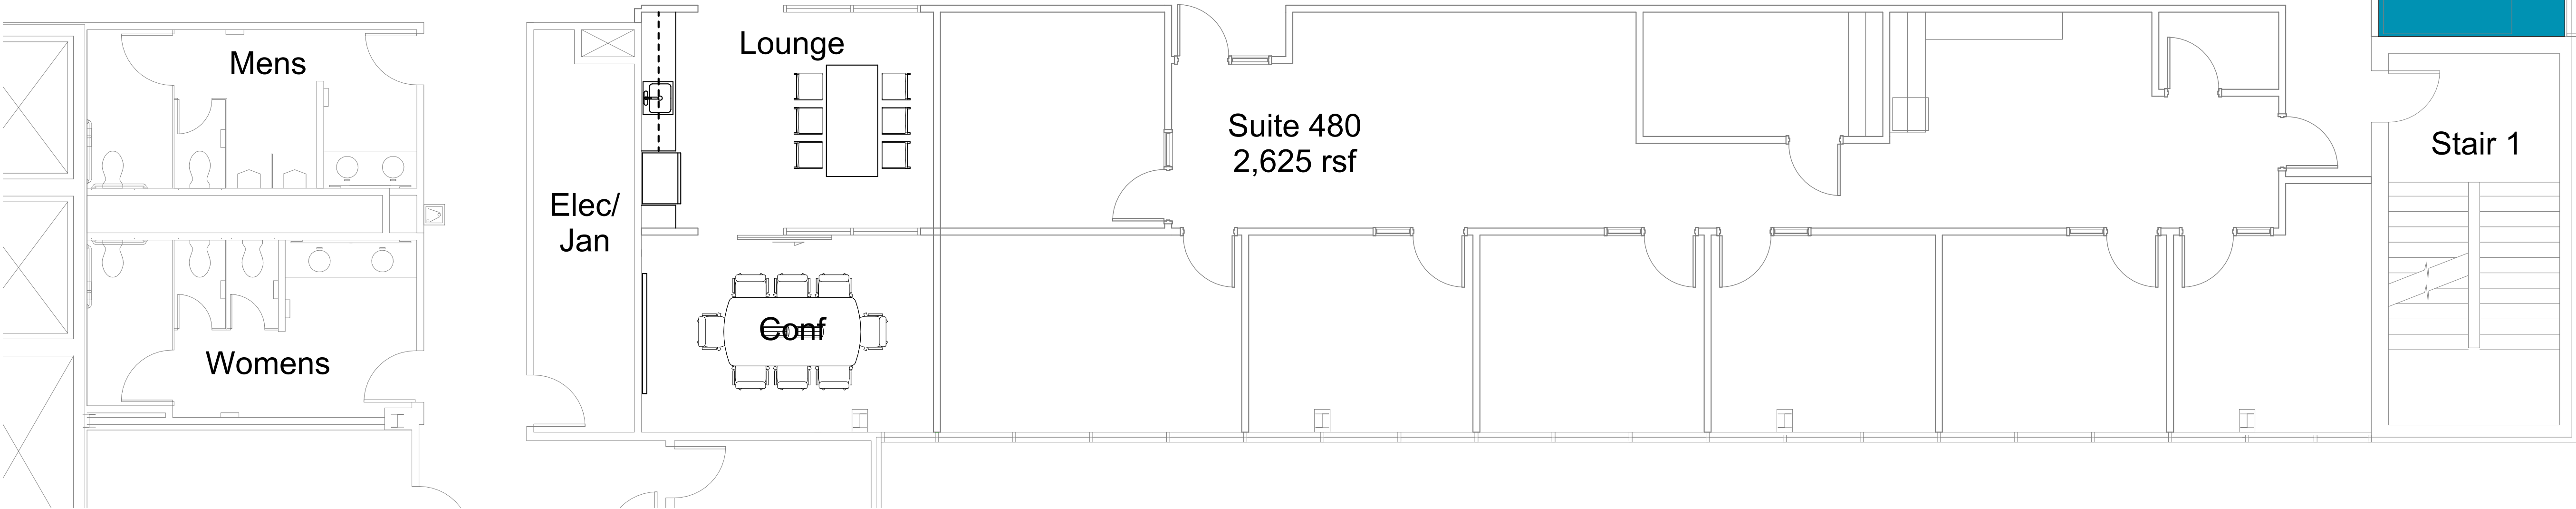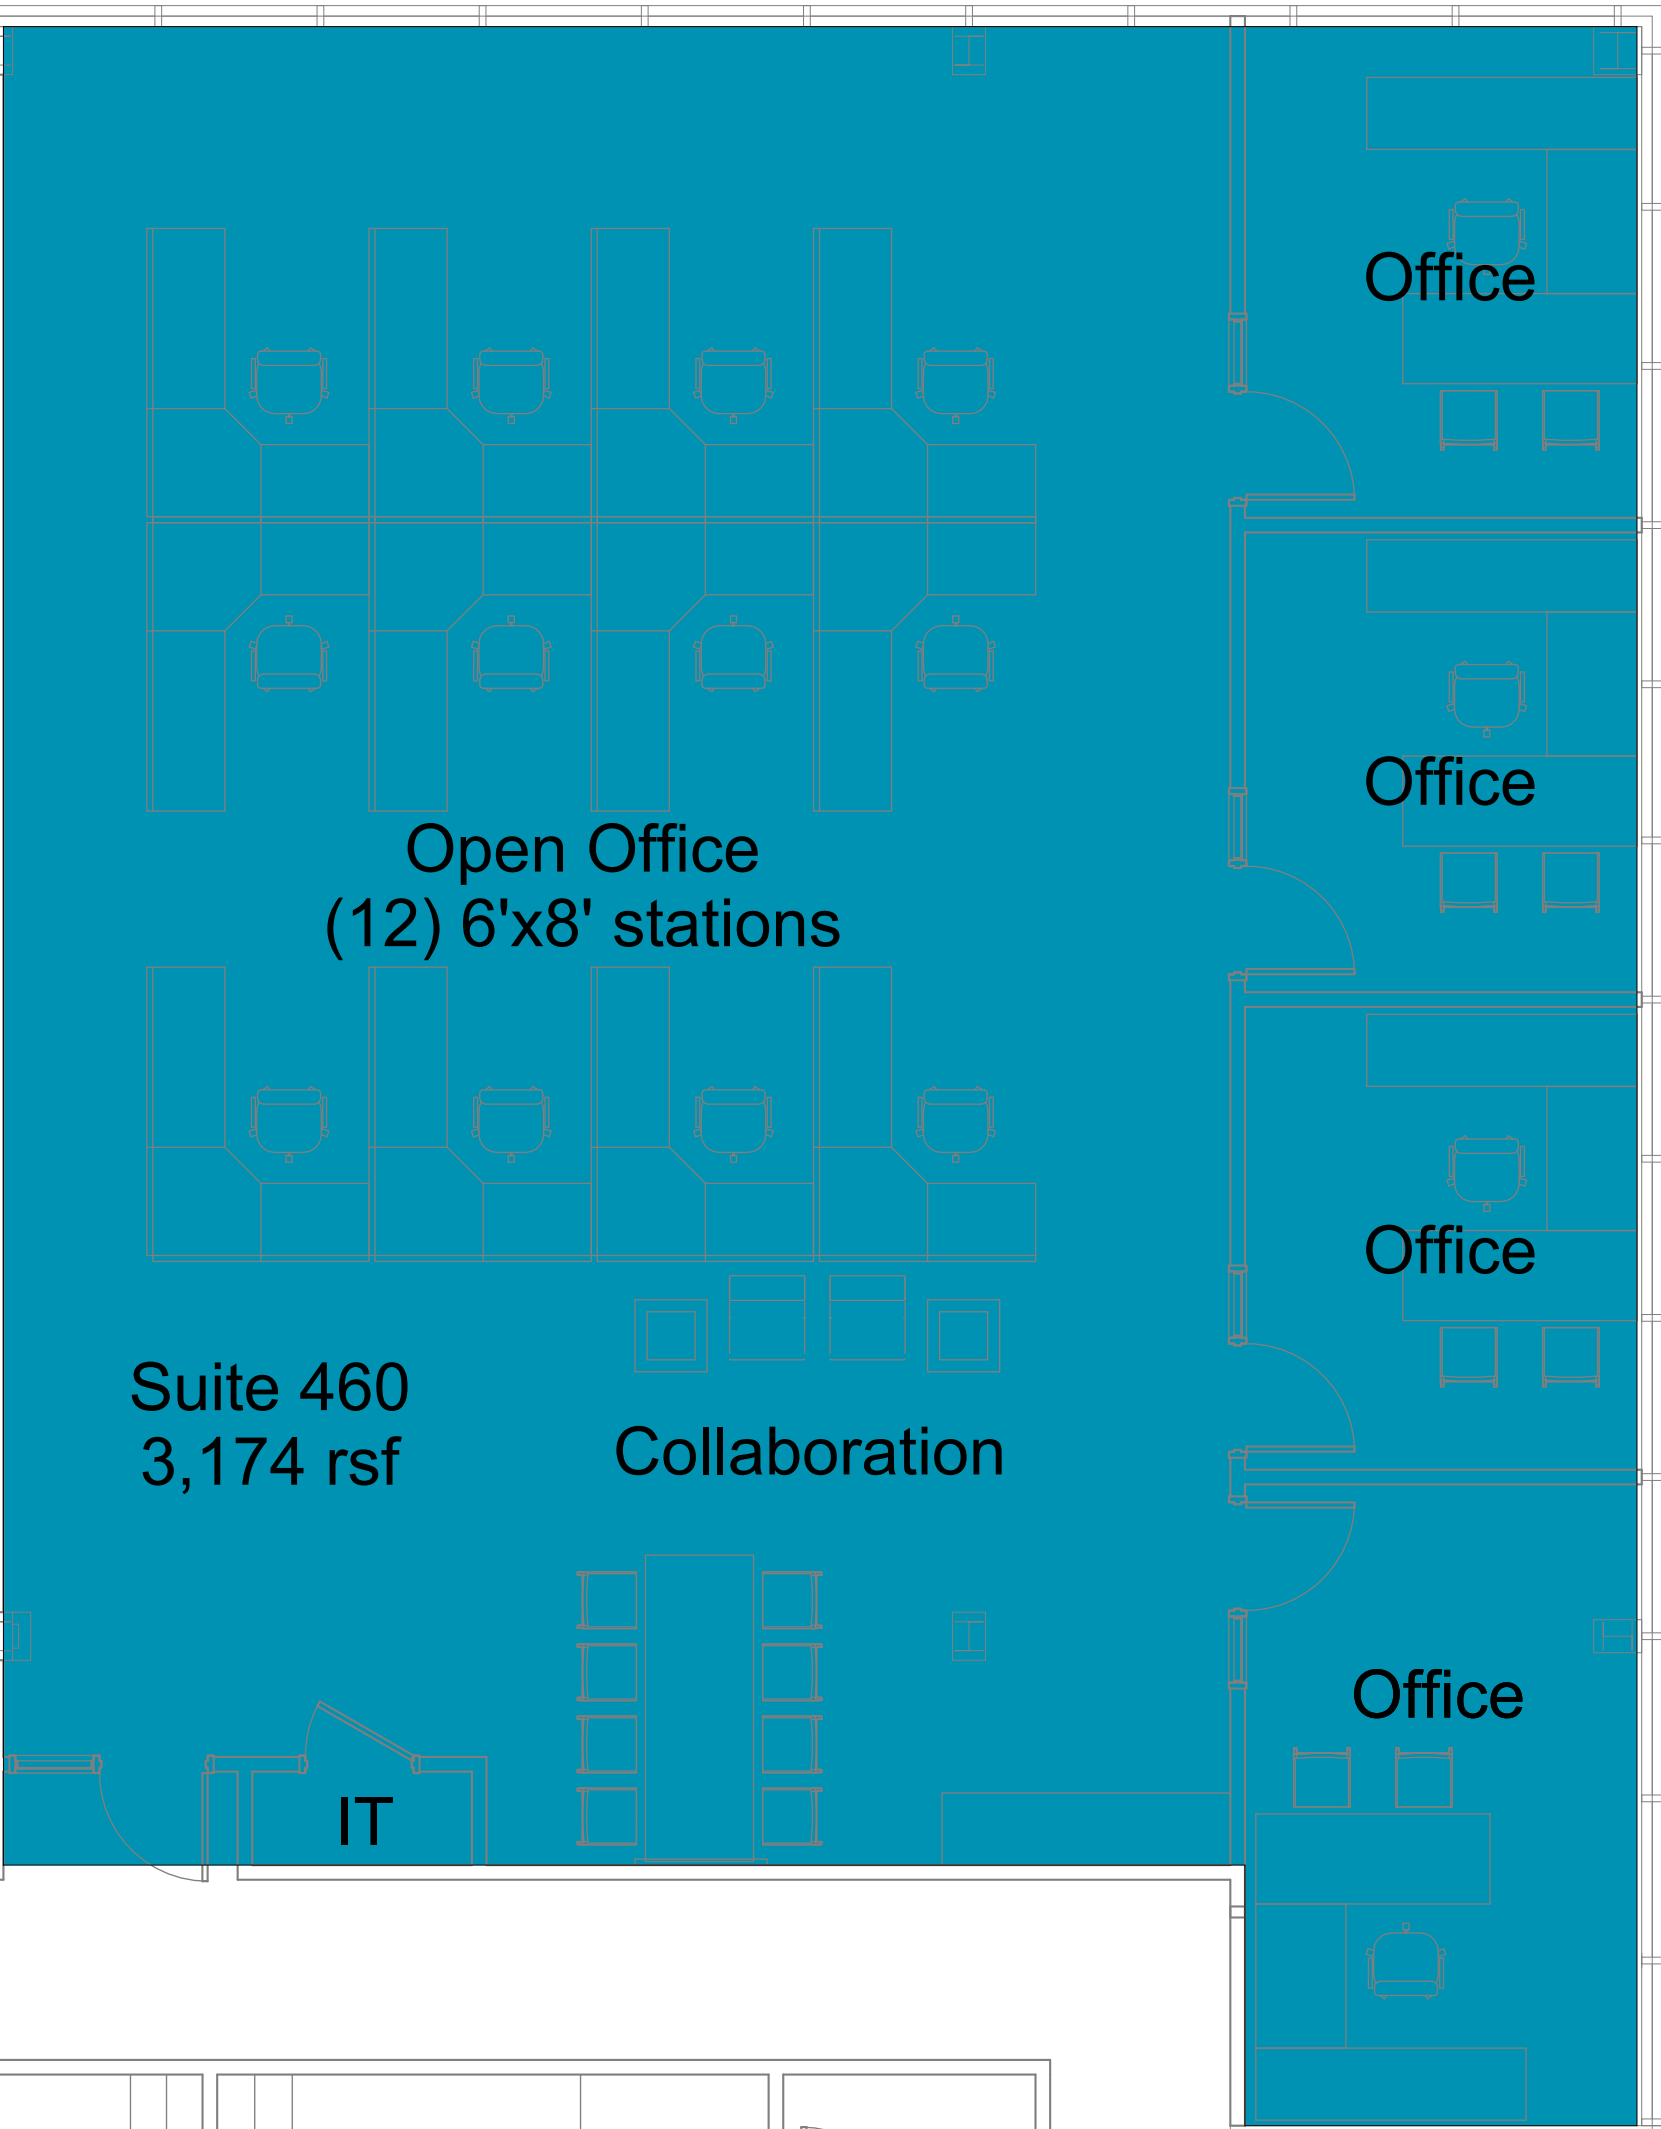


Disclaimer: File and drawing may be inaccurate. All dimension, layout and conditions have not been field verified. Square footage may be inaccurate. Not suitable for bidding or construction. Plan may be adjusted by Architect of record to meet any applicable codes or regulations. Example furniture shown.

Revisions

Rev	Date	Description
-----	------	-------------

① Suites Plan
3/16" = 1'-0"

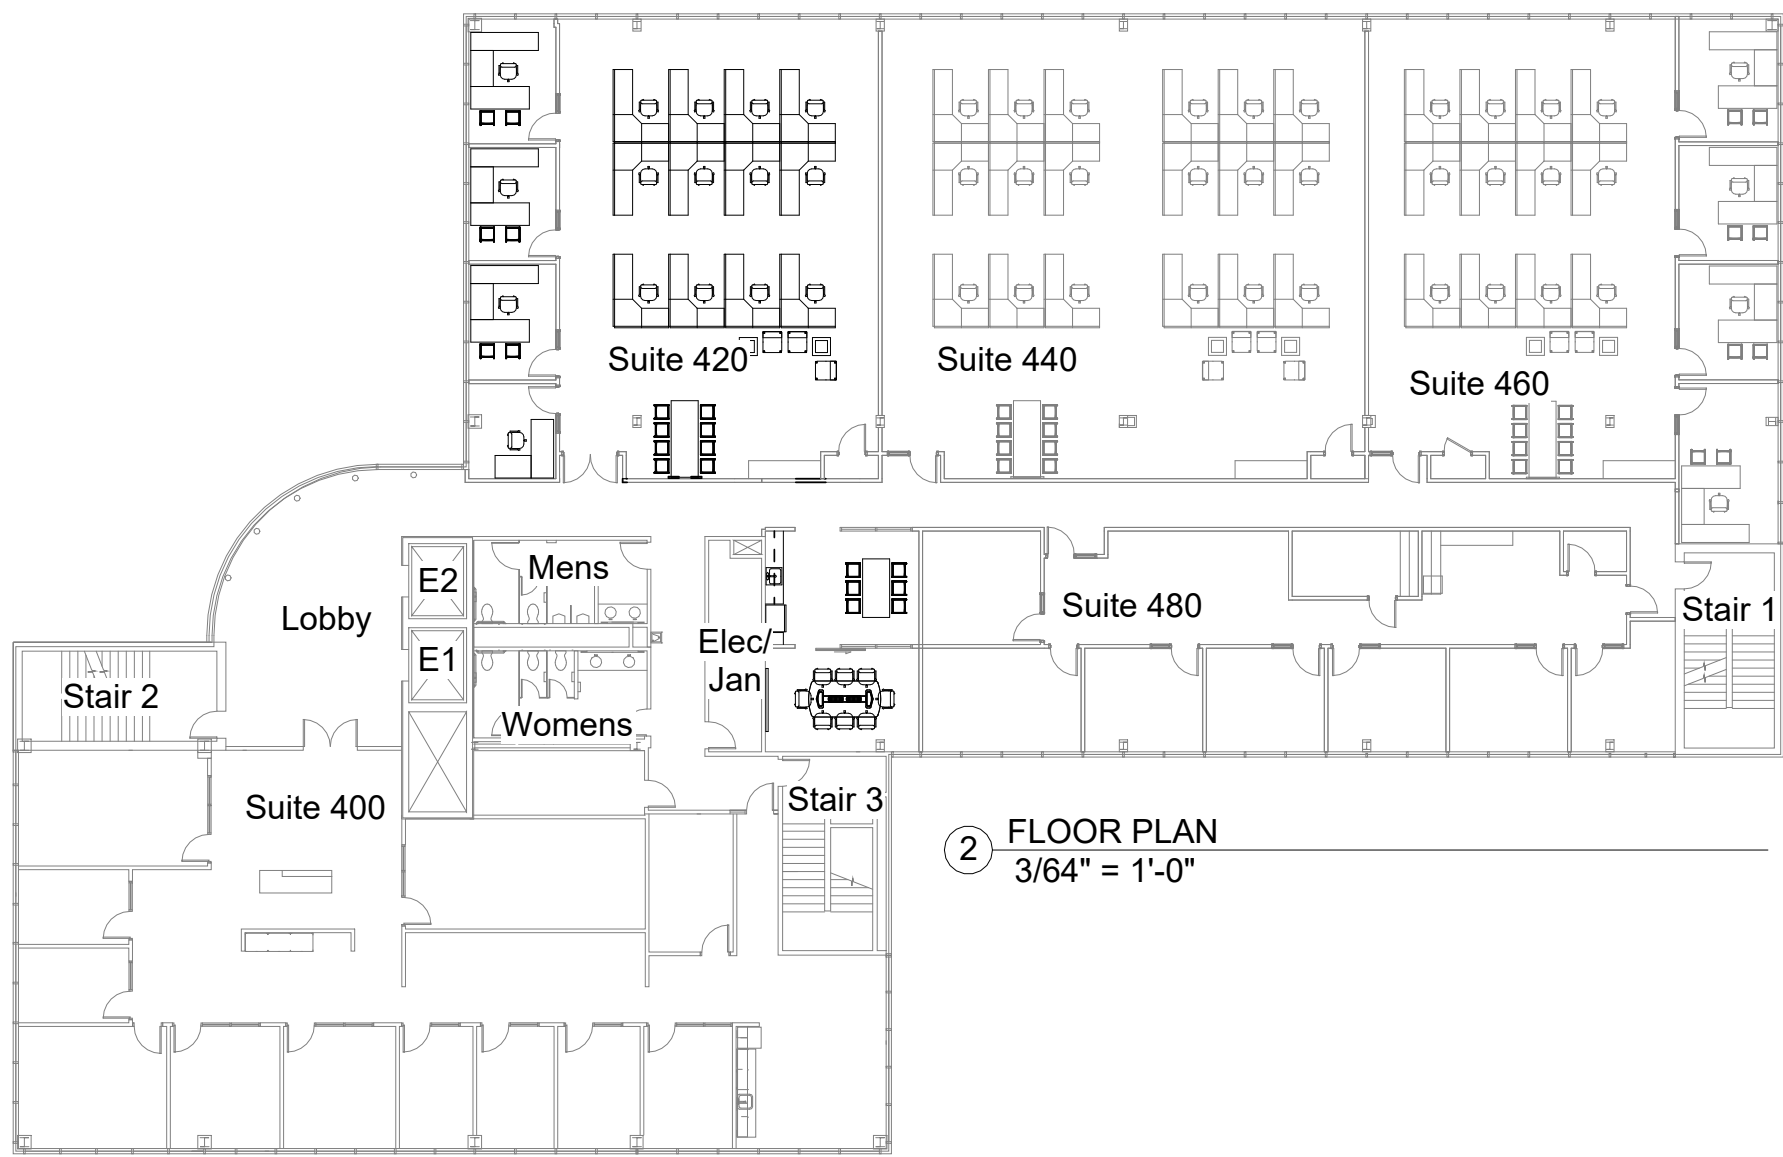

② FLOOR PLAN
3/64" = 1'-0"



Client

Spec Suites

Project Address

1350 Deming Way
Middleton, WI

Project Name

Spec Suites

Date

8/6/25

Sheet Title

Floor Plan

Sheet Number

A200