


MURPHY DRIVE

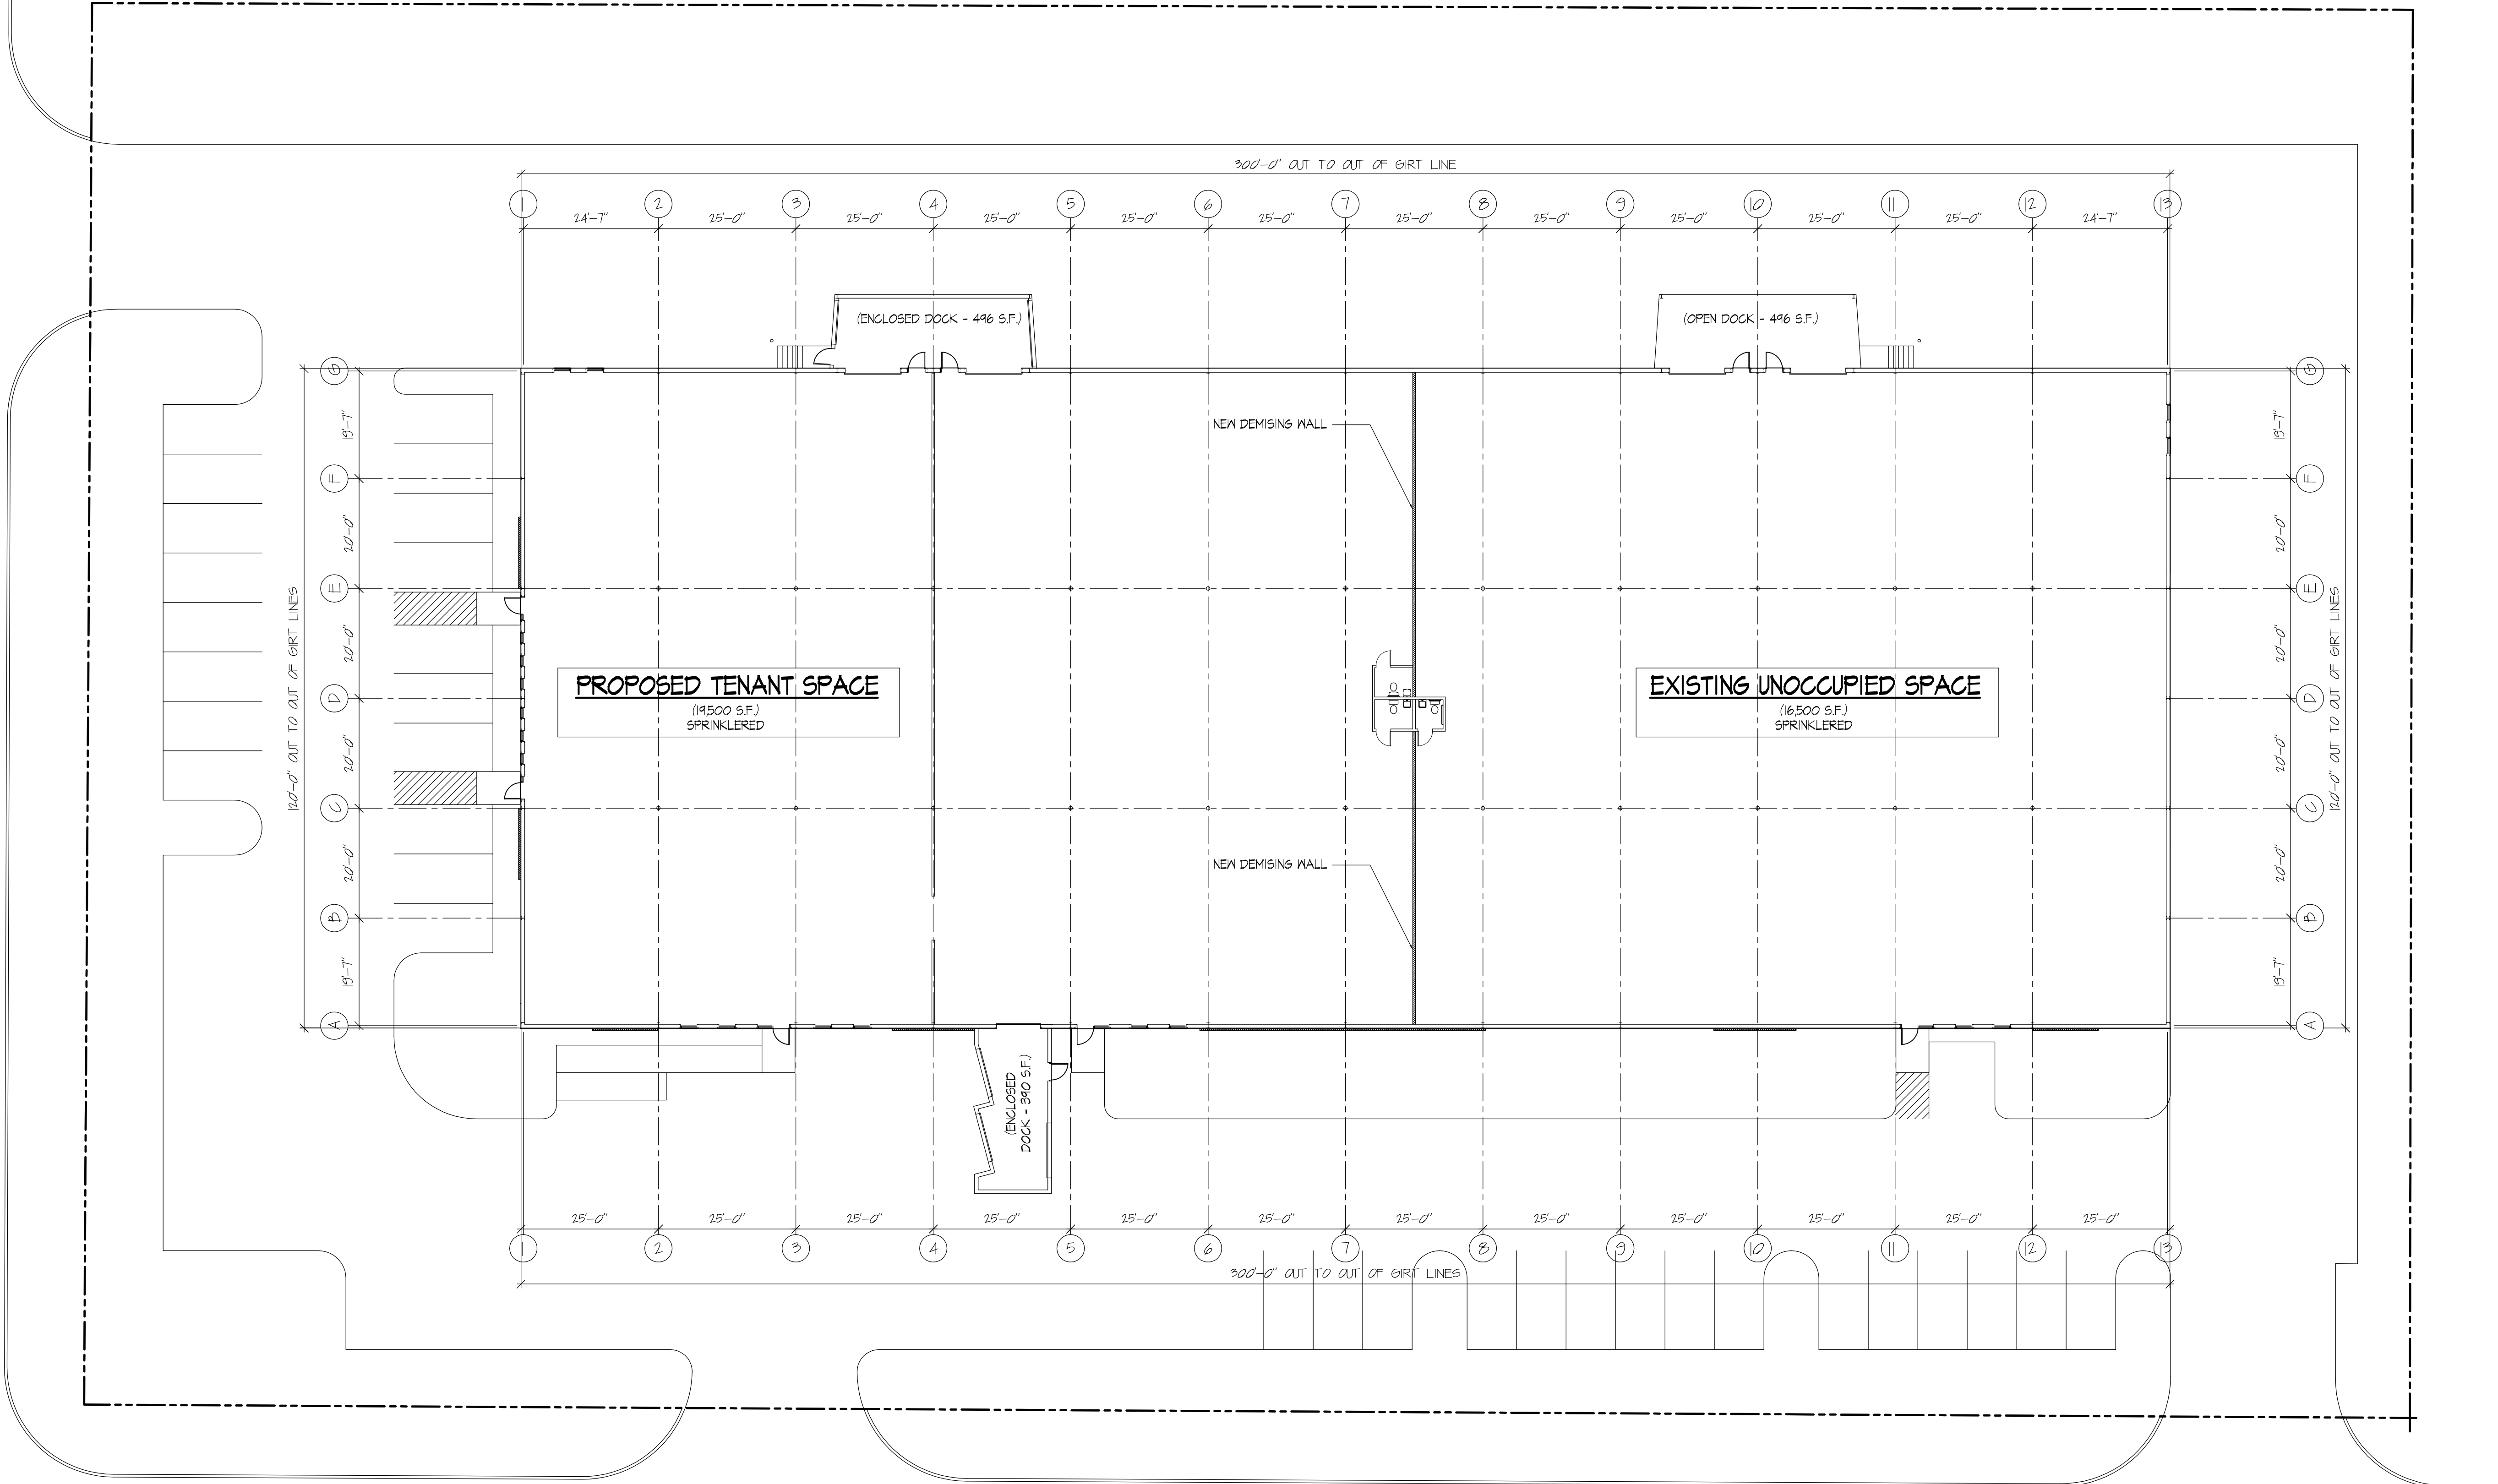

EAGLE DRIVE

SHEET	DRAWING NAME: 1/8" FLOOR PLAN	DRAWN BY: PLVS	DATE: 8/13/10	 Hoehn & Sullivan DESIGN BUILD / GENERAL CONTRACTORS P.O. BOX 259463 1314 EMBL ST. MADISON, WI 53725-9463 FAX 608-257-2889	Baytree - Eagle Drive Bldg. 2200 Eagle Drive Middleton, WI 53562	REVISIONS
A-1.1						
PROJ. # 110-007						