




**Blowfish**Architects, llc  
752 S. Grove Street  
Ripon, WI 54971  
Phone: 920 810 5561  
[bill@blowfisharchitects.com](mailto:bill@blowfisharchitects.com)

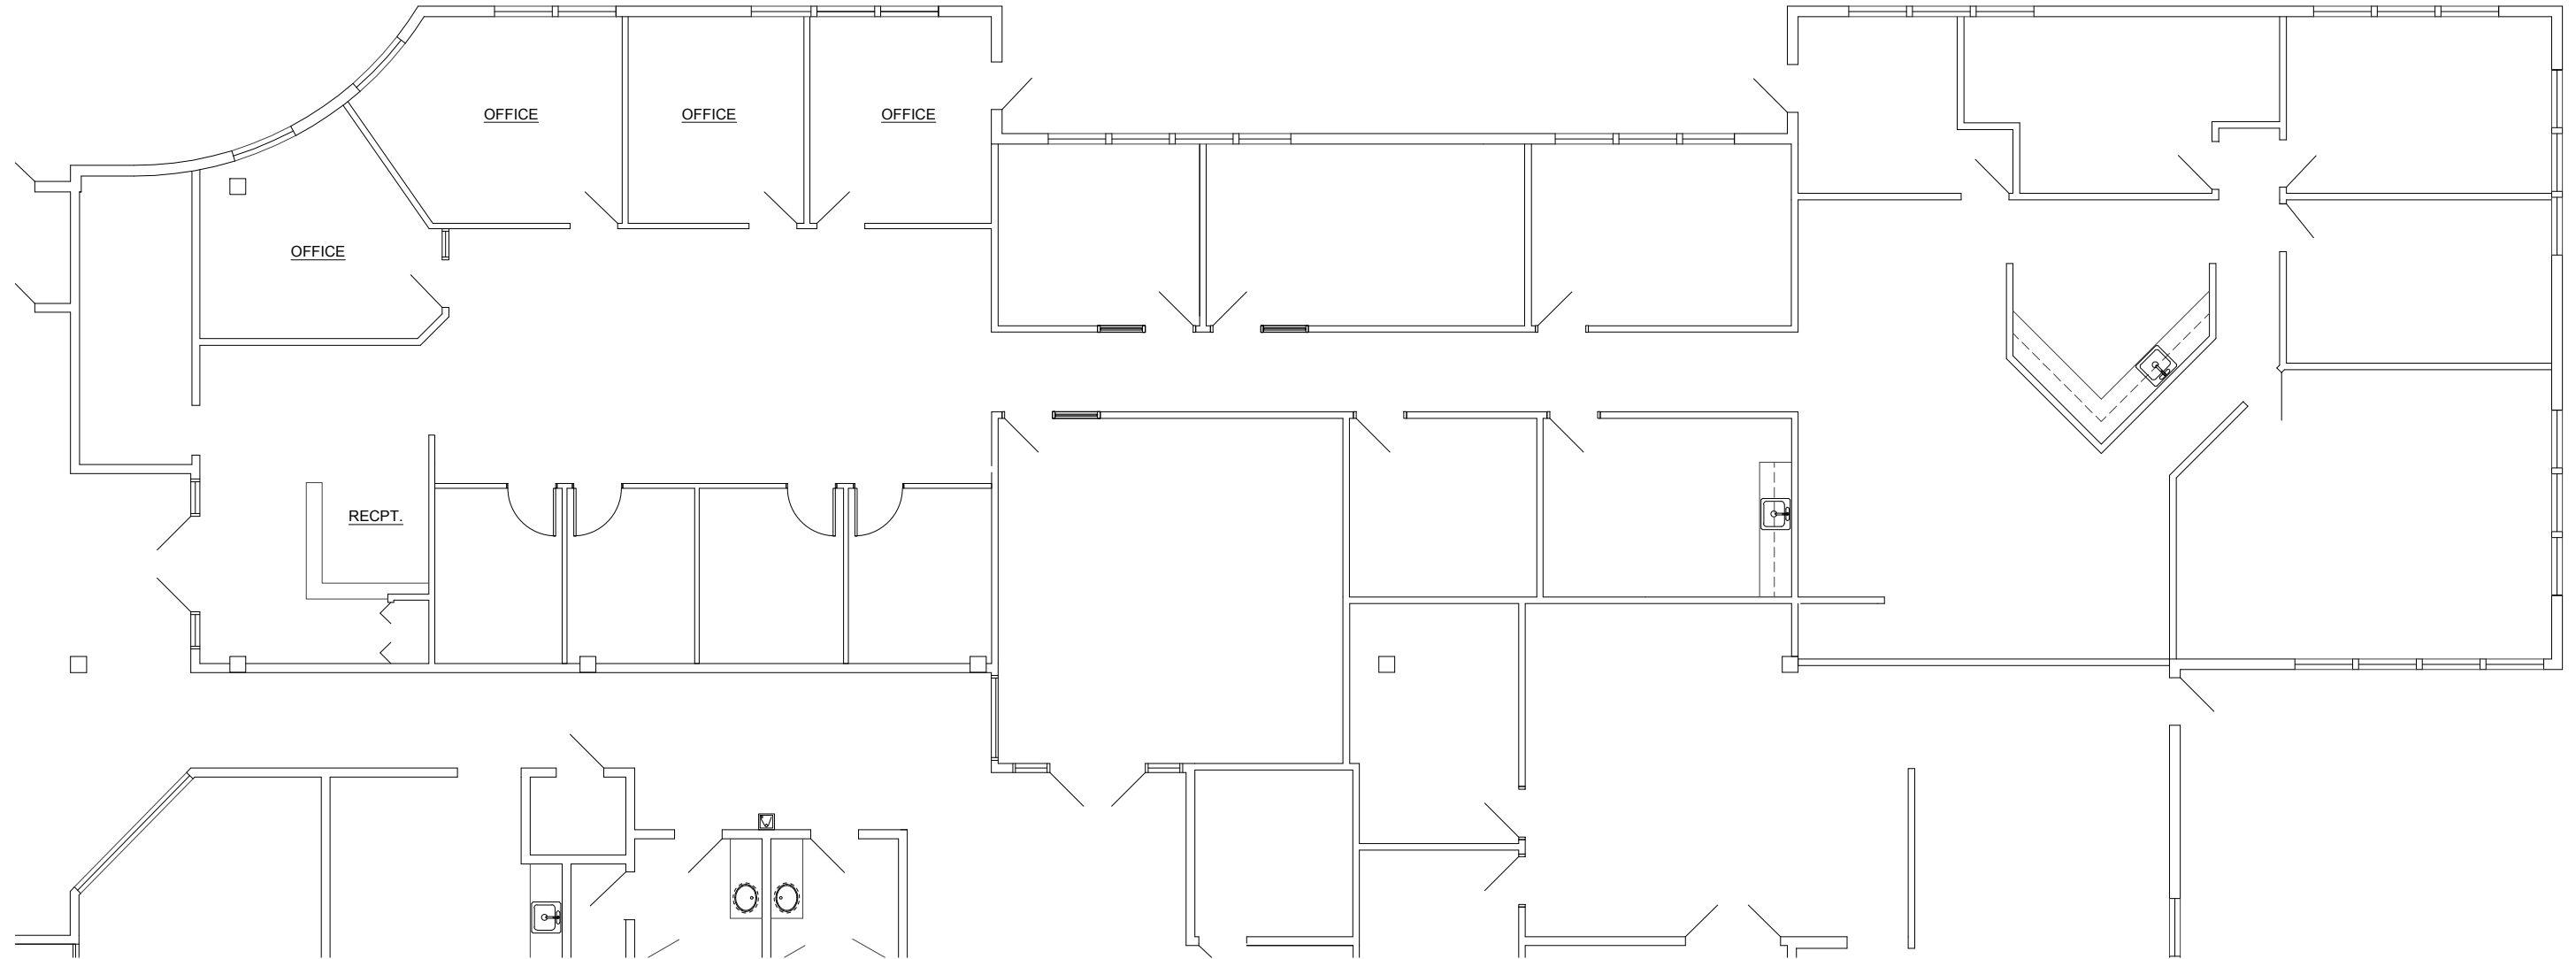

# Floor Plan

Scale 3/32" = 1'-0"

## 2601 Crossroads Drive

Job Number: 240710

October 21, 2025