


SITE PLAN

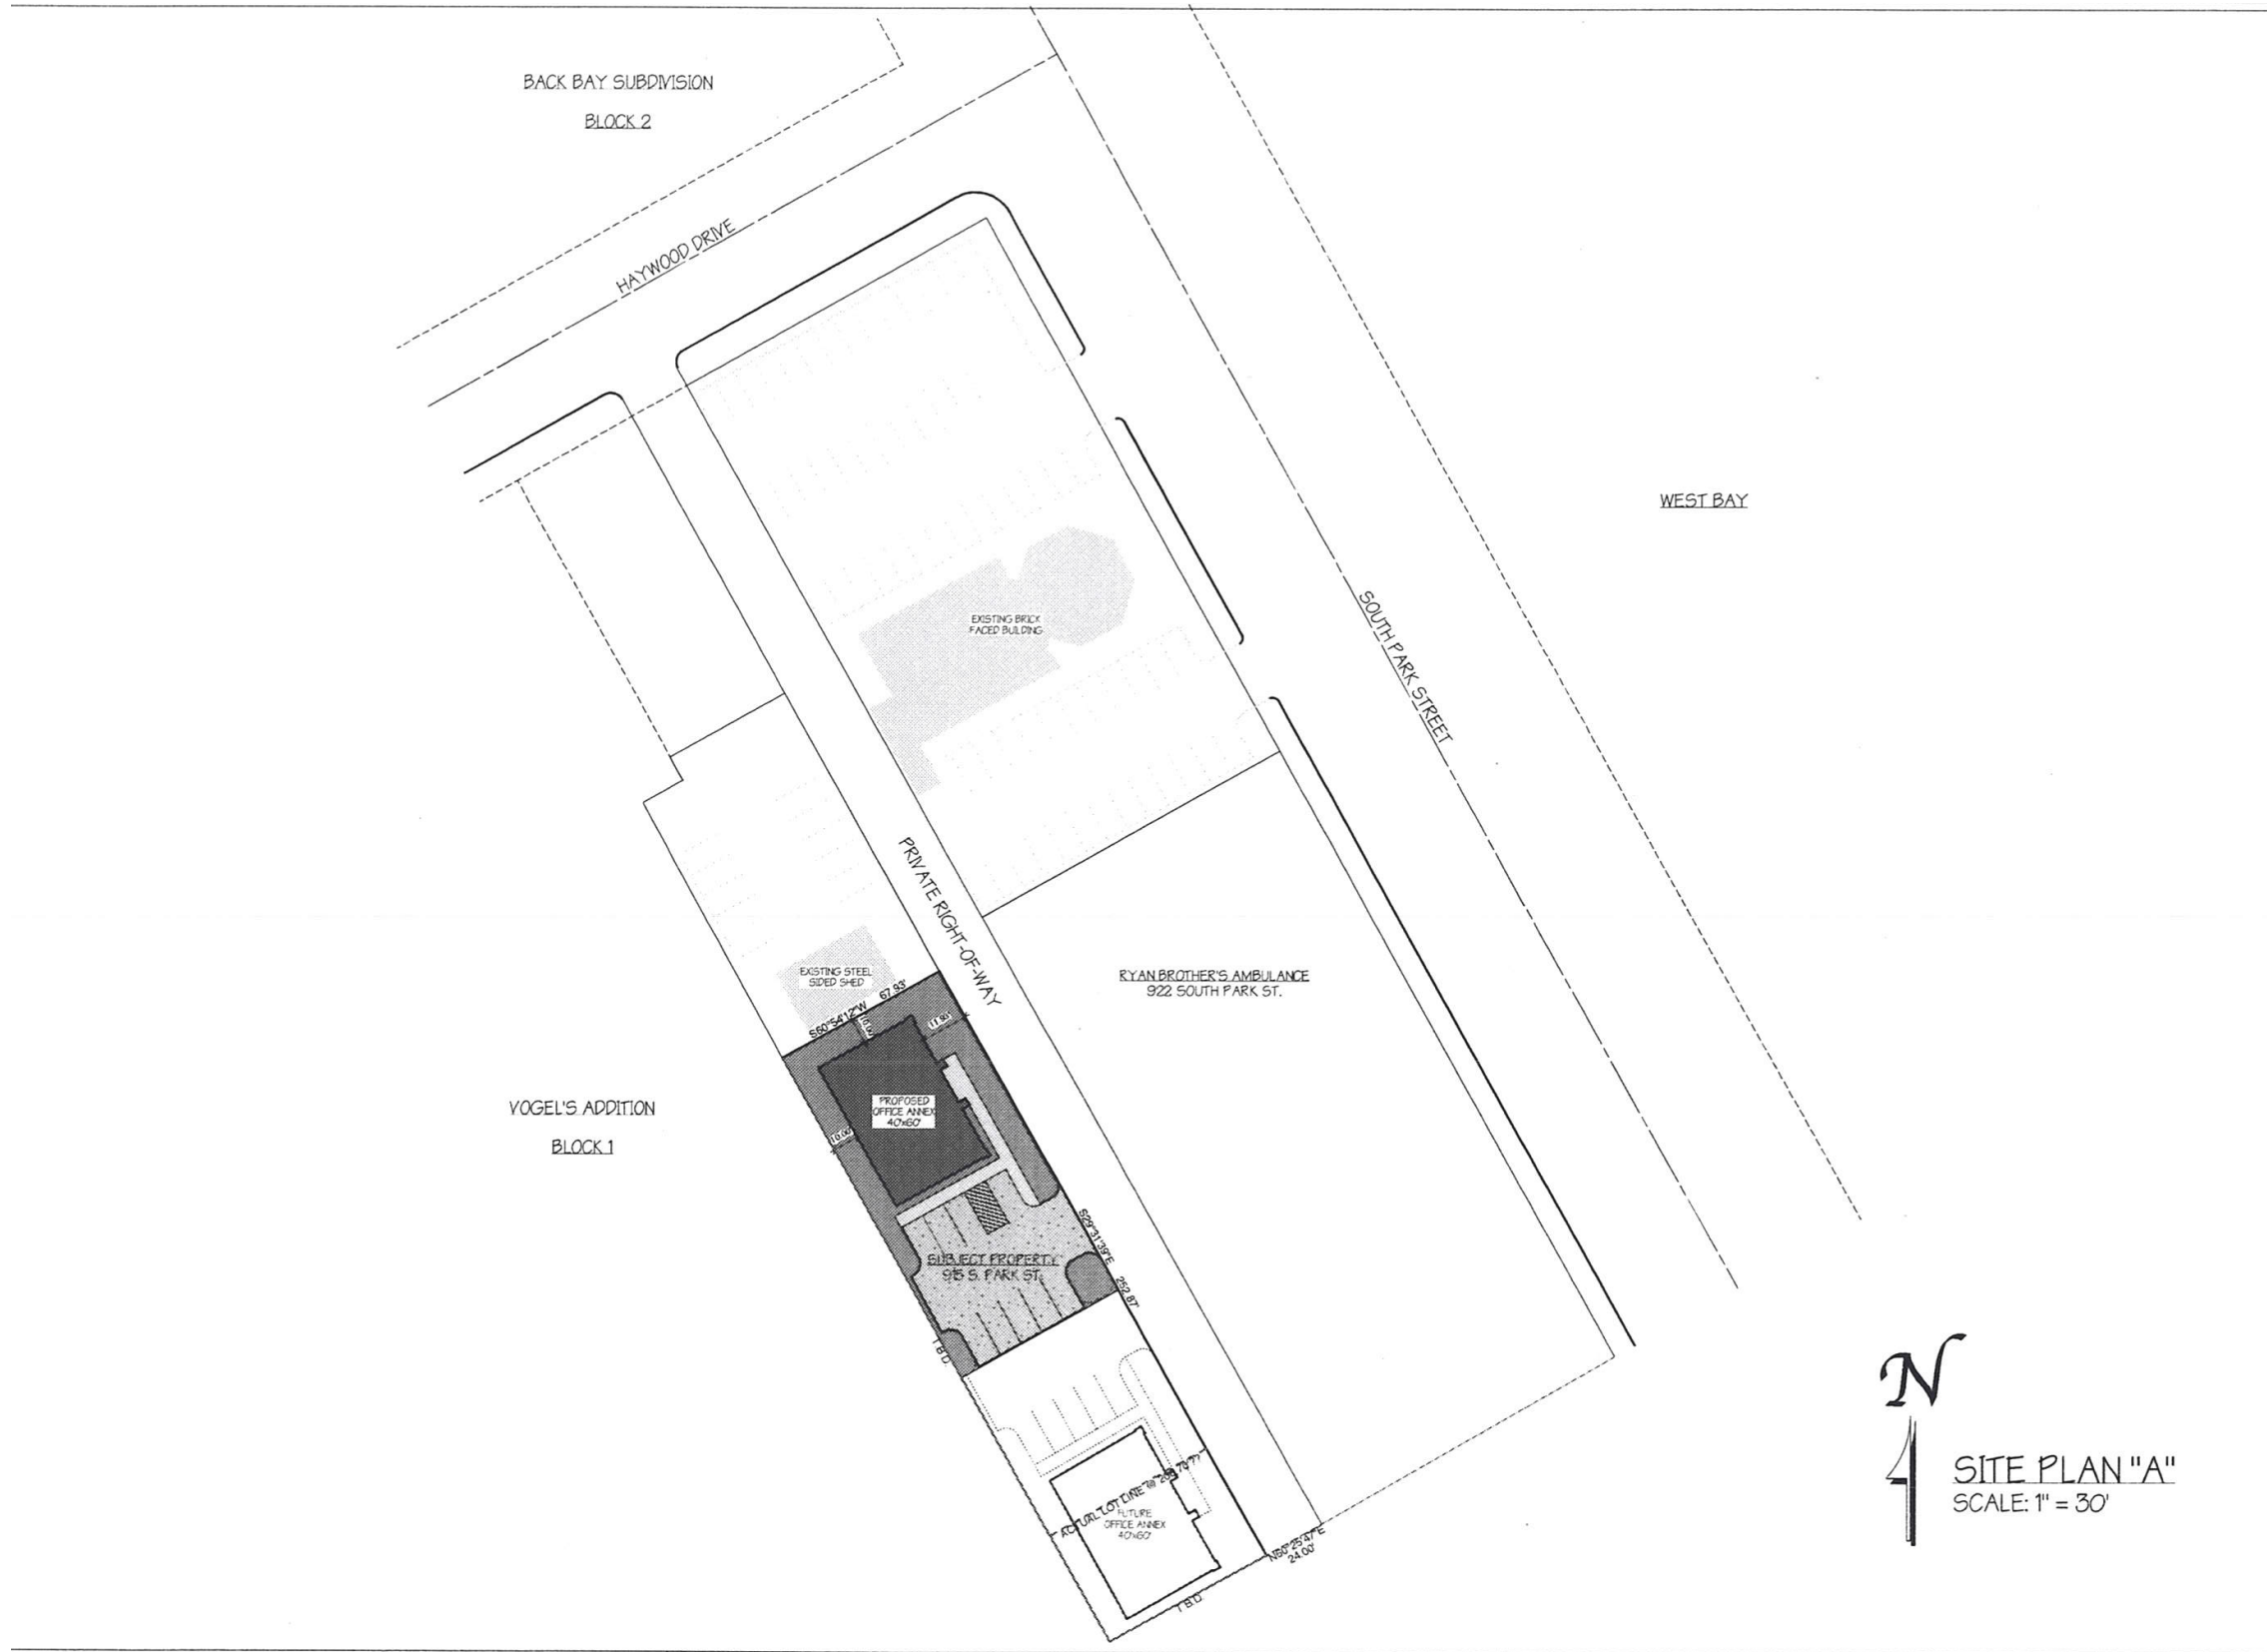

N
4 SITE PLAN "A"
SCALE: 1" = 30'