



South Elevation

Scale = 3/16"=1'-0"

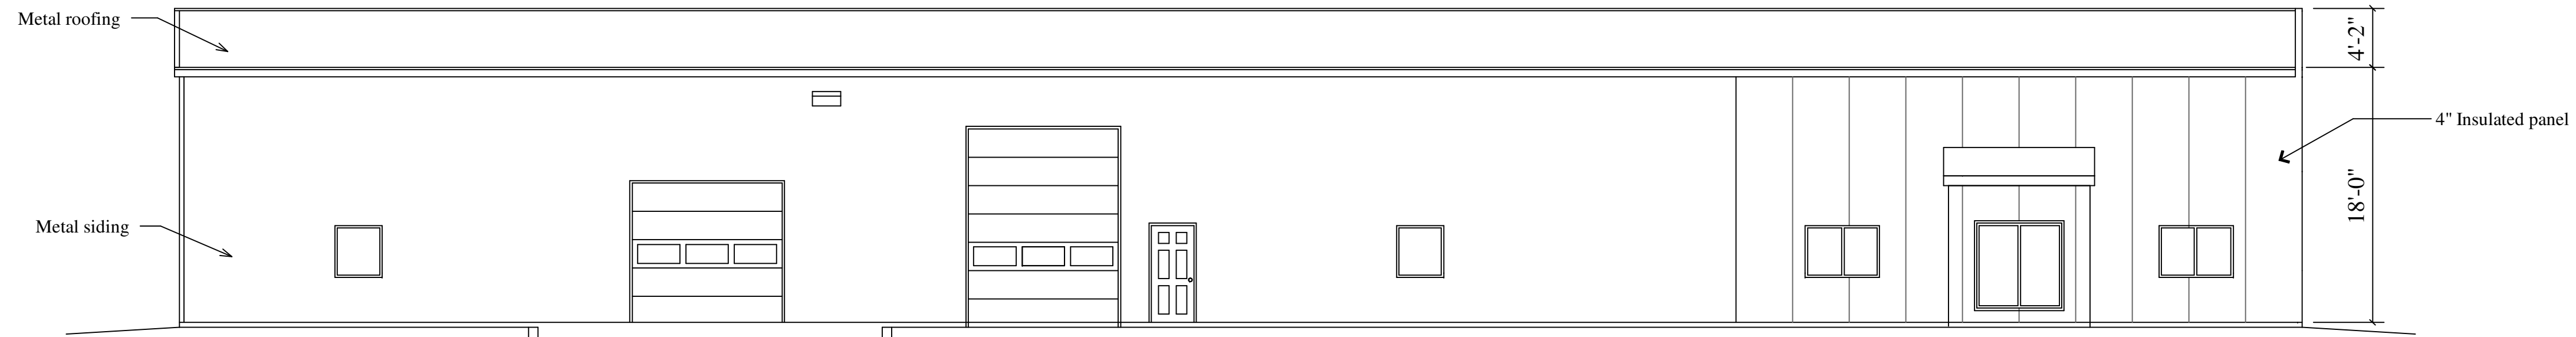


West Elevation

Scale = 3/16"=1'-0"

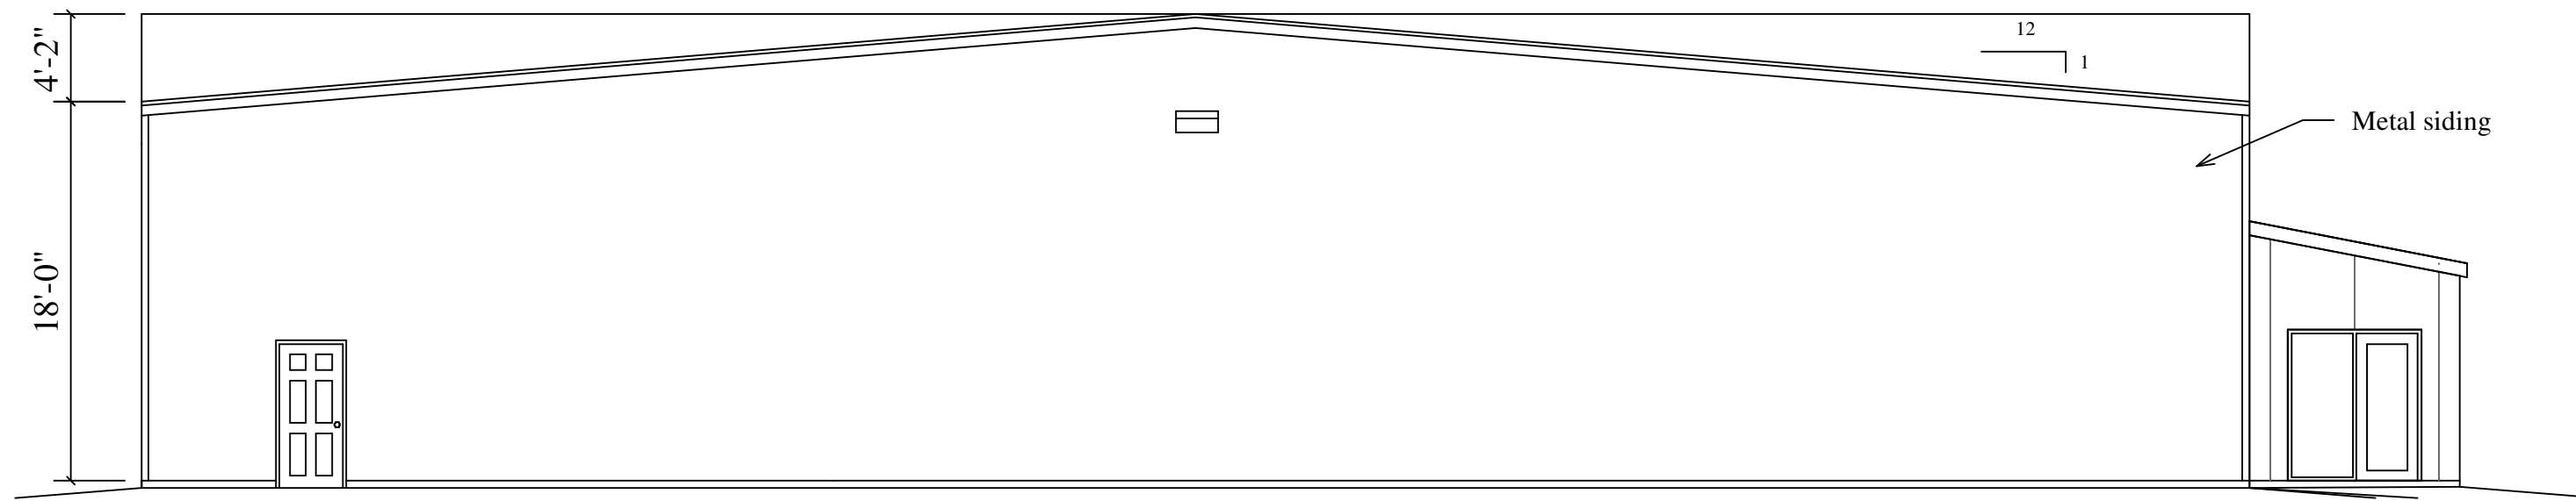

North Elevation

Scale = 3/16"=1'-0"

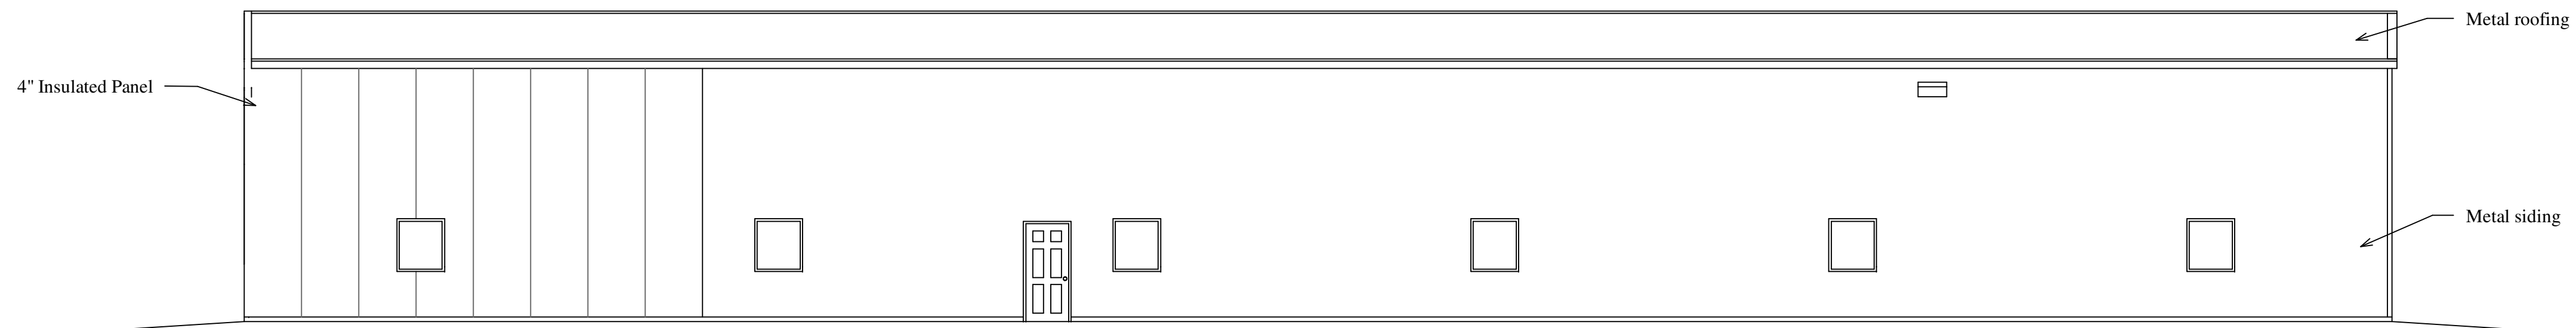

East Elevation

Scale = 3/16"=1'-0"

Jeffery Groenier, Architect
 830 S. Main Street
 Oregon, WI 53575
 608-835-3196
 This document contains confidential or proprietary information of Concepts in Architecture, LLC. Neither this document nor the information herein is to be reproduced, distributed, used, or disclosed without authorization.

Concepts
 in
 Architecture, LLC

Proposed for: Thyse Printing Service

Address: 2021 Winnebago Street
 Madison, WI 53704
 608-249-6951

Project: Thyse Printing
 Oregon, WI

Address:


Sheet Title: Elevations

Date: 04-18-2005

Scale: As Noted

Job #: 05-02

SHEET
 A2

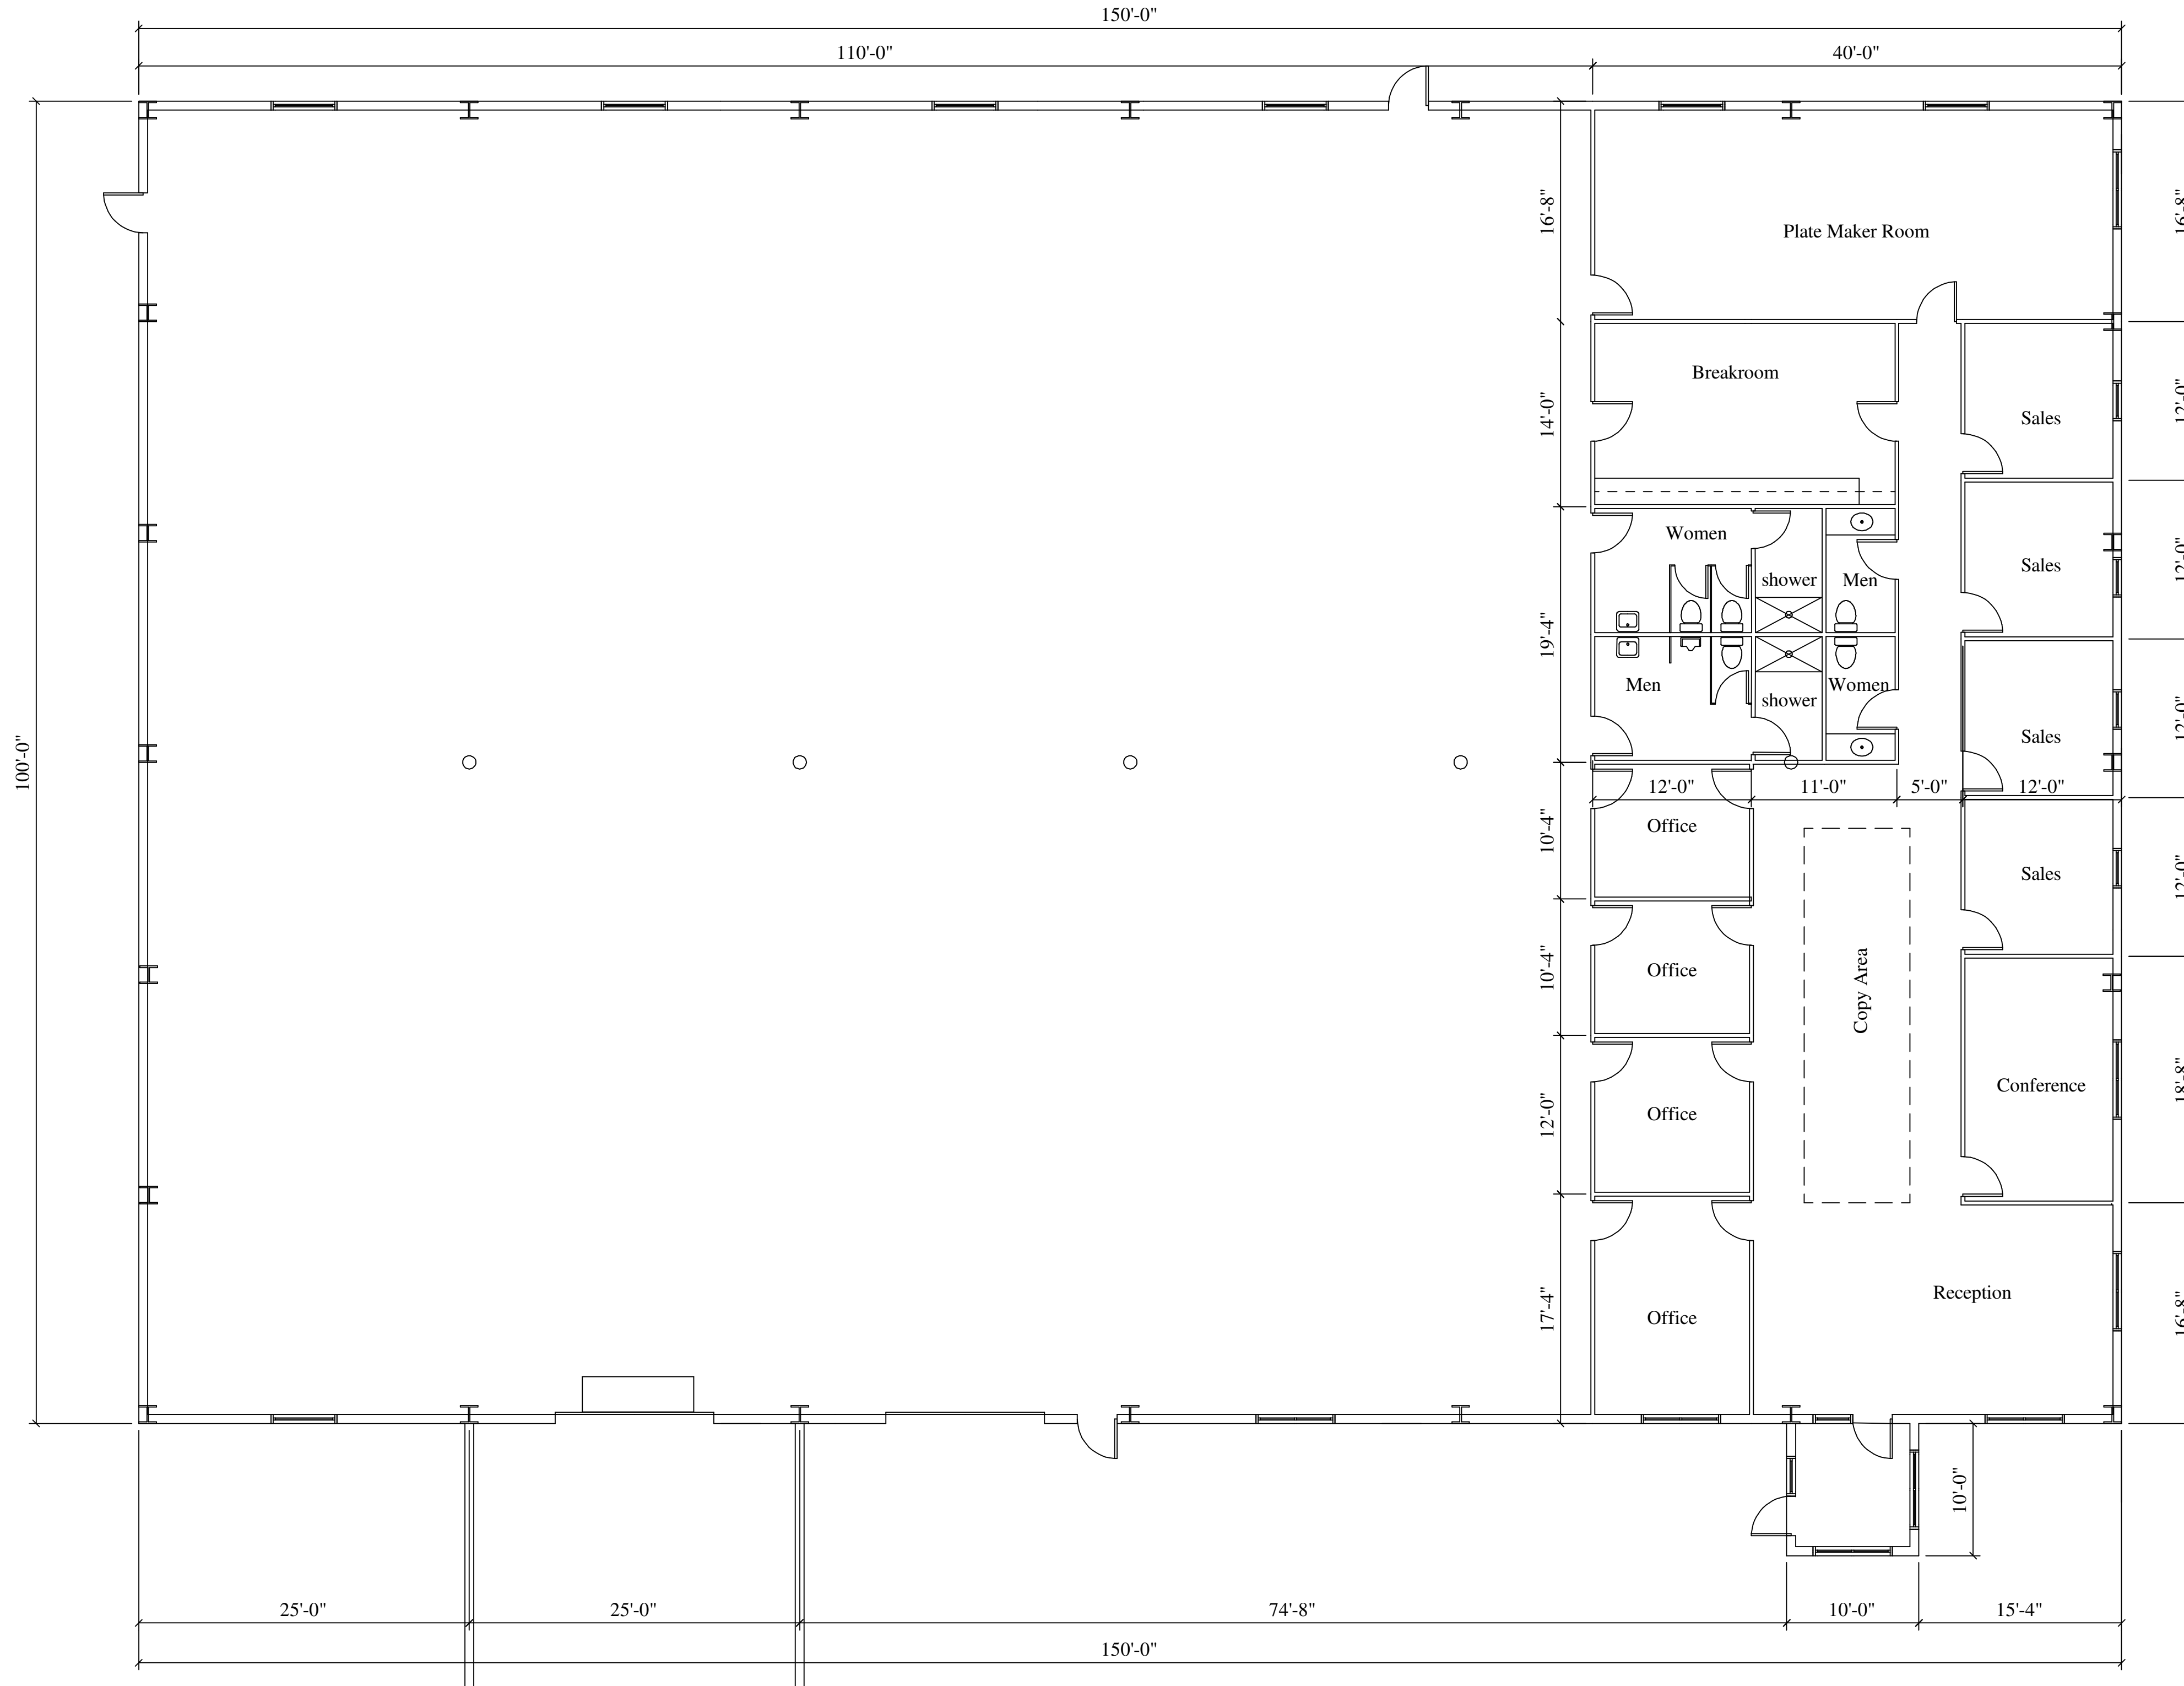

Floor Plan

Scale = 1/8"=1'-0"

Jeffery Groenier, Architect
 830 S. Main Street
 Oregon, WI 53575
 608-835-3196

This document contains confidential or proprietary information of Concepts in Architecture, LLC. Neither this document nor the information herein is to be reproduced, distributed, used, or disclosed without authorization.

Concepts
 in
 Architecture, LLC

Proposed for: Thyse Printing Service

Address: 2021 Winnebago Street
 Madison, WI 53704
 608-249-6951

Project: Thyse Printing
 Address: Oregon, WI

Sheet Title: Floor Plan

Date: 04-18-2005

Scale: As Noted

Job #: 05-02

SHEET
 A1