


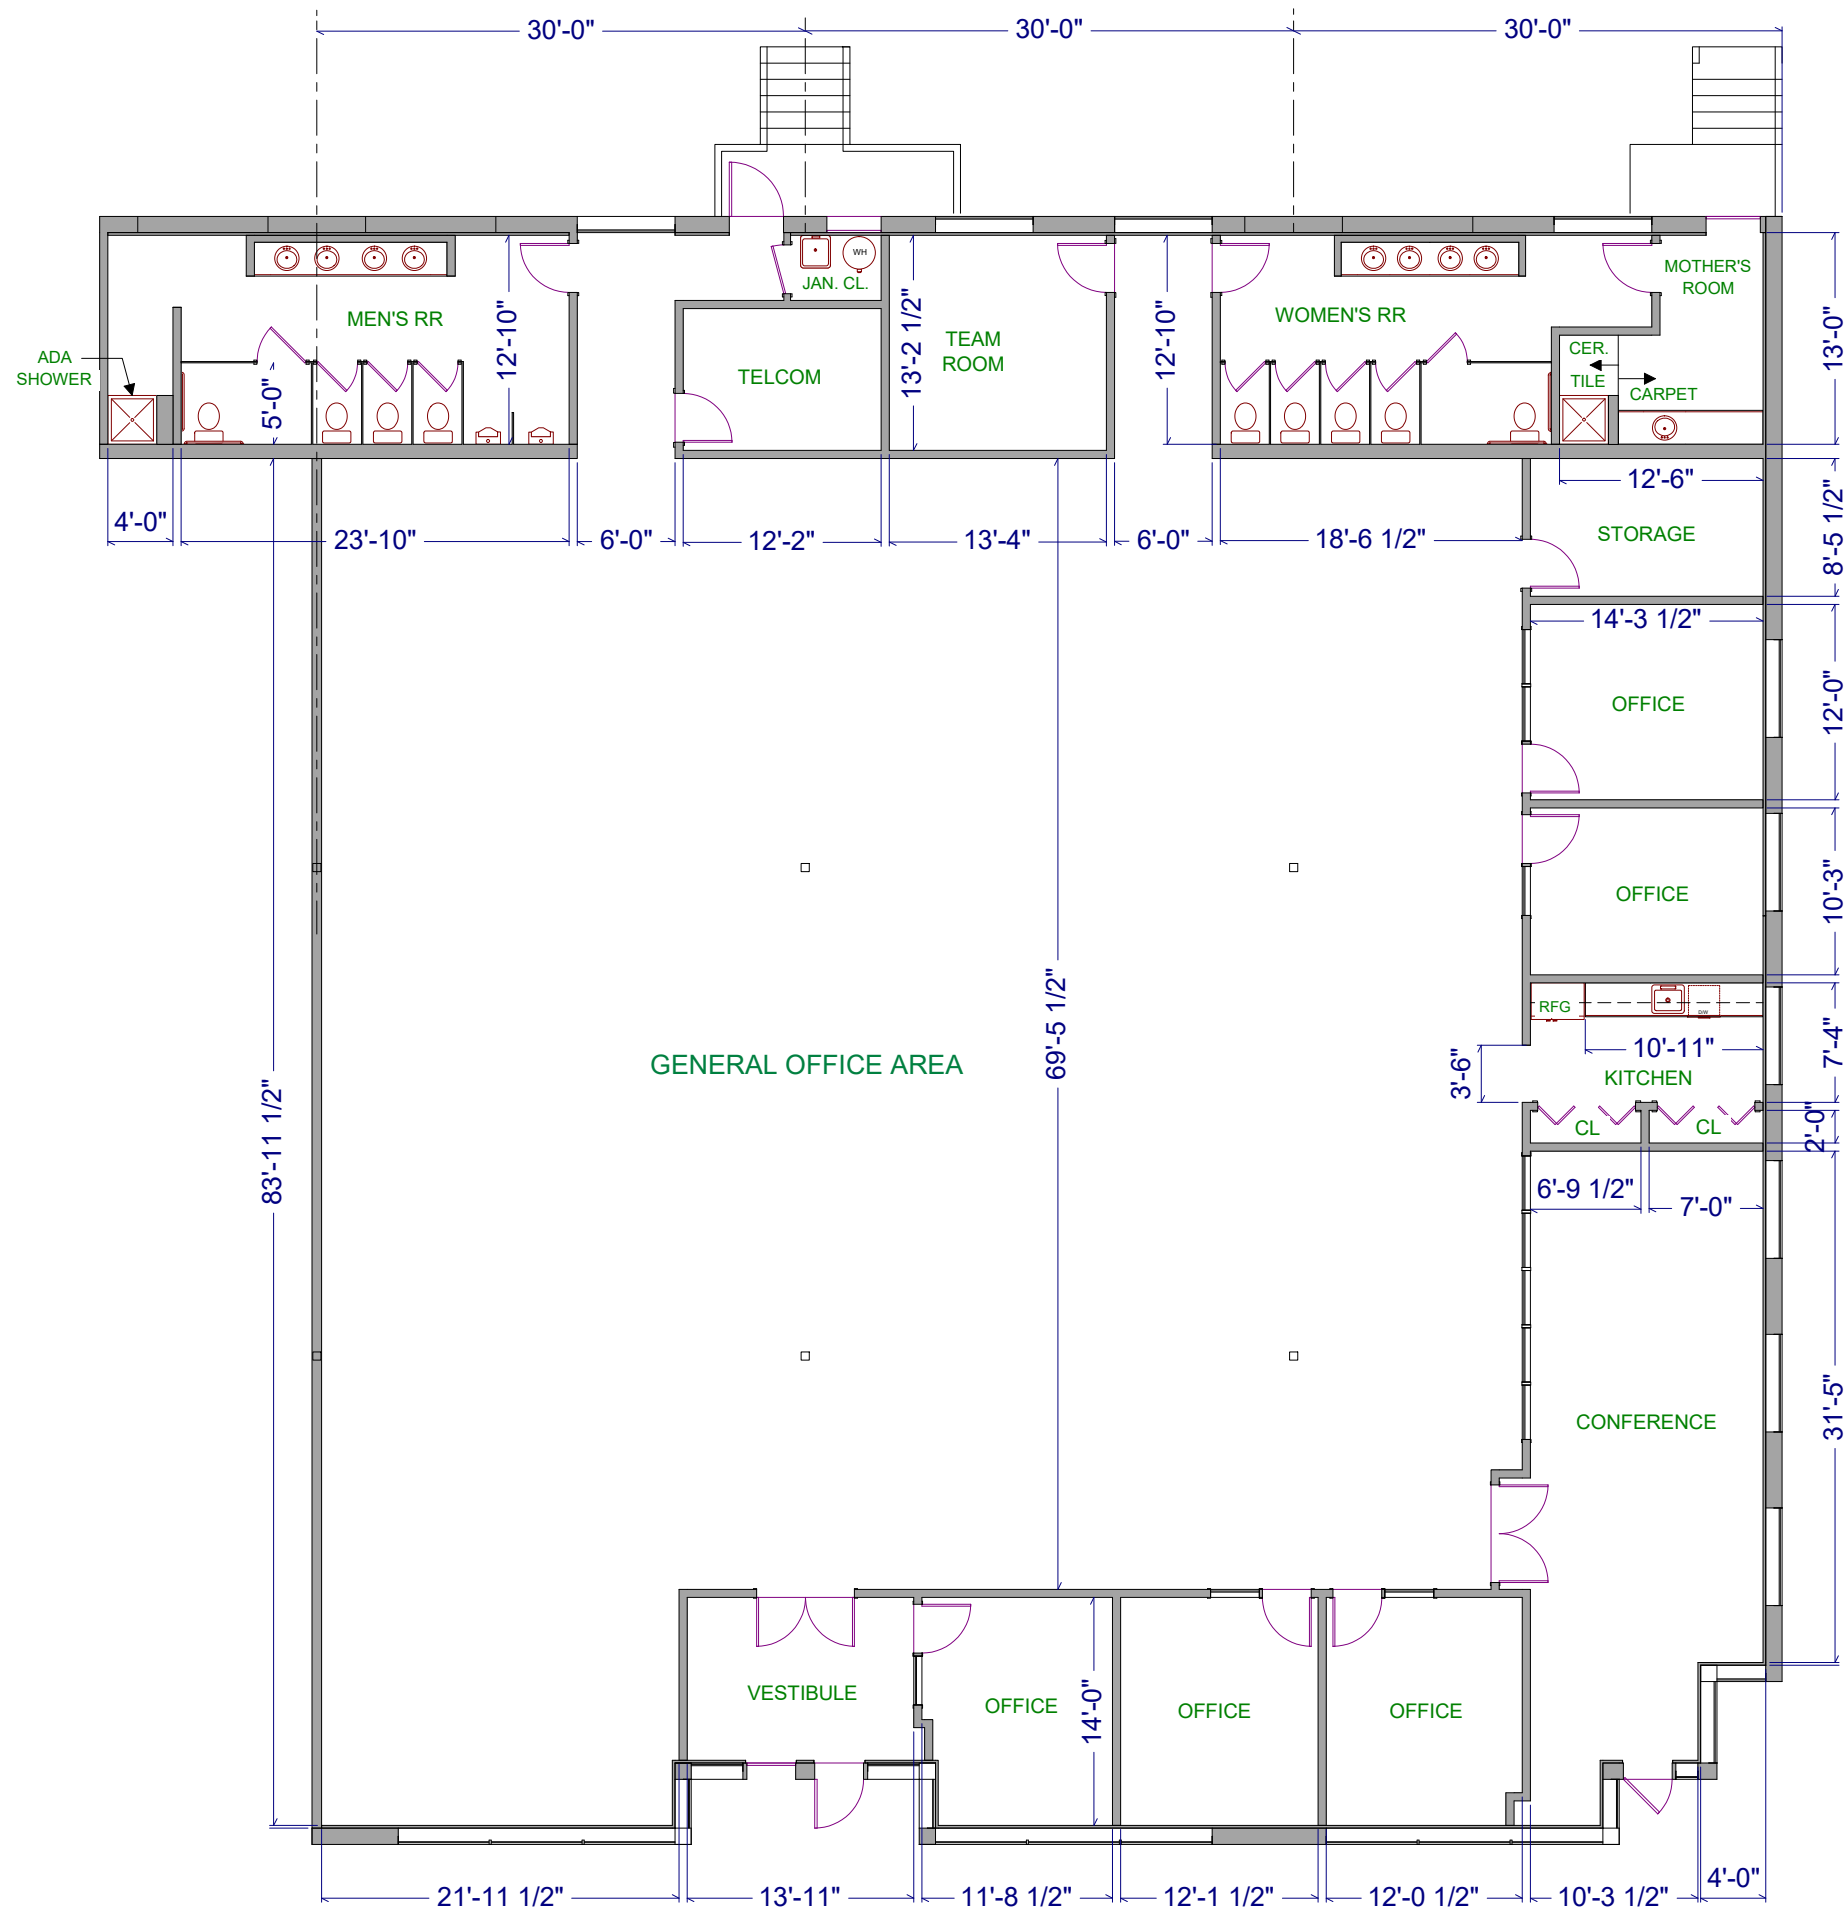

TOTAL: 9,193 SQ.FT.



--

NO.	DESCRIPTION	BY	DATE

SHEET TITLE:	FLOOR PLAN
--------------	------------

PROJECT DESCRIPTION:	4009 Felland Road Suite 119-124 Madison, WI 53714
----------------------	---

DRAWINGS PROVIDED BY:	
-----------------------	--

DATE:	4/19/2019
-------	-----------

SCALE:	
--------	--

--

SHEET:	A-1
--------	-----