


TOTAL: 12,974 SQ.FT.

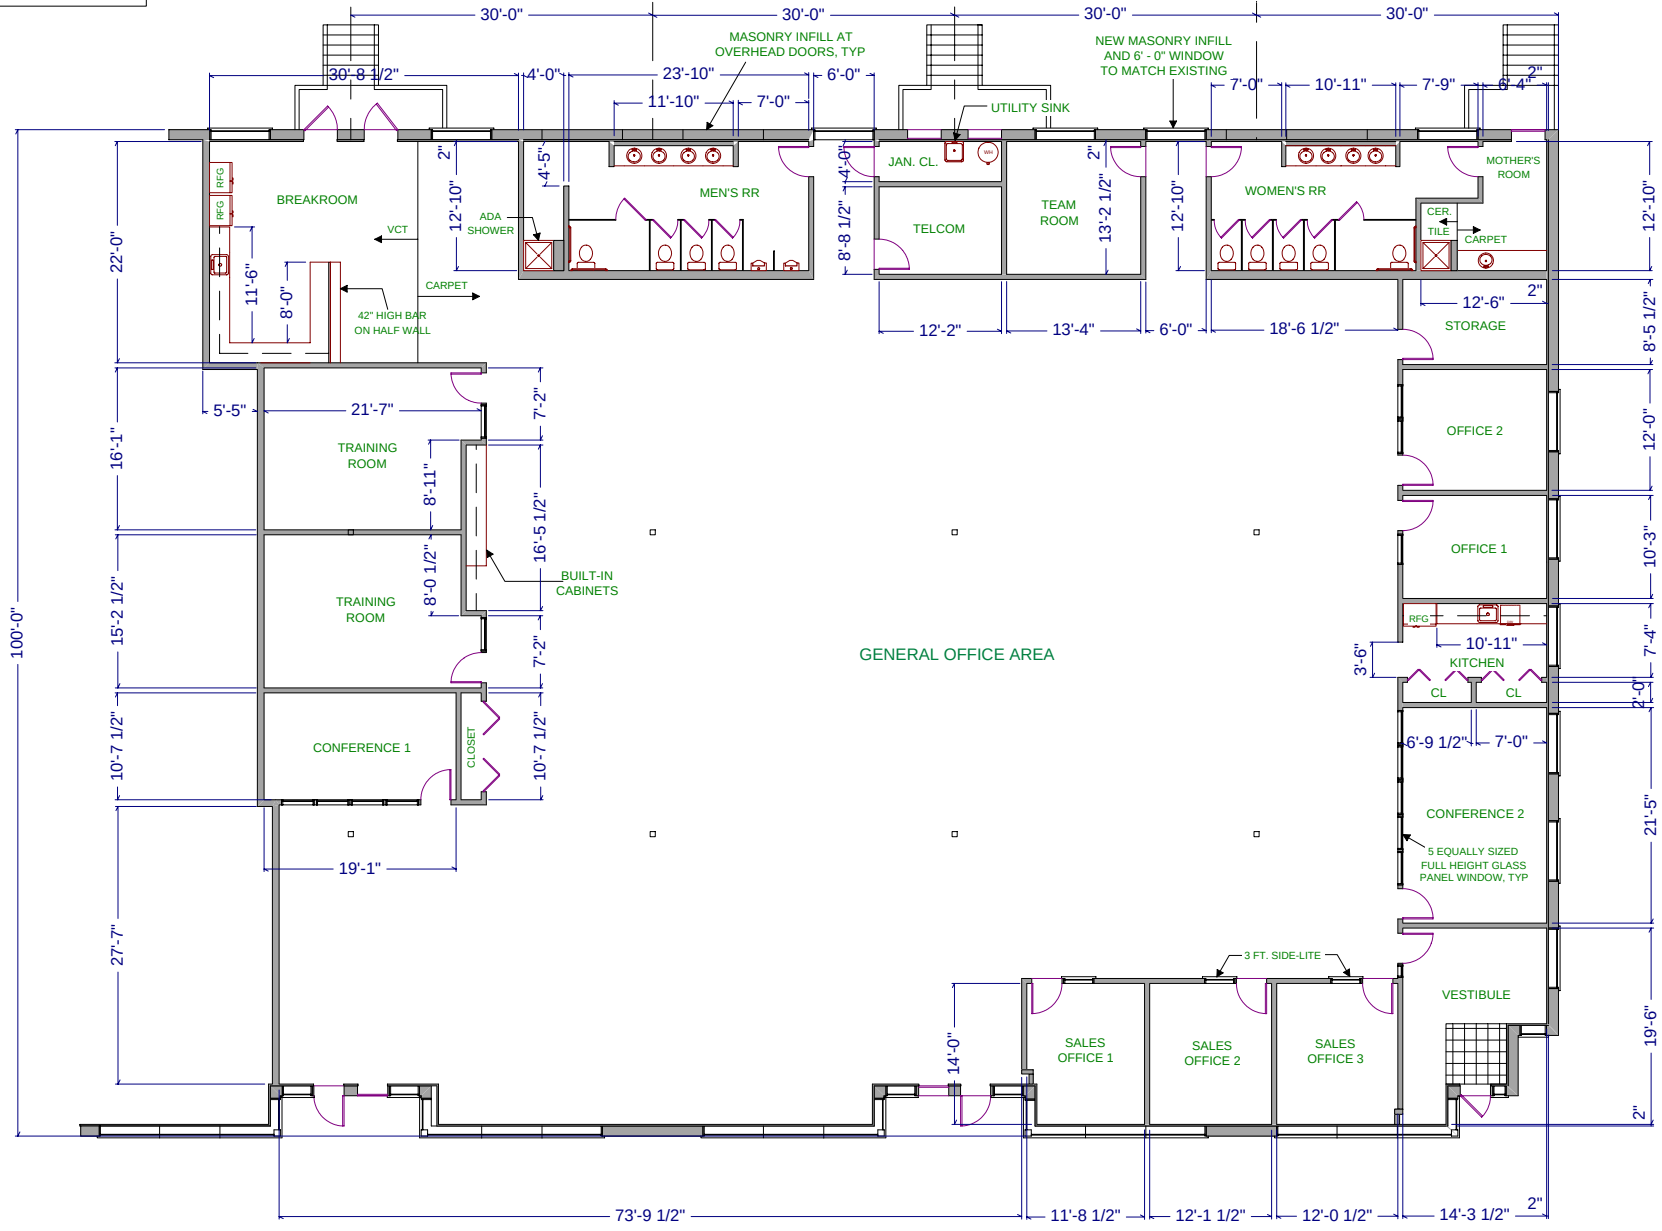

FLOOR PLAN / TENANT BUILDOUT FOR:
C.H. ROBINSON

THE CROSSING
4009 FELLAND ROAD, SUITES R - U
MADISON, WI 53718

ST. JOHN PROPERTIES, INC.

1020 JAMES DRIVE, SUITE G
HARTLAND, WI 53029

DESIGNED BY: FAITH HILE

DRAWN BY: FAITH HILE

CHECKED BY:

APPROVED BY:

PROJECT NO.

DRAWING NO.

DATE

06-15-12

NEL4009R-U