


Total: 10,850 SF

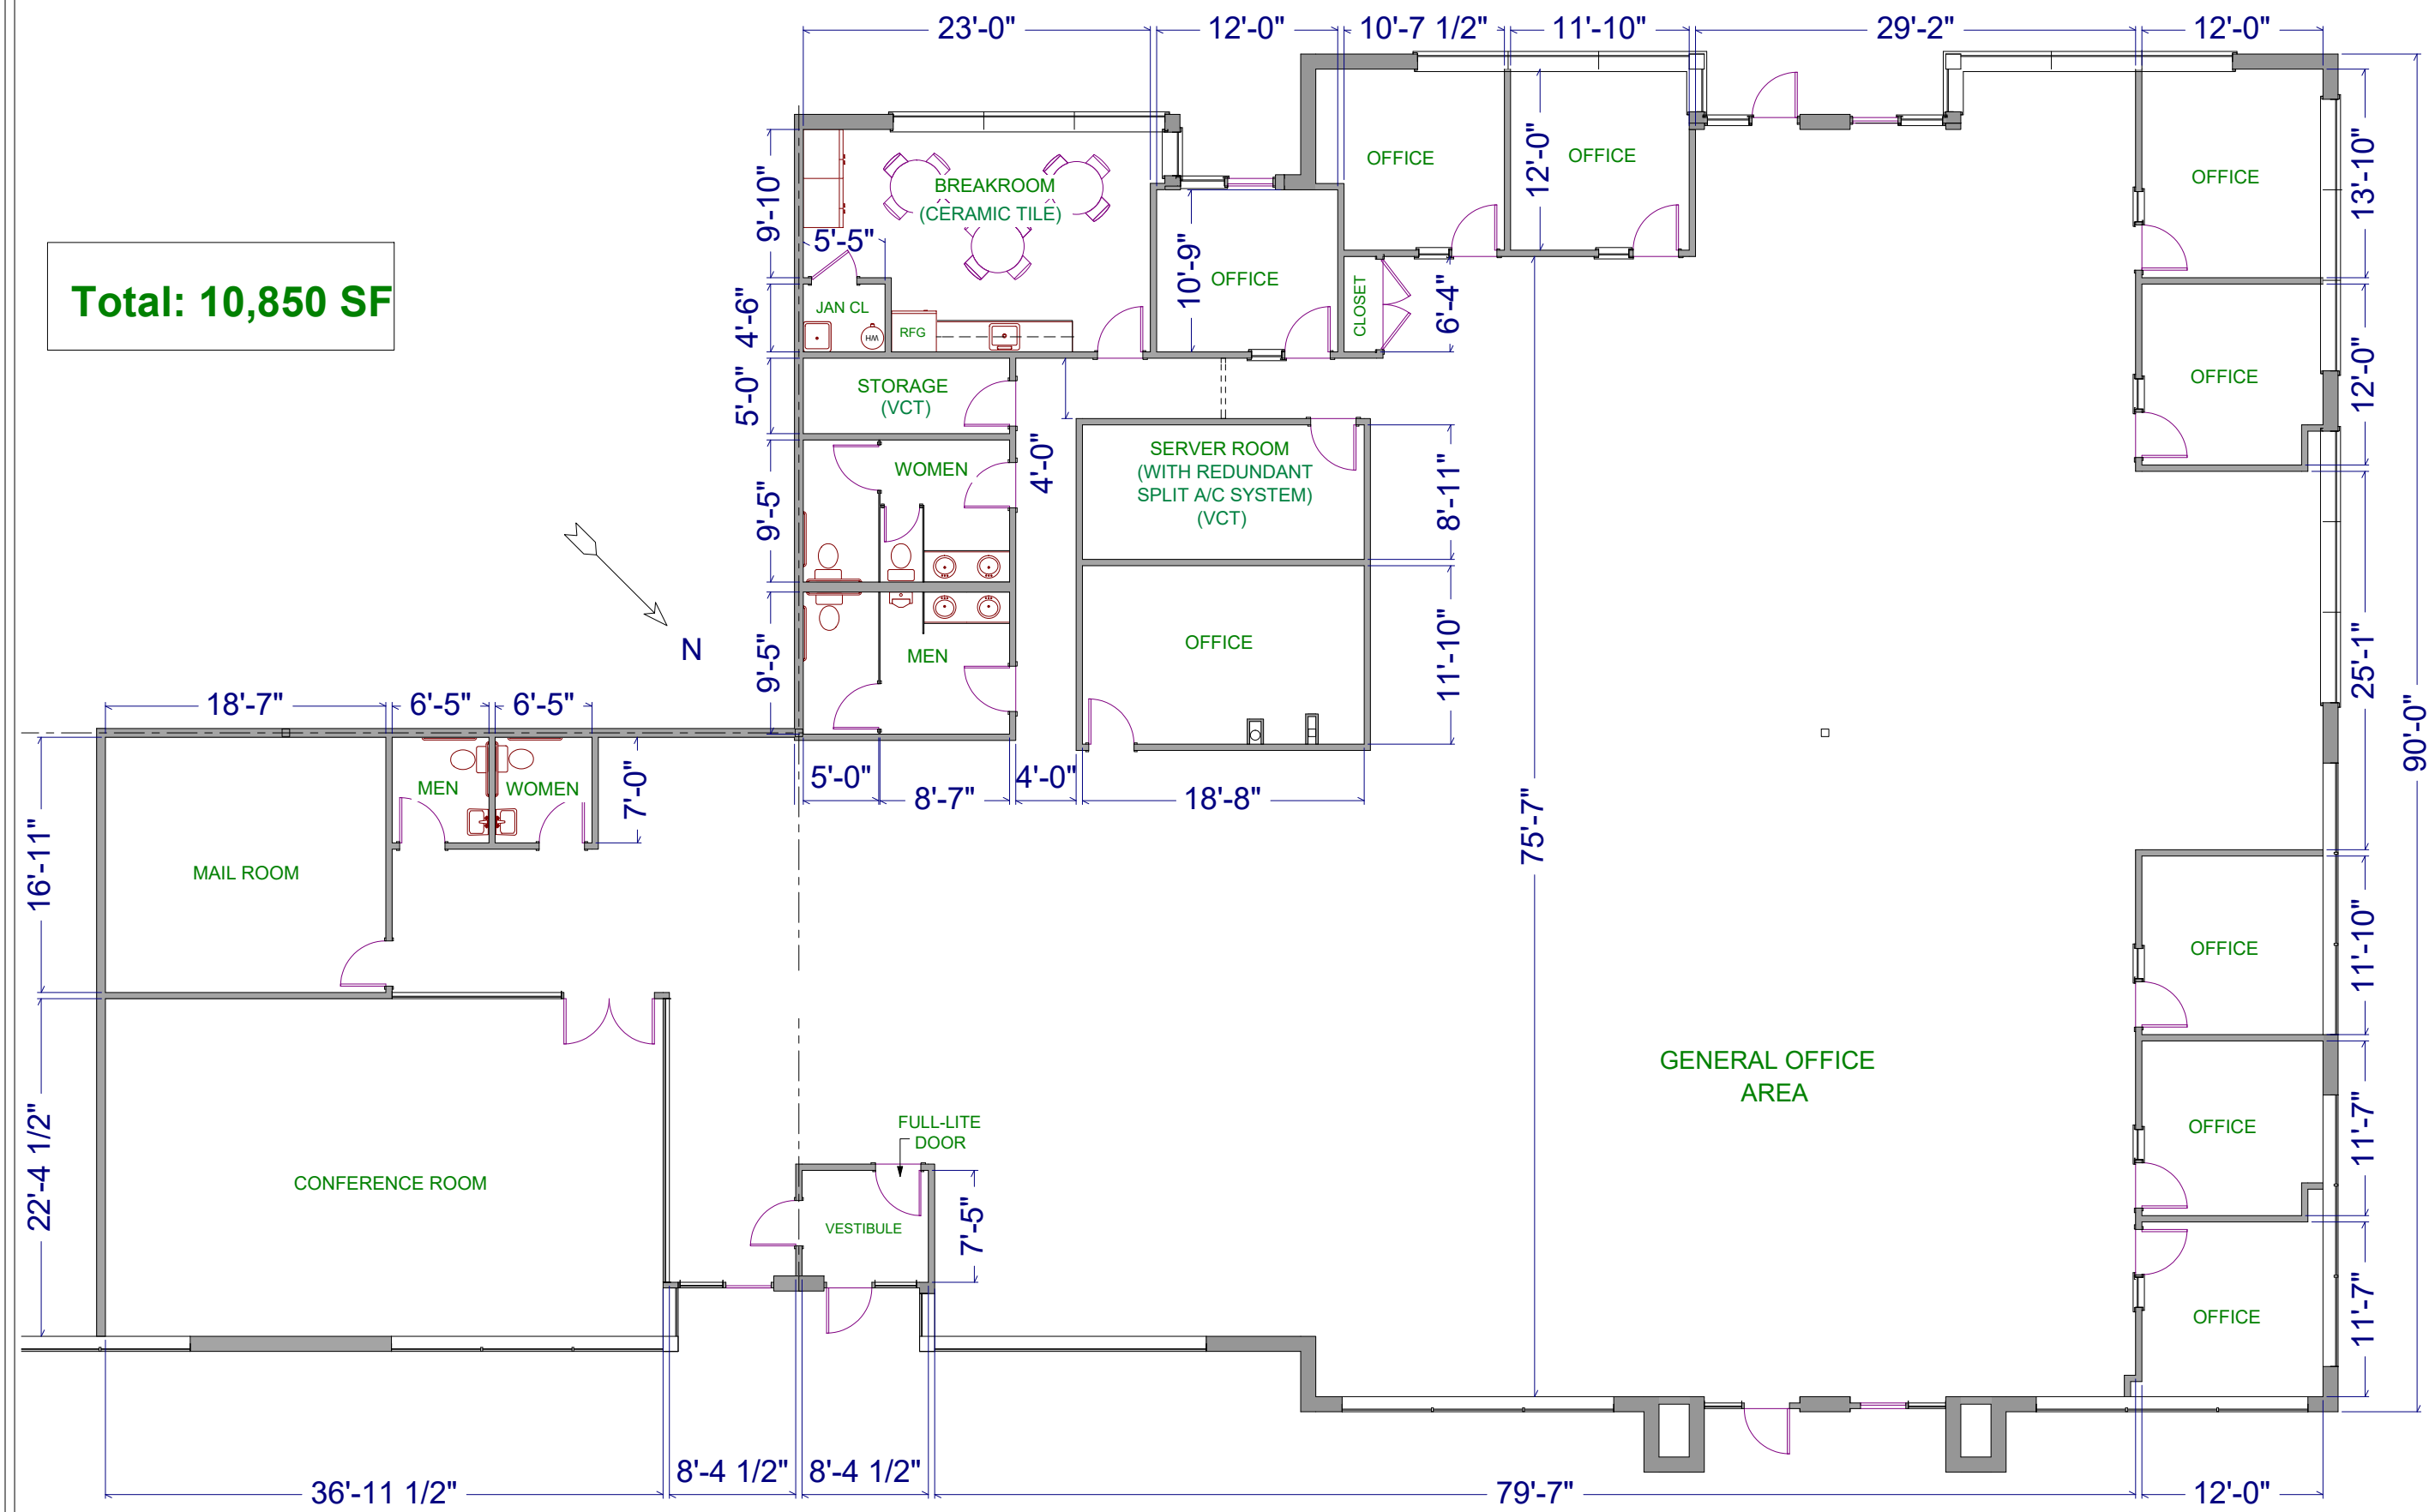

NO.	DESCRIPTION	BY	DATE

SHEET TITLE:
Floor Plan

PROJECT DESCRIPTION:
**4602 S Biltmore Lane
Suites 105-111
Madison, WI 53718**

DRAWINGS PROVIDED BY:

DATE:
7/17/2020

SCALE:

SHEET:

A-1