


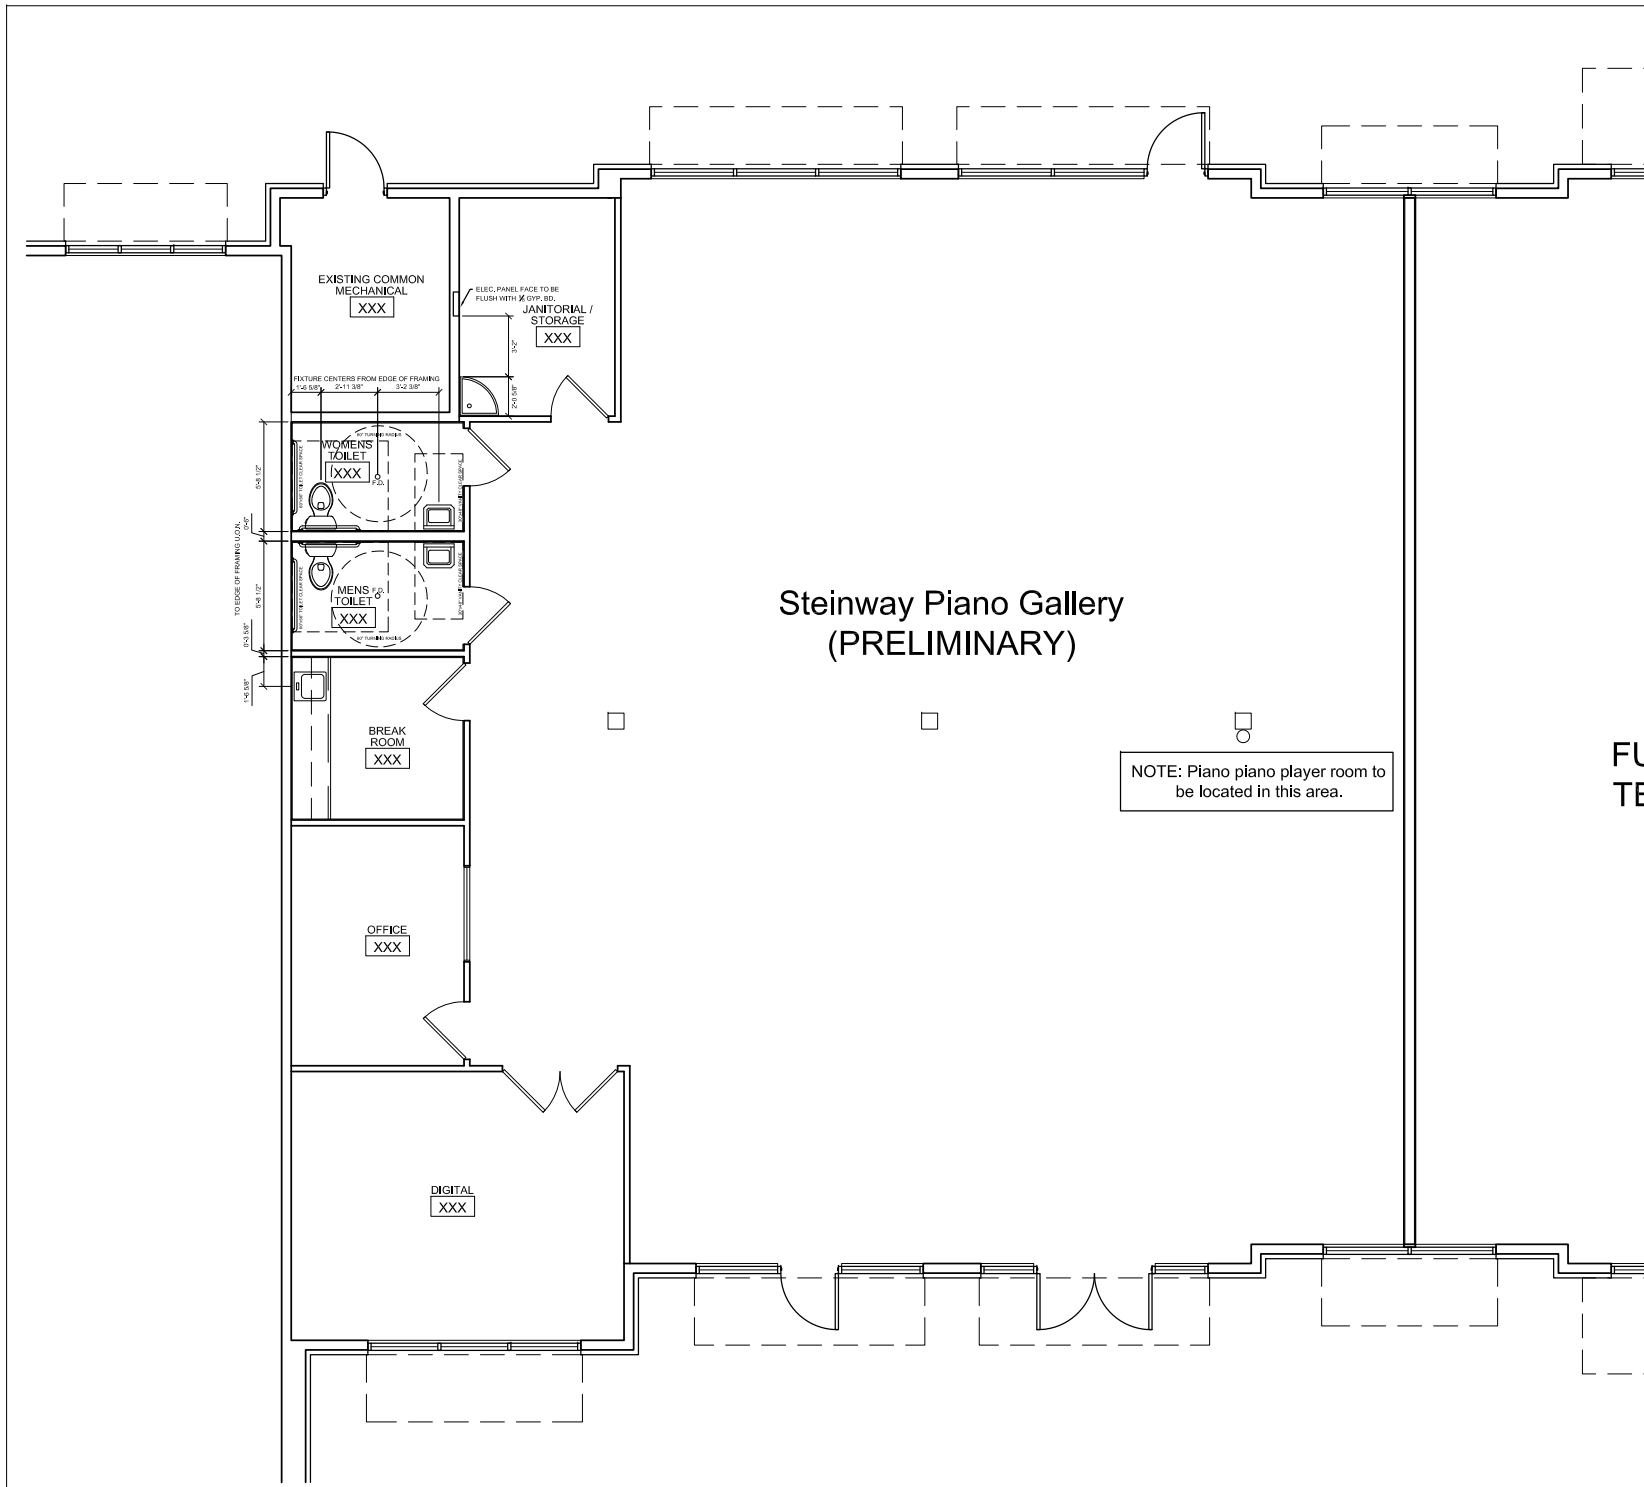

Steinway Piano Gallery

LOCATION:

6629 Mineral Point Road
Madison, WI 53705

OWNER / LANDLORD:

Grand Canyon Collection, LLC
Flad Development & Investment Corp.
7941 Tree Lane - Suite 105
Madison, WI 53717-2029
(608) 833-8105

TENANT:

Piano Gallery, LLC
Bonita Springs, FL
C/O Grant Billings
6140 S. Karrington Lane
New Berlin, WI 53151
(414) 234-0254

ARCHITECT / BUILD EXPEDITOR:

Brandon King
Building Insight, LLC
PO Box 2513
Madison, WI 53701
(608) 209-1515
(608) 237-2022 fax

DATE: DESCRIPTION:

5/15/07 PLUMBING LOCATIONS

Plumbing Plan - Lg.
Scale: 1" = 10'-0"

P-2.0