


TOTAL SQFT= 6,636
 OFFICE SQFT=4,900
 WAREHOUSE SQFT=1,736

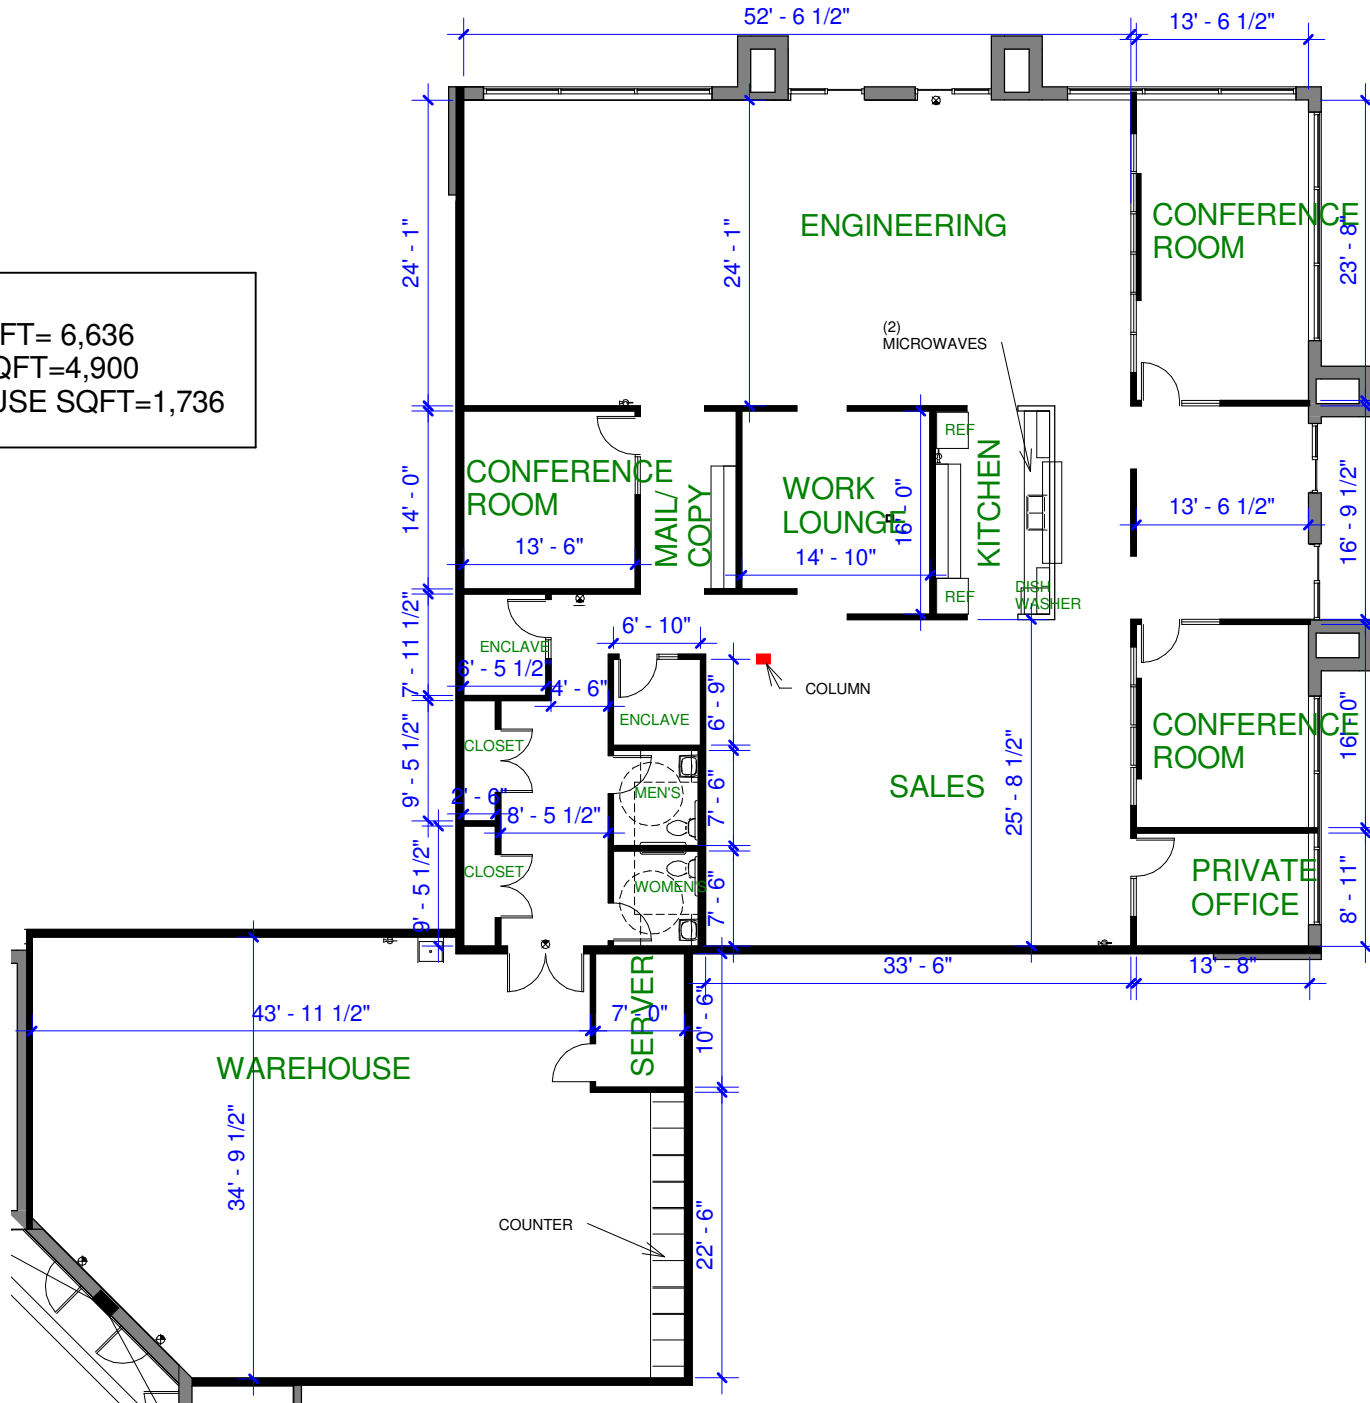

Project No. 842- NETECH	Date 4/8/2016	Scale 1 : 165
-----------------------------------	-------------------------	-------------------------

NETECH
 4628-4632 S. BILTMORE AVE
 MADISON WI

EXISTING FLOOR PLAN