

PLOT DATE: 12/08/2015



901 Deming Way // Madison, WI 53717
Ph: 608.664.3500 // Fx: 608.664.3535
iconicacreates.com

ATLANTIS VALLEY FOODS
209 COMMERCE PARKWAY
COTTAGE GROVE, WI 53527

ATLANTIS VALLEY FOODS
167 E BADGER ROAD
MADISON, WI 53717

ISSUE DATES:
PLAN COMMISSION: 11-23-15


RFI/SI DATE:

This document contains confidential or proprietary information of Iconica. Neither the document nor the information herein is to be reproduced, distributed, used or disclosed, either in whole or in part, except as specifically authorized by Iconica.

PROJECT #: 20150520
SHEET NUMBER

A201

©2014 Iconica, Inc.

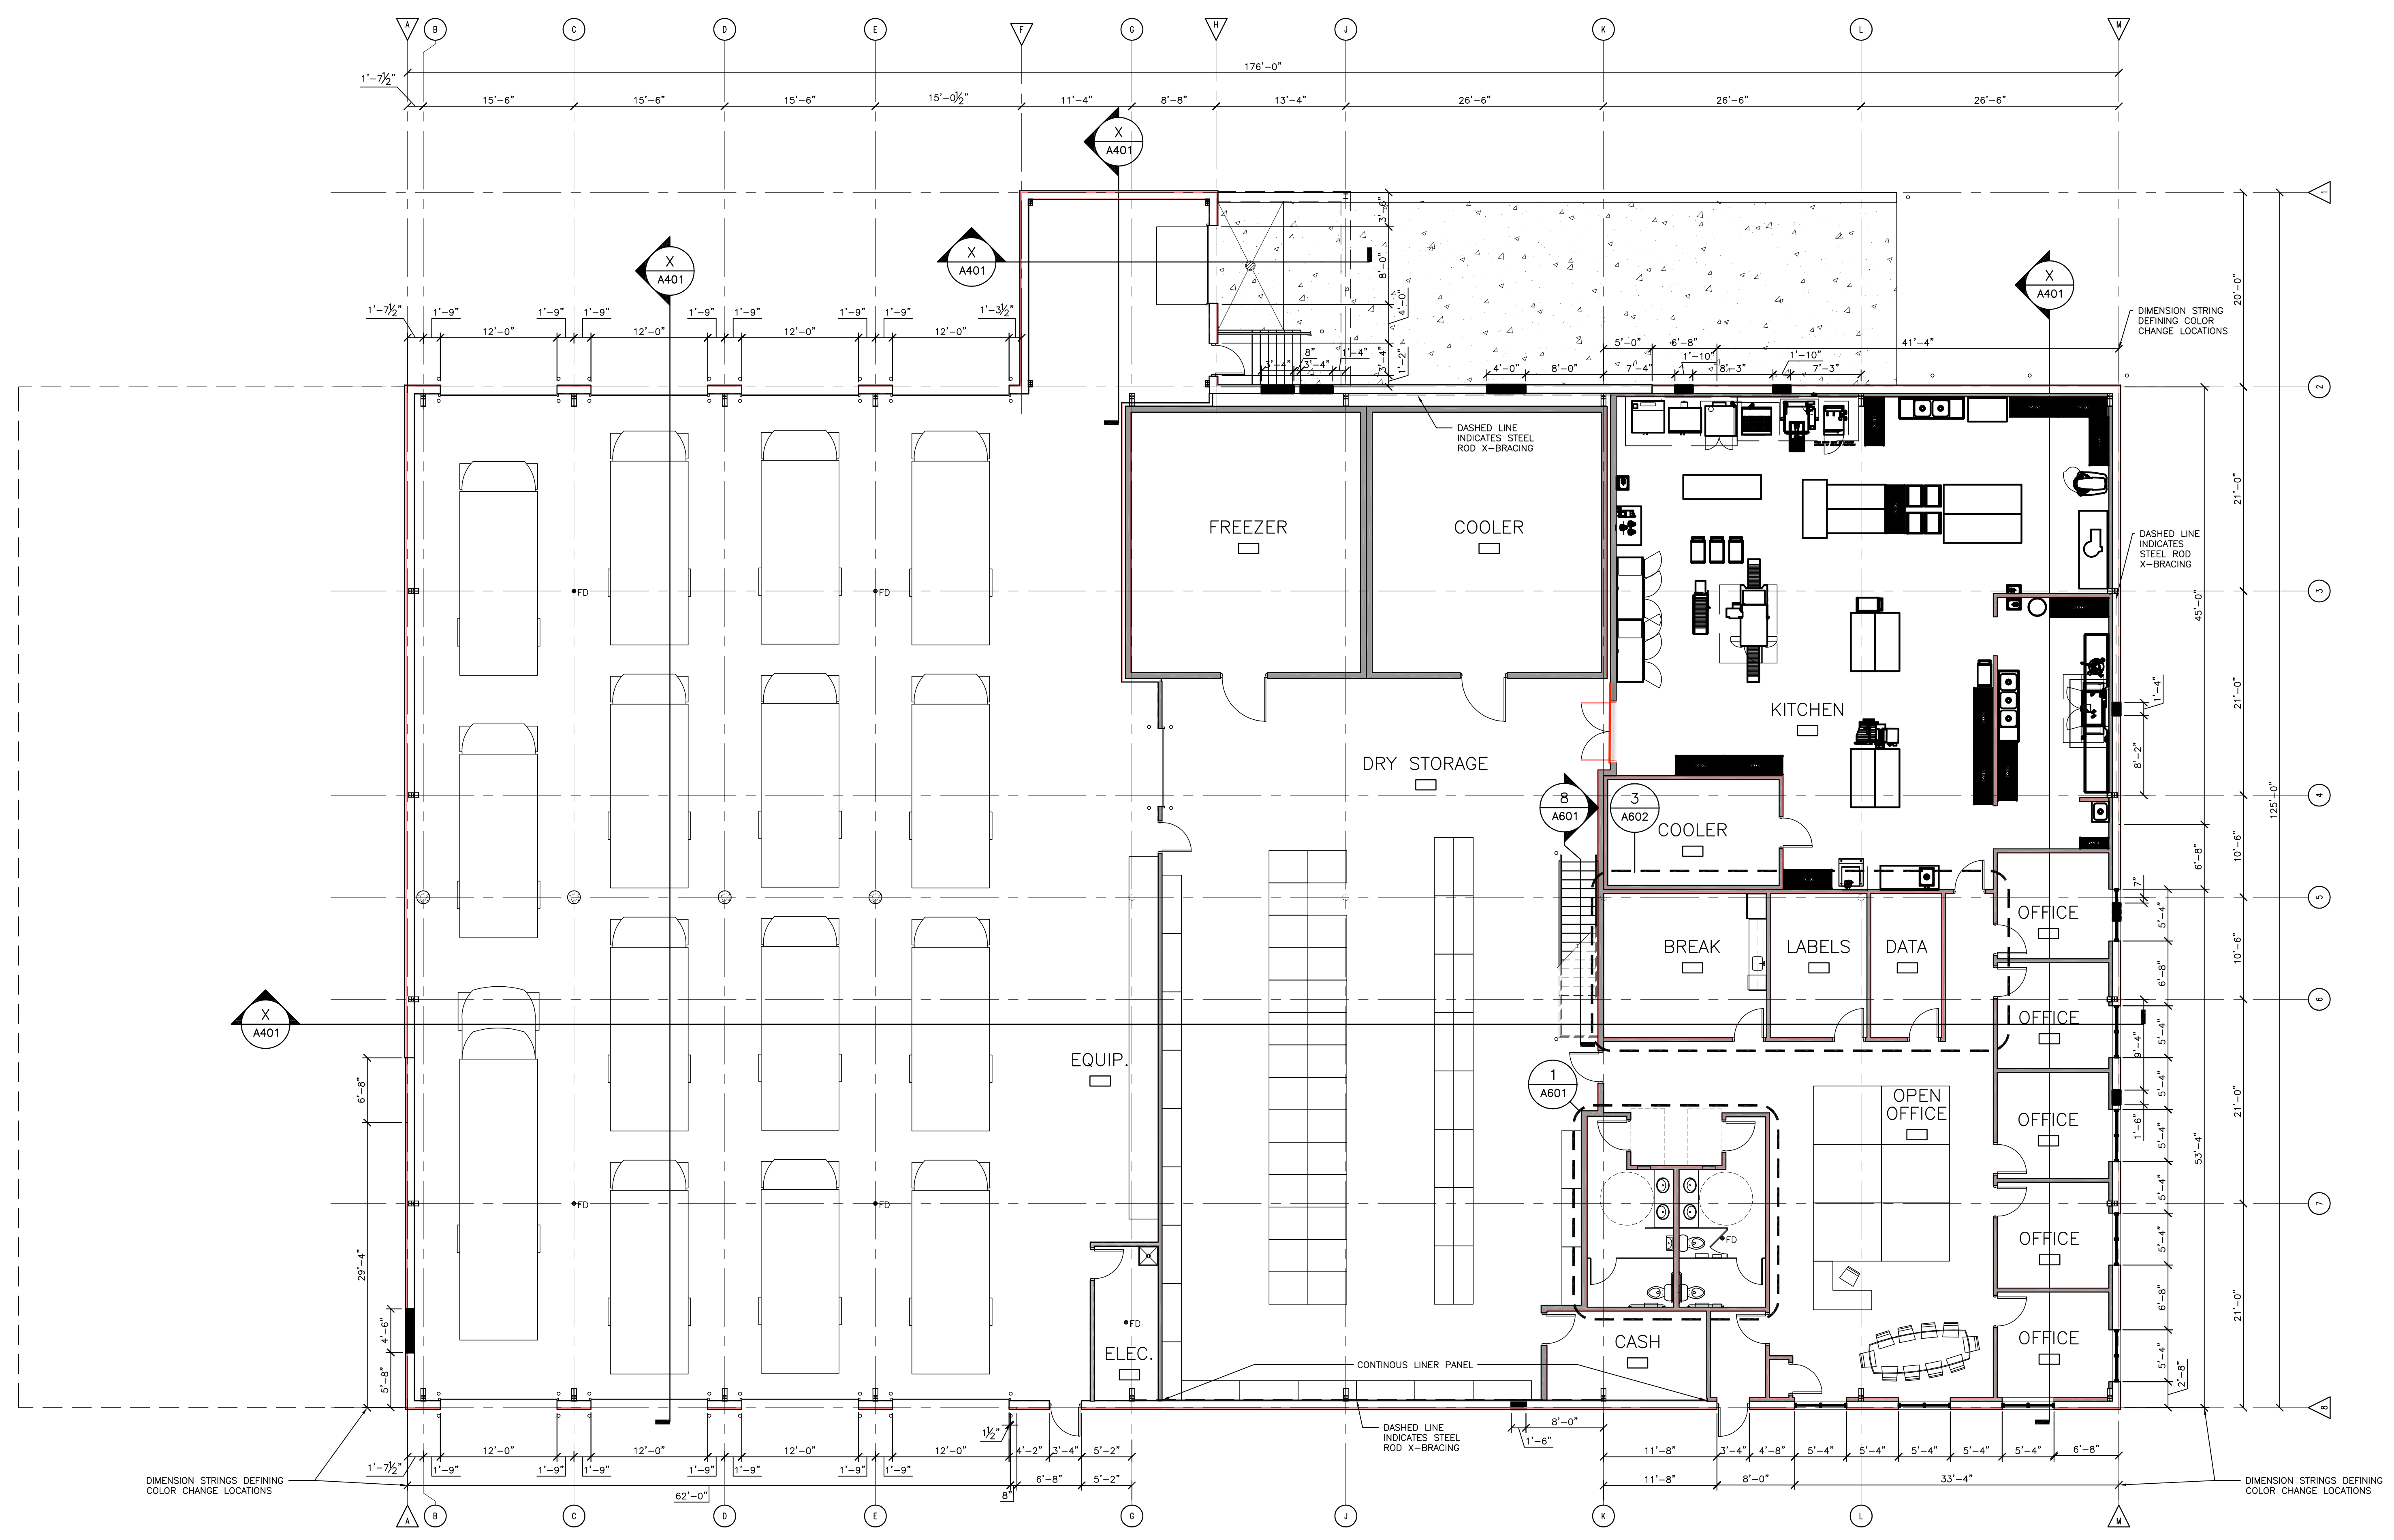

1 FLOOR PLAN
SCALE: 1/8" = 1'-0"

