

RETAIL for LEASE

313 W Johnson St, Madison, WI



27 abc WKOW **NAIOP** COMMERCIAL REAL ESTATE DEVELOPMENT ASSOCIATION WISCONSIN CHAPTER **CIREX** **RE journals** **KPRC AM 950**


Connect with Us      

ABSTRACT COMMERCIAL REAL ESTATE

Heather Ewing, CCIM | Founder | President
ABSTRACTCommercialRealEstate.com
608.239.4781 | Heather@ABSTRACT-CRE.com

All information contained herein has been obtained from sources deemed to be reliable. ABSTRACT Commercial Real Estate LLC and its affiliates make no guarantees or warranties, whether express or implied, regarding the accuracy of said information.

TURN-KEY KITCHEN

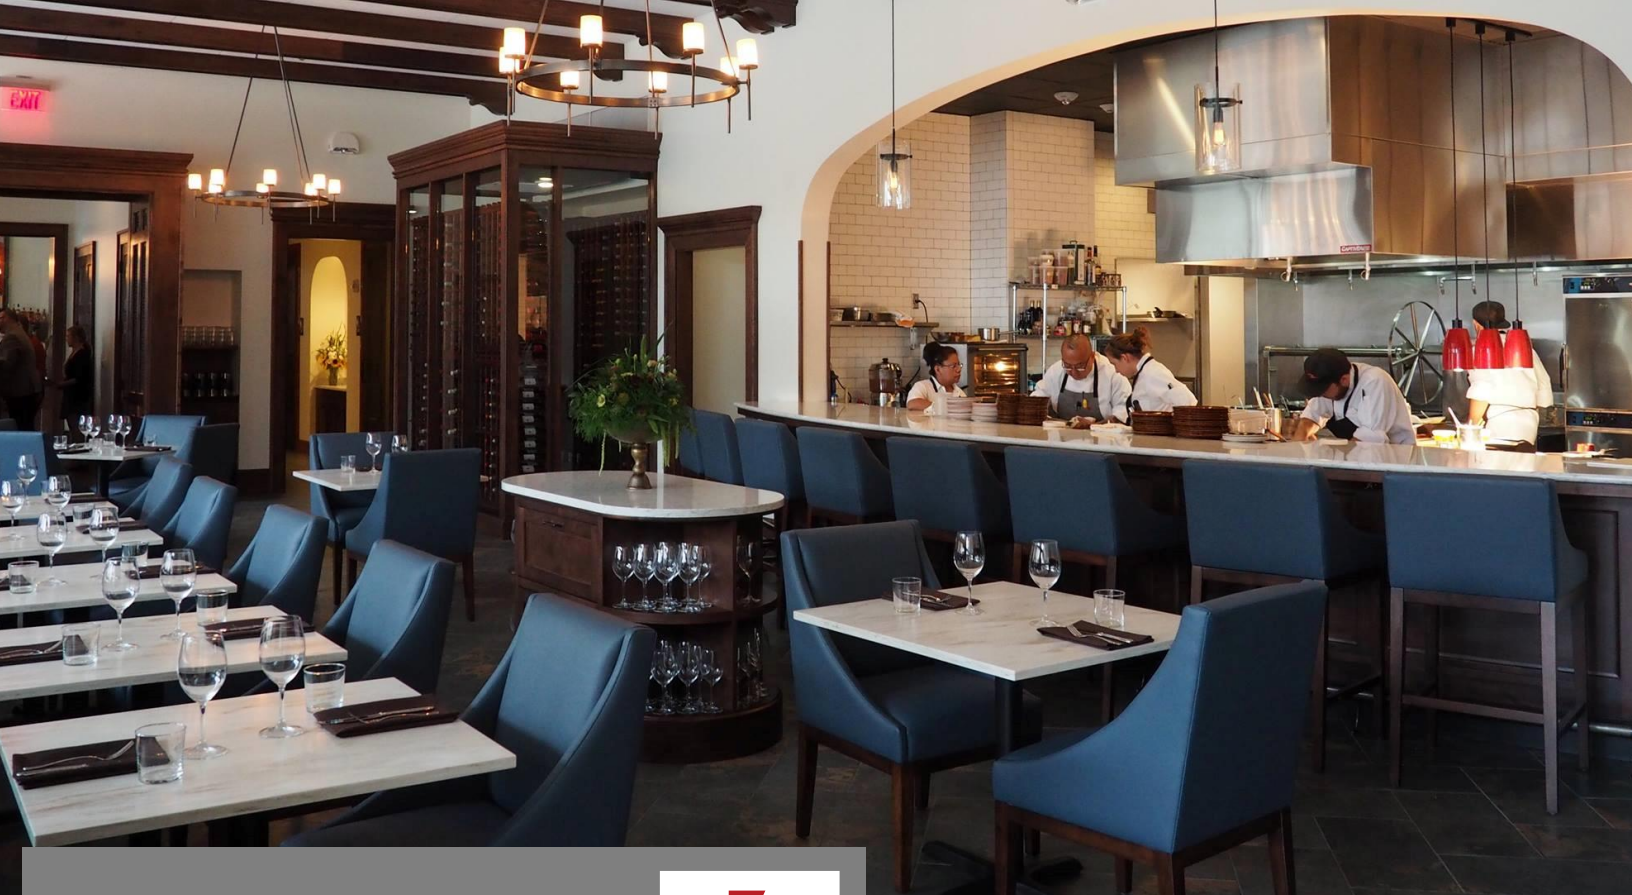

PROPERTY HIGHLIGHTS

Available - 5909 SF

Rate - \$30/SF NNN Sublease

TI - Negotiable

Term - Expires June 30, 2027

Longer Lease Term Negotiable

Parking - 2 UG Stalls

Vehicles per Day (VPD) ~24,850+


- Turn-Key Kitchen
- 332 Built-In Customers; 100% Leased Residential
- Established Mixed-Use development near the upcoming Target, proposed Mixed-Use development by Core Spaces, the Overture as well as various local and regional retailers
- Designated #6 in the nation for Top Livability according to SmartAsset's 2021 study
- 2M Pedestrians Annually



Heather@ABSTRACT-CRE.com | 608.239.4781 | ABSTRACTCommercialRealEstate.com

All information contained herein has been obtained from sources deemed to be reliable. ABSTRACT Commercial Real Estate LLC and its affiliates make no guarantees or warranties, whether express or implied, regarding the accuracy of said information.

SEVERAL NEARBY PARKING RAMPS

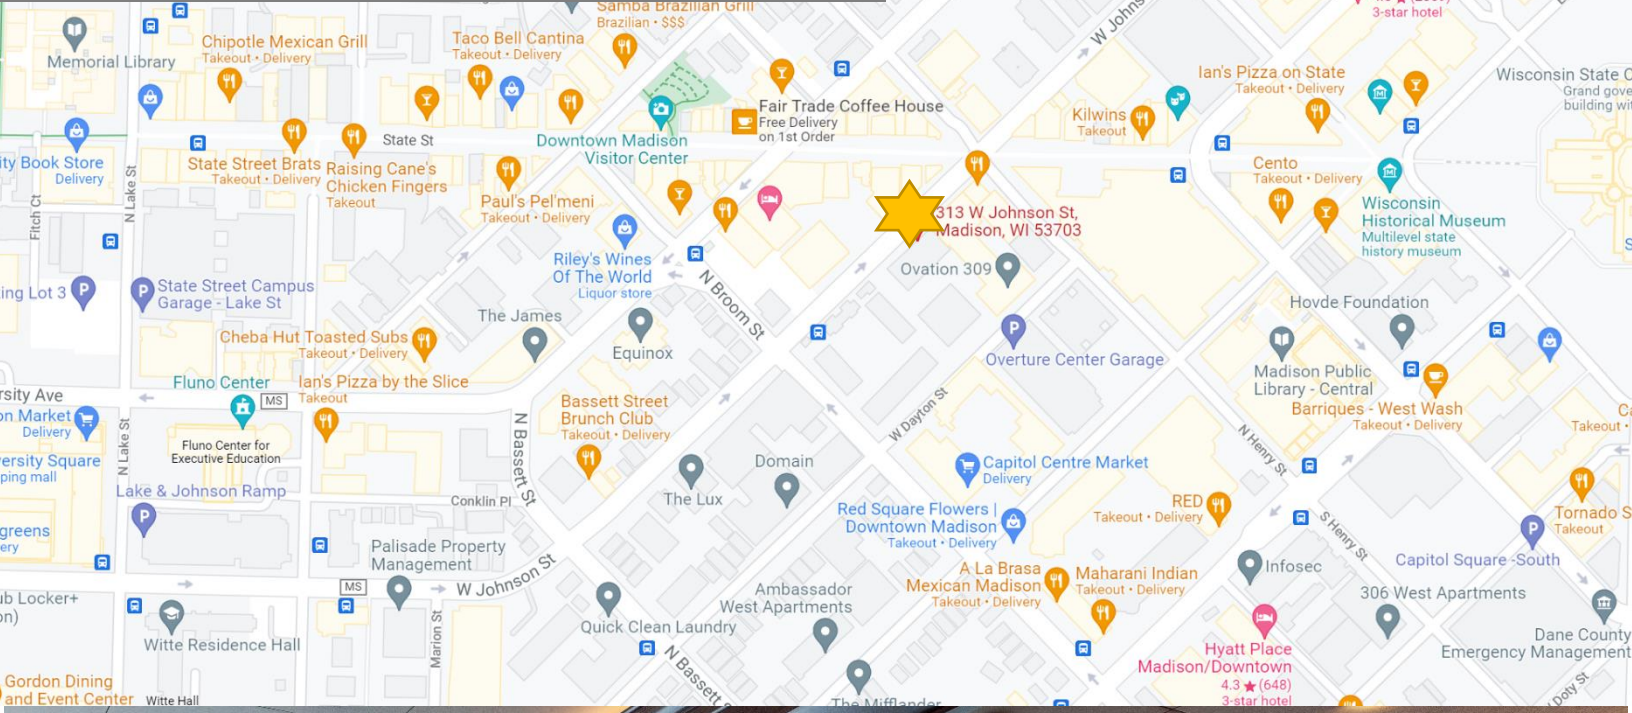

ADJOINING BAR



Heather@ABSTRACT-CRE.com | 608.239.4781 | ABSTRACTCommercialRealEstate.com

All information contained herein has been obtained from sources deemed to be reliable. ABSTRACT Commercial Real Estate LLC and its affiliates make no guarantees or warranties, whether express or implied, regarding the accuracy of said information.

FLOOR PLAN


NO.	DESCRIPTION	UNIT	FINISH	REMARKS
101	INTERIOR DEMISING WALL	101	1/2" GYP BOARD	SEE SECTION FOR WALL
102	KITCHEN/DEMISING WALL (TYP)	102	1/2" GYP BOARD	SEE SECTION FOR WALL
103	TYPICAL INTERIOR WALL	103	1/2" GYP BOARD	SEE SECTION FOR WALL

NO.	DESCRIPTION	UNIT	FINISH	REMARKS
104	INTERIOR DEMISING WALL	104	1/2" GYP BOARD	SEE SECTION FOR WALL
105	KITCHEN/DEMISING WALL (TYP)	105	1/2" GYP BOARD	SEE SECTION FOR WALL
106	TYPICAL INTERIOR WALL	106	1/2" GYP BOARD	SEE SECTION FOR WALL

NO.	DESCRIPTION	UNIT	FINISH	REMARKS
107	INTERIOR DEMISING WALL	107	1/2" GYP BOARD	SEE SECTION FOR WALL
108	KITCHEN/DEMISING WALL (TYP)	108	1/2" GYP BOARD	SEE SECTION FOR WALL
109	TYPICAL INTERIOR WALL	109	1/2" GYP BOARD	SEE SECTION FOR WALL



ESTRELLÓN

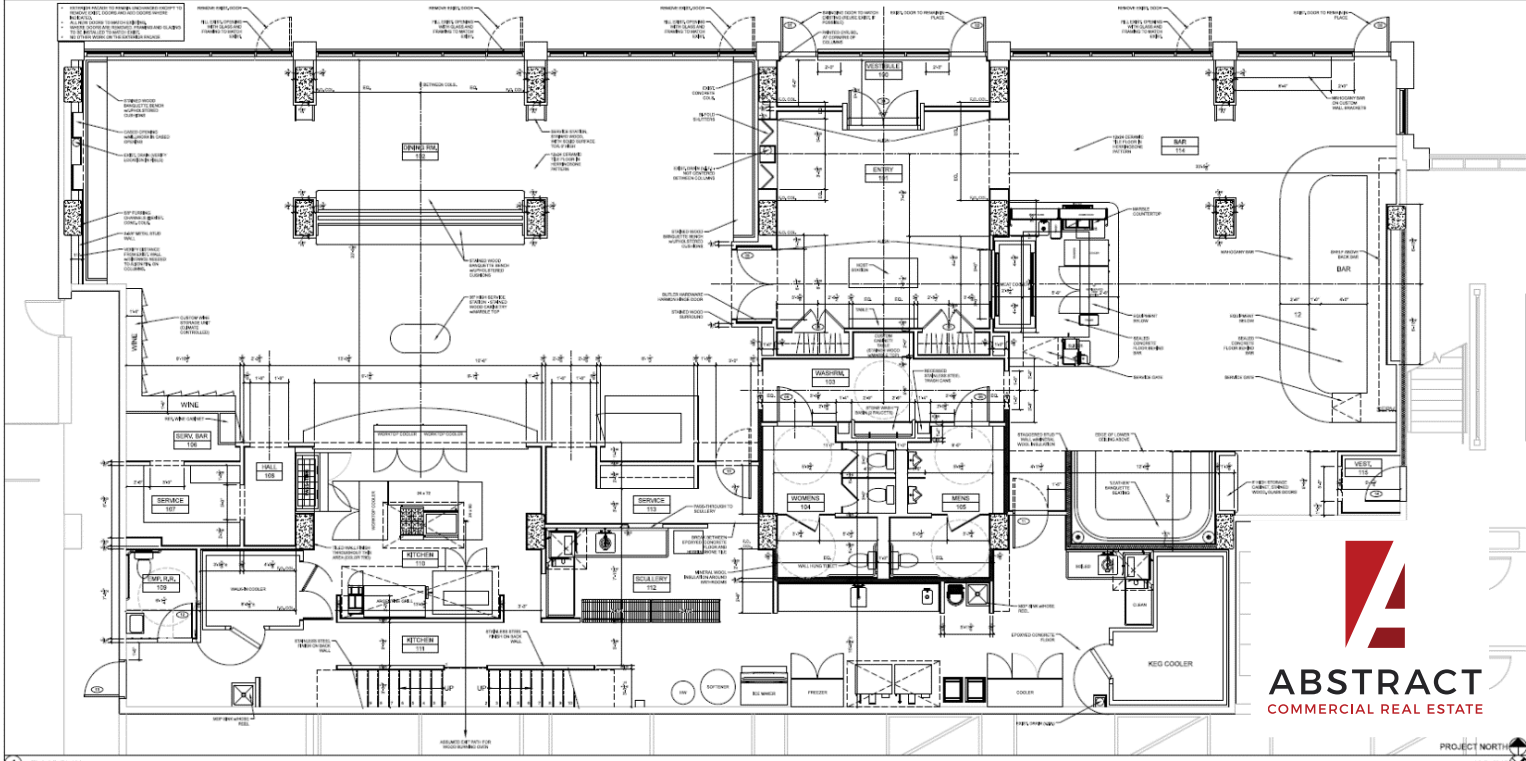

DATE: 01/20/16
 SCALE: AS SHOWN
 PROJ#: 1414
 TITLE: FLOOR PLAN
 DRAWING NO. A1.1



Heather@ABSTRACT-CRE.com | 608.239.4781 | ABSTRACTCommercialRealEstate.com

All information contained herein has been obtained from sources deemed to be reliable. ABSTRACT Commercial Real Estate LLC and its affiliates make no guarantees or warranties, whether express or implied, regarding the accuracy of said information.

DISCLOSURE TO NON-RESIDENTIAL CUSTOMERS

1 Prior to negotiating on your behalf the brokerage firm, or an agent associated with the firm, must provide you the
2 following disclosure statement:

3 **DISCLOSURE TO CUSTOMERS** You are a customer of the brokerage firm (hereinafter Firm). The Firm is either an agent
4 of another party in the transaction or a subagent of another firm that is the agent of another party in the transaction. A
5 broker or a salesperson acting on behalf of the Firm may provide brokerage services to you. Whenever the Firm is
6 providing brokerage services to you, the Firm and its brokers and salespersons (hereinafter Agents) owe you, the
7 customer, the following duties:

8 (a) The duty to provide brokerage services to you fairly and honestly.

9 (b) The duty to exercise reasonable skill and care in providing brokerage services to you.

10 (c) The duty to provide you with accurate information about market conditions within a reasonable time if you request
11 it, unless disclosure of the information is prohibited by law.

12 (d) The duty to disclose to you in writing certain Material Adverse Facts about a property, unless disclosure of the
13 information is prohibited by law (see lines 42-51).

14 (e) The duty to protect your confidentiality. Unless the law requires it, the Firm and its Agents will not disclose your
15 confidential information or the confidential information of other parties (see lines 23-41).

16 (f) The duty to safeguard trust funds and other property held by the Firm or its Agents.

17 (g) The duty, when negotiating, to present contract proposals in an objective and unbiased manner and disclose the
18 advantages and disadvantages of the proposals.

19 Please review this information carefully. An Agent of the Firm can answer your questions about brokerage services,
20 but if you need legal advice, tax advice, or a professional home inspection, contact an attorney, tax advisor, or home
21 inspector. This disclosure is required by section 452.135 of the Wisconsin statutes and is for information only. It is a
22 plain-language summary of the duties owed to a customer under section 452.133(1) of the Wisconsin statutes.

23 **CONFIDENTIALITY NOTICE TO CUSTOMERS** The Firm and its Agents will keep confidential any information given to the
24 Firm or its Agents in confidence, or any information obtained by the Firm and its Agents that a reasonable person
25 would want to be kept confidential, unless the information must be disclosed by law or you authorize the Firm to
26 disclose particular information. The Firm and its Agents shall continue to keep the information confidential after the
27 Firm is no longer providing brokerage services to you.

28 The following information is required to be disclosed by law:

29 1. Material Adverse Facts, as defined in Wis. Stat. § 452.01(5g) (see lines 42-51).

30 2. Any facts known by the Firm or its Agents that contradict any information included in a written inspection
31 report on the property or real estate that is the subject of the transaction.

32 To ensure that the Firm and its Agents are aware of what specific information you consider confidential, you may
33 list that information below (see lines 35-41) or provide that information to the Firm or its Agents by other means. At a
34 later time, you may also provide the Firm or its Agents with other information you consider to be confidential.

35 **CONFIDENTIAL INFORMATION:** _____

36 _____

37 _____

38 **NON-CONFIDENTIAL INFORMATION** (the following information may be disclosed by the Firm and its Agents): _____

39 _____

40 _____

41 _____ (Insert information you authorize to be disclosed, such as financial qualification information.)

42 **DEFINITION OF MATERIAL ADVERSE FACTS**

43 A "Material Adverse Fact" is defined in Wis. Stat. § 452.01(5g) as an Adverse Fact that a party indicates is of such
44 significance, or that is generally recognized by a competent licensee as being of such significance to a reasonable
45 party, that it affects or would affect the party's decision to enter into a contract or agreement concerning a transaction
46 or affects or would affect the party's decision about the terms of such a contract or agreement.

47 An "Adverse Fact" is defined in Wis. Stat. § 452.01(1e) as a condition or occurrence that a competent licensee
48 generally recognizes will significantly and adversely affect the value of the property, significantly reduce the structural
49 integrity of improvements to real estate, or present a significant health risk to occupants of the property; or information
50 that indicates that a party to a transaction is not able to or does not intend to meet his or her obligations under a
51 contract or agreement made concerning the transaction.

52 **NOTICE ABOUT SEX OFFENDER REGISTRY** You may obtain information about the sex offender registry and persons
53 registered with the registry by contacting the Wisconsin Department of Corrections on the Internet at
54 <http://www.doc.wi.gov> or by telephone at 608-240-5830.

No representation is made as to the legal validity of any provision or the adequacy of any provision in any specific transaction.
Copyright © 2016 by Wisconsin REALTORS® Association Drafted by Attorney Debra Peterson Conrad



Abstract Commercial Real Estate LLC, 132 E. Wilson Street Madison, WI 53703
Heather Ewing

Phone: 608.239.4781

Fax:

Untitled

Produced with zipForm® by zipLogix 18070 Fifteen Mile Road, Fraser, Michigan 48026 www.zipLogix.com

Heather Ewing

Produced with zipForm® by zipLogix 18070 Fifteen Mile Road, Fraser, Michigan 48026 www.zipLogix.com

ABSTRACT
COMMERCIAL REAL ESTATE



Heather@ABSTRACT-CRE.com | 608.239.4781 | ABSTRACTCommercialRealEstate.com

All information contained herein has been obtained from sources deemed to be reliable. ABSTRACT Commercial Real Estate LLC and its affiliates make no guarantees or warranties, whether express or implied, regarding the accuracy of said information.