

1424 HIGHWAY 51
 STOUGHTON, WISCONSIN 53589

of Southern Wisconsin, Inc.




Comm. No.	K9621
Issued For	Date
PRELIM.	05.21.09

SITE PLAN

SW1

U.S. HIGHWAY 51

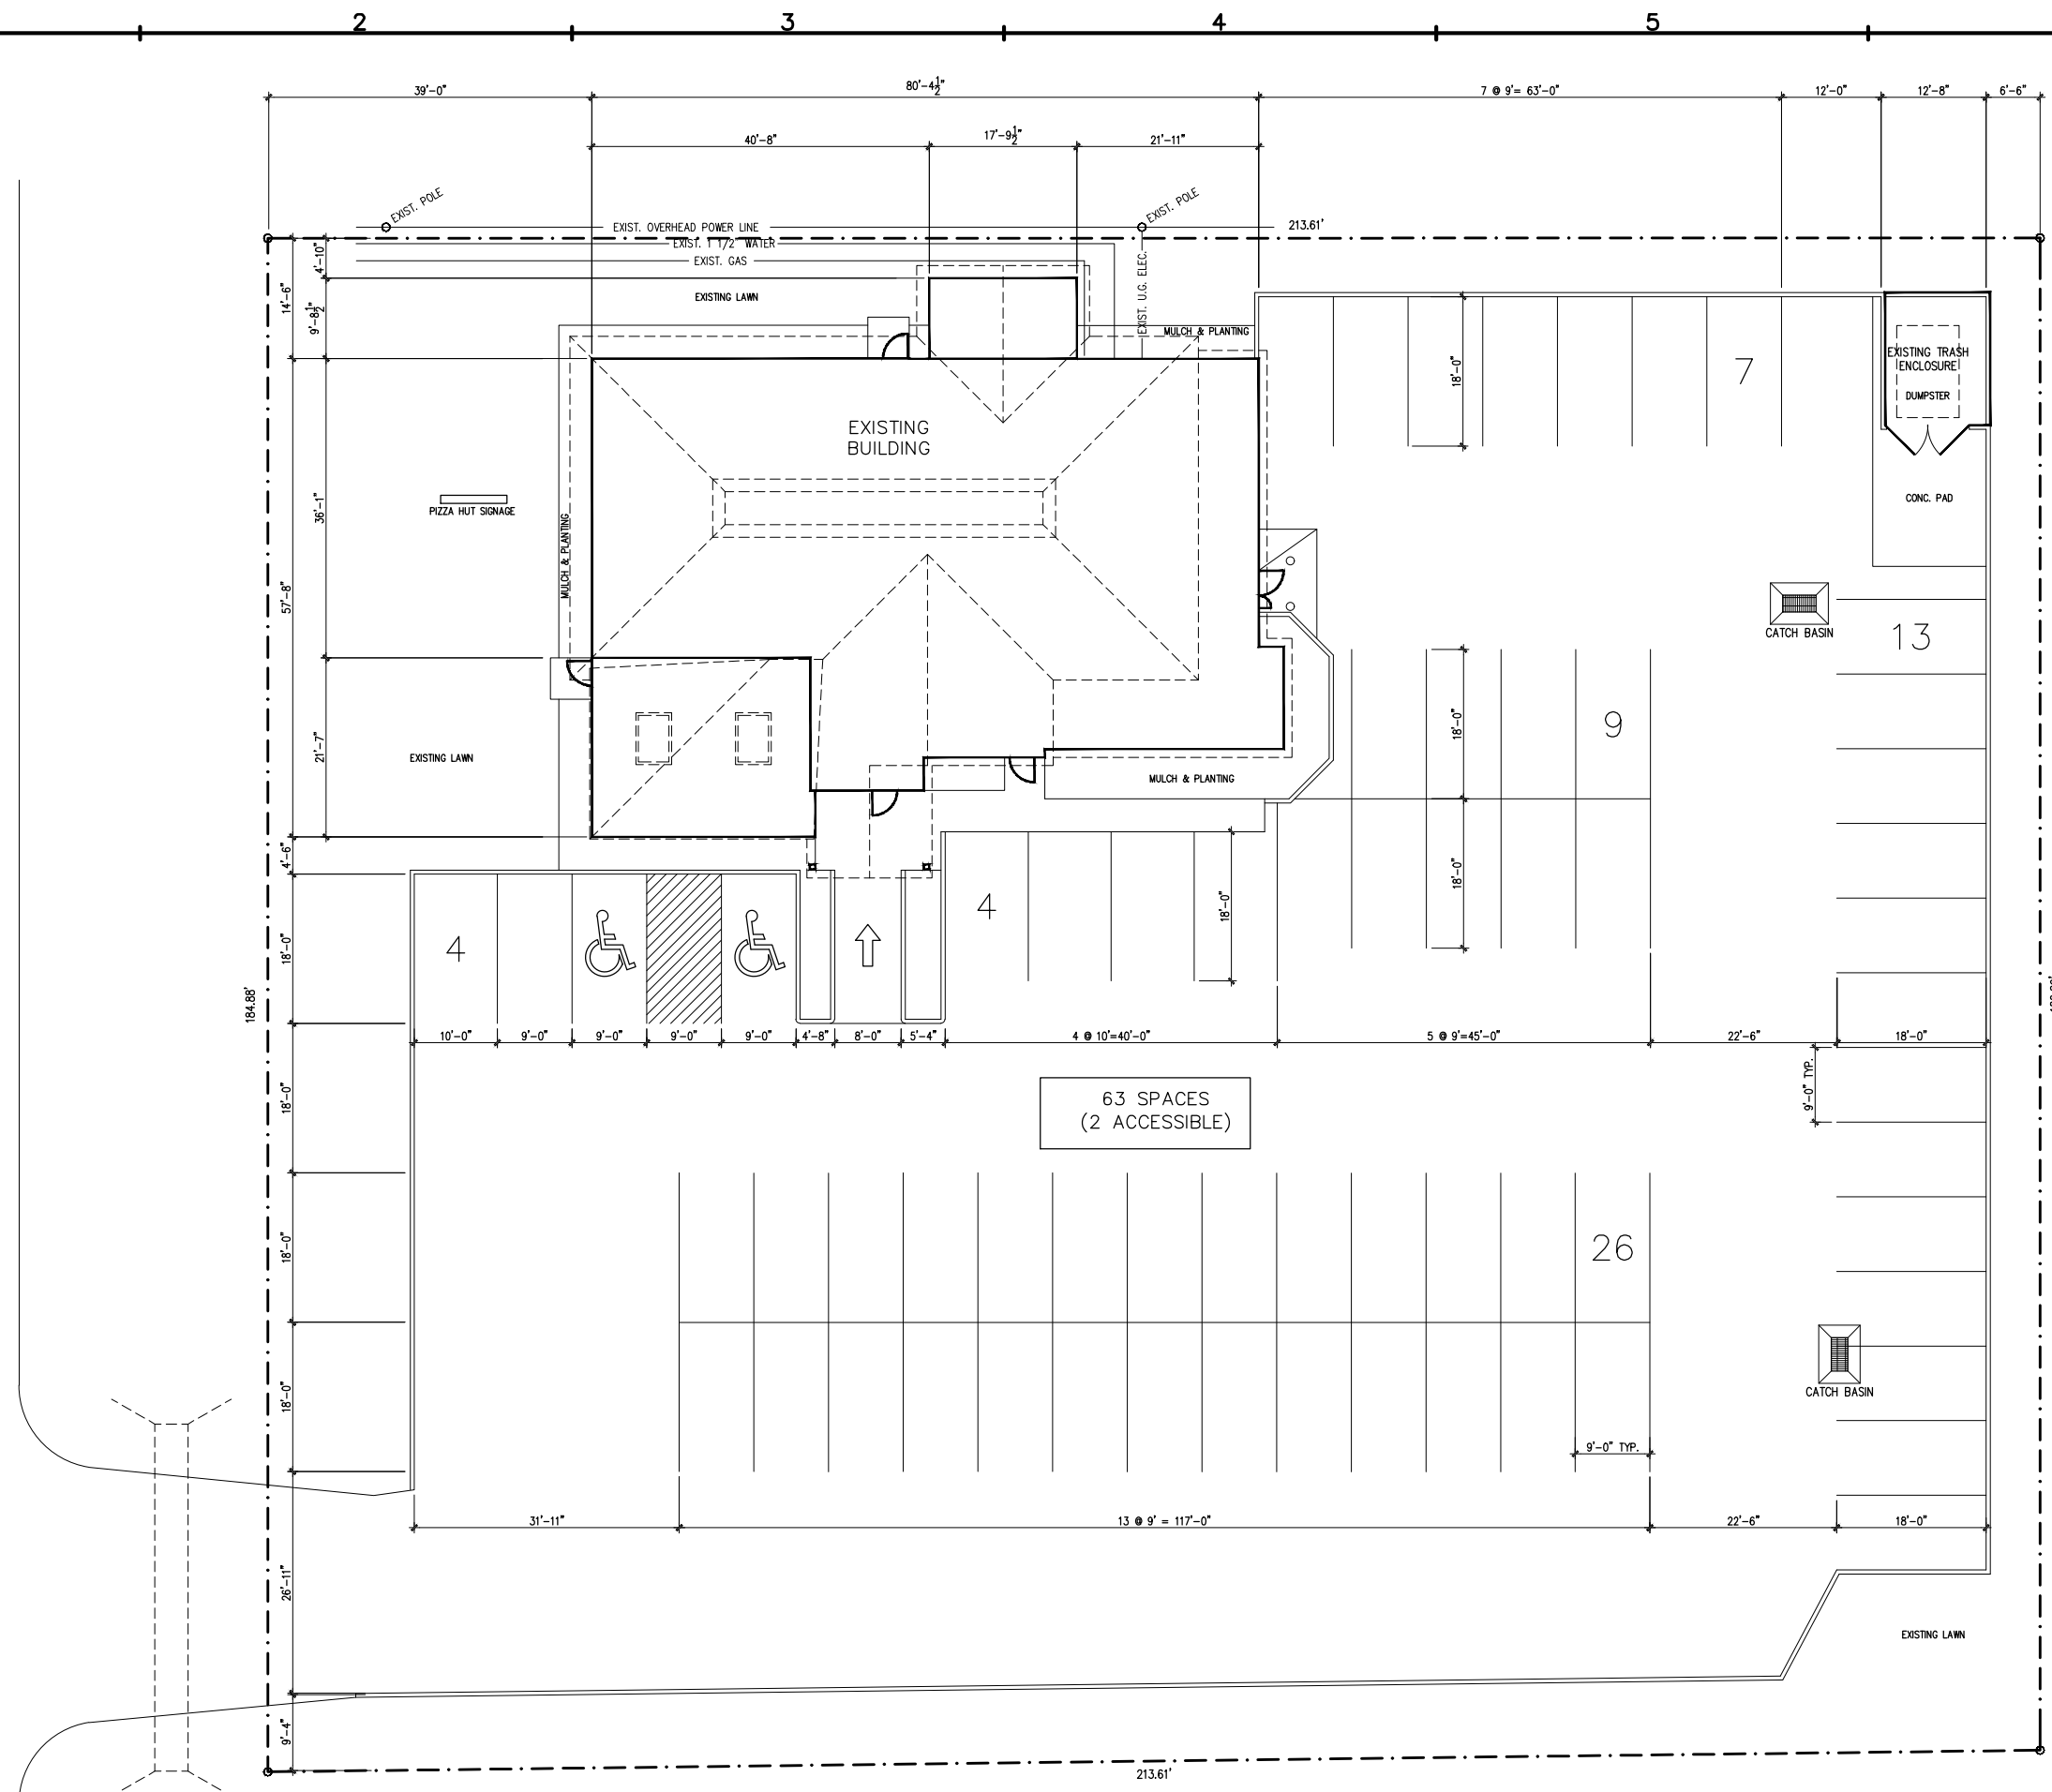

C4 SITE PLAN
SW1 SCALE: 1"=10'-0"