
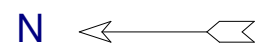


TOTAL: 2,400 SQ.FT.
OFFICE: 729 SQ.FT.
W/H: 1,671 SQ.FT.

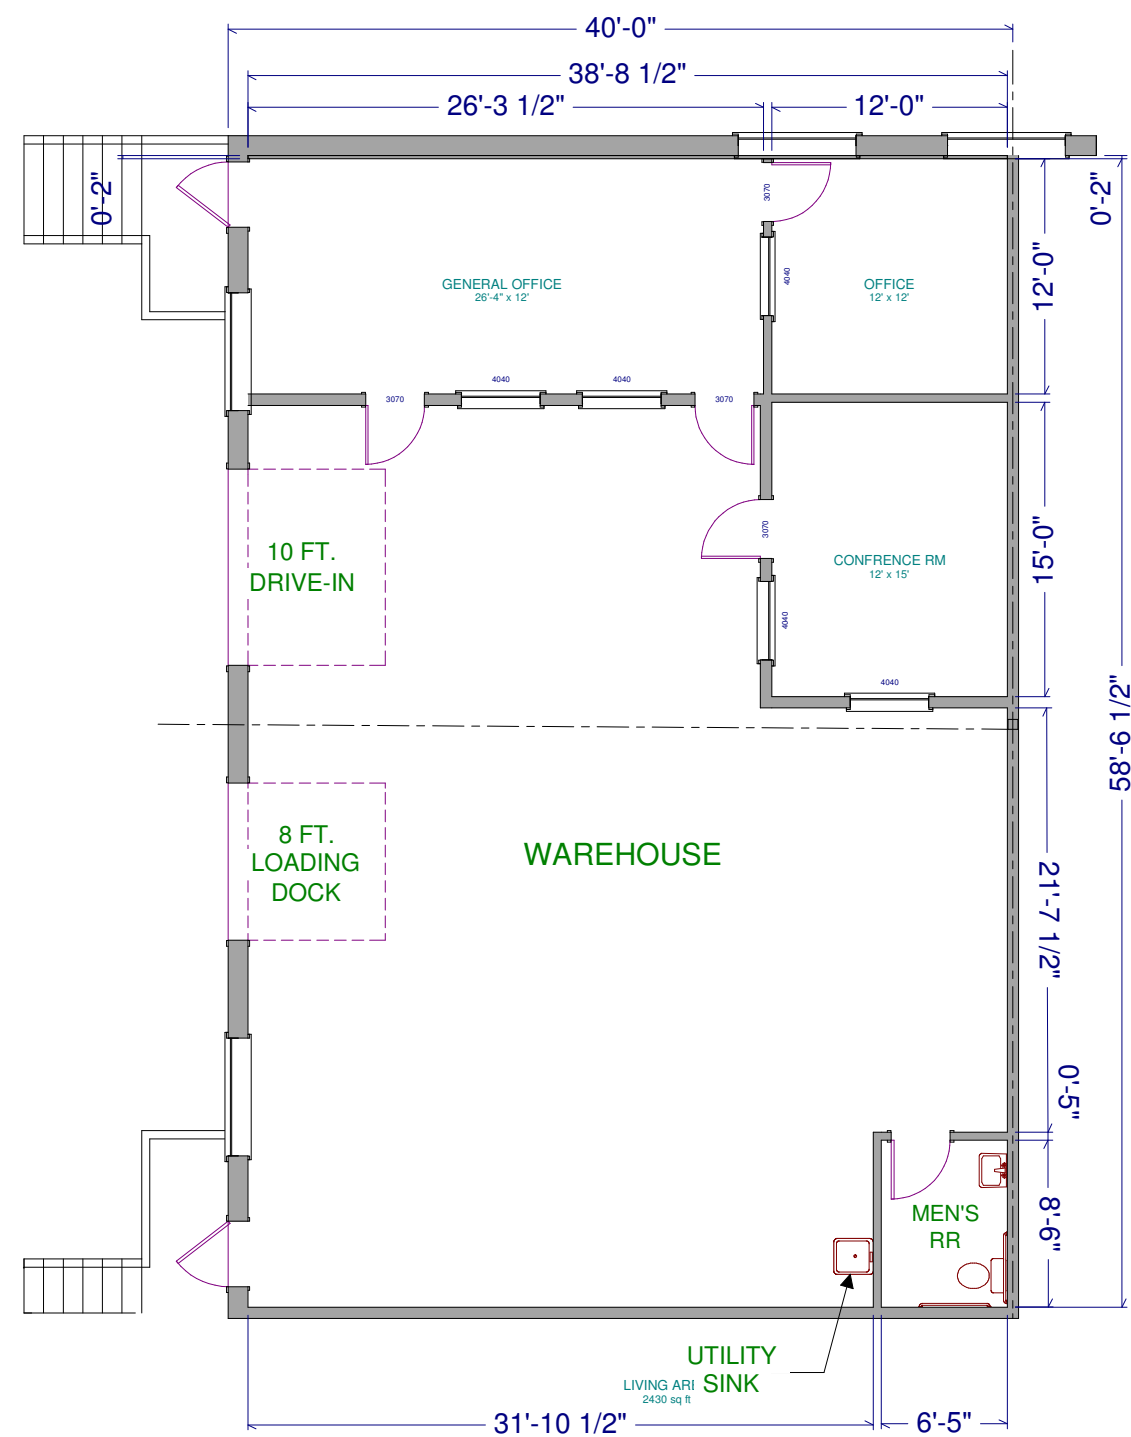

DESIGNED BY:	Dustin Atkielski	ST. JOHN PROPERTIES, INC. 1020 JAMES DRIVE, SUITE G HARTLAND, WI 53029	FLOOR PLAN / TENANT BUILDOUT FOR: CMM GLO LLC THE CROSSING 4001 FELLAND ROAD, SUITES 114 - 115 MADISON, WI 53718	PROJECT NO.	DATE
DRAWN BY:	Dustin Atkielski				6-3-15
CHECKED BY:				DRAWING NO.	
APPROVED BY:				NEL4001-112-115	