


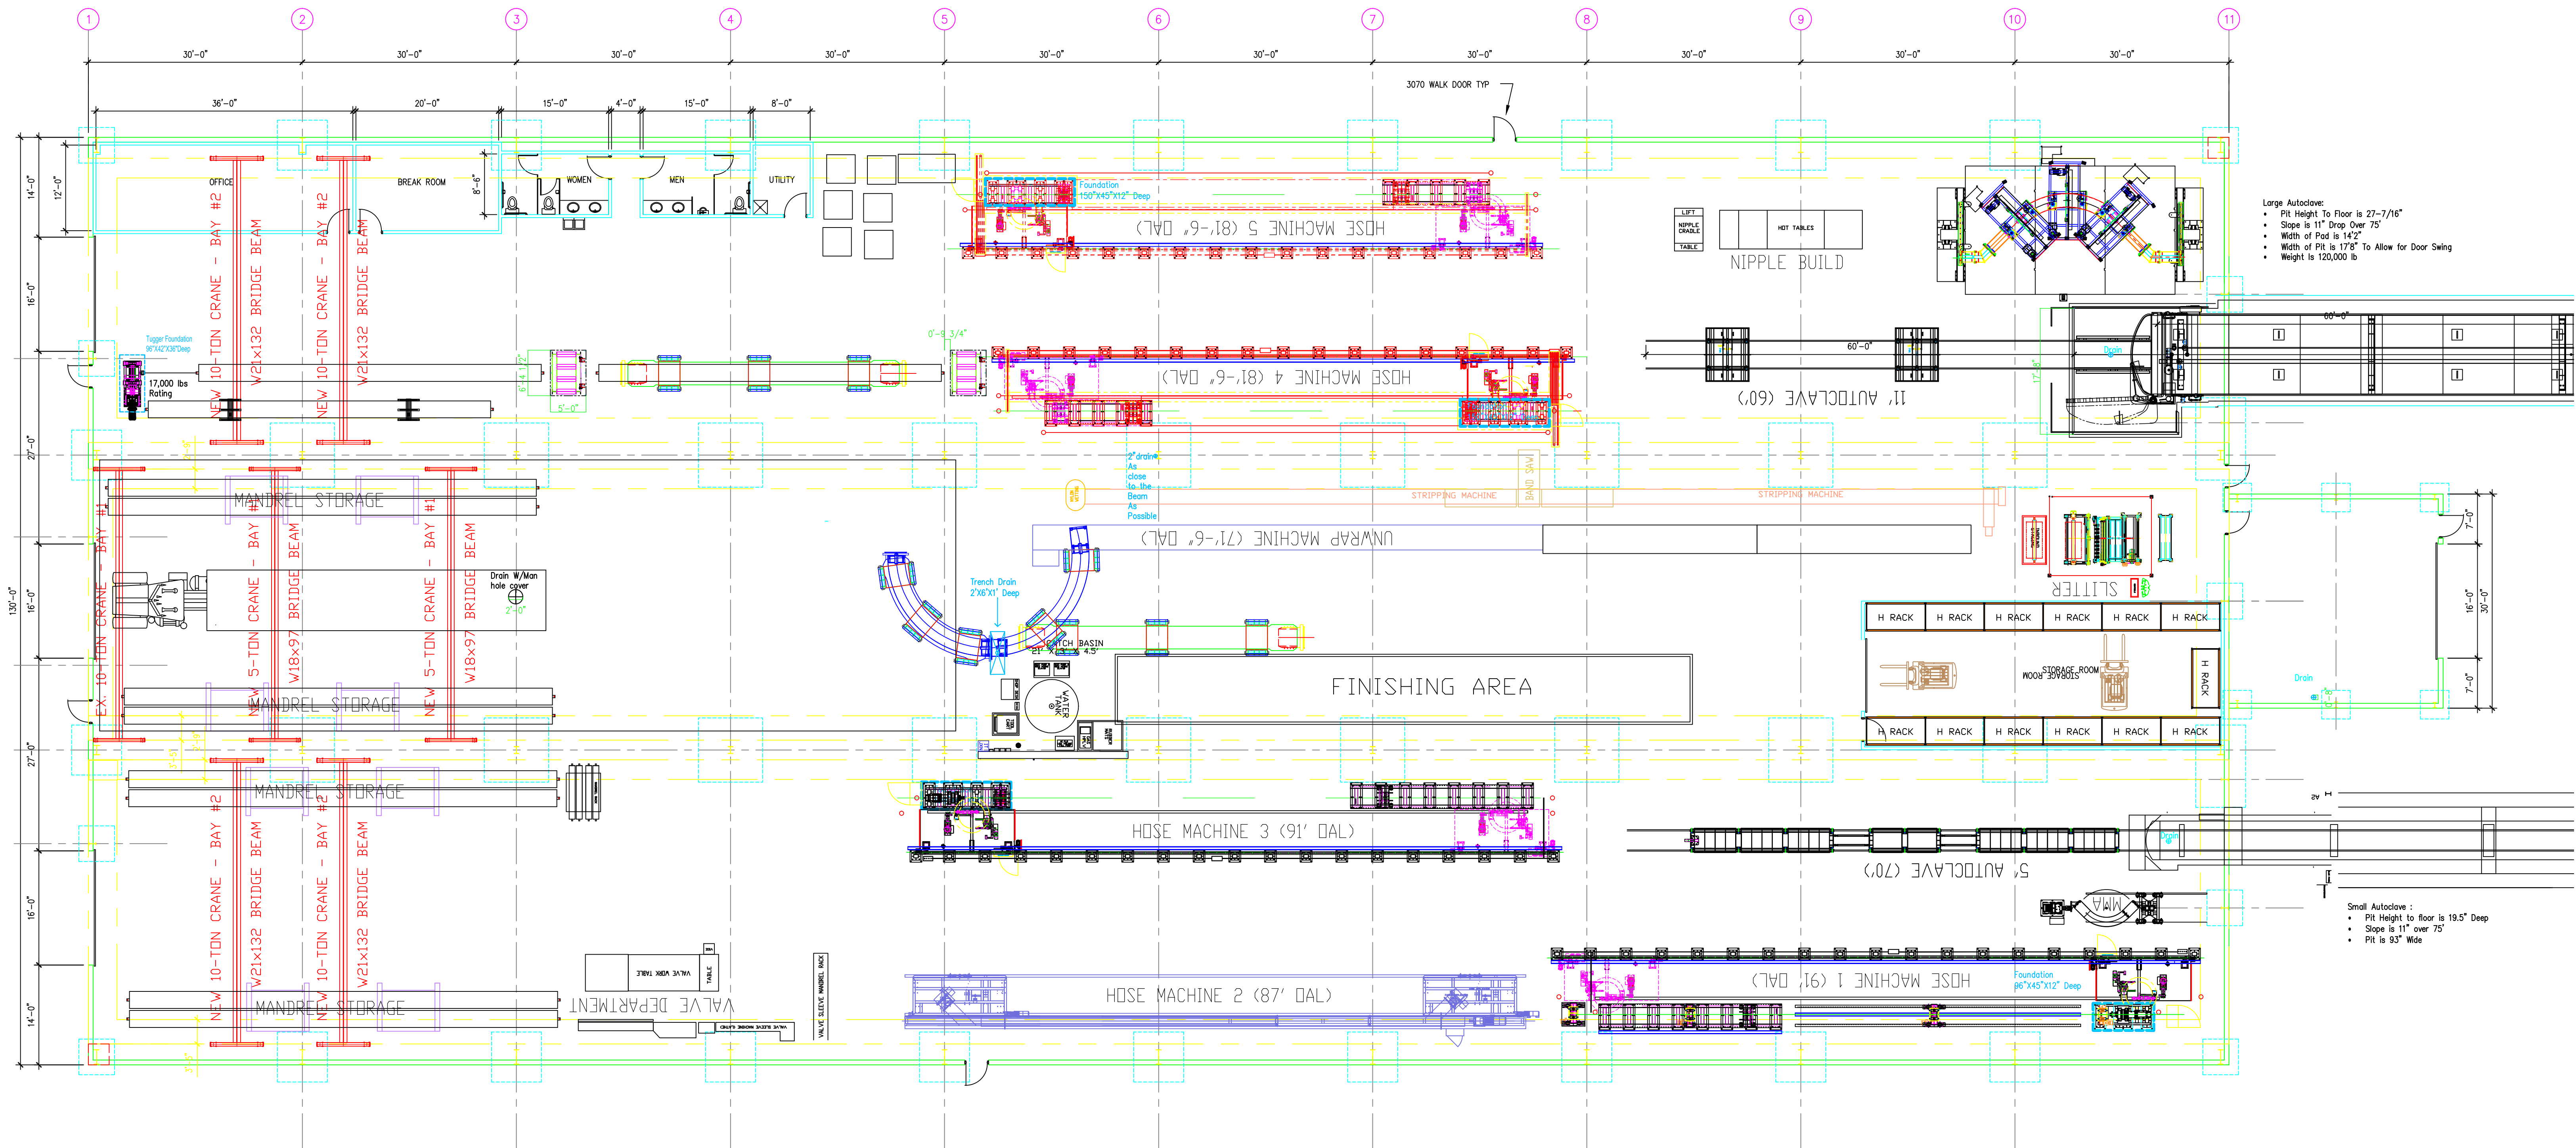


Large Autoclave:

- Pit Height To Floor is 27'-7/16"
- Slope is 11" Drop Over 75'
- Width of Pad is 14'2"
- Width of Pit is 17'8" To Allow for Door Swing
- Weight is 120,000 lb

Small Autoclave:

- Pit Height to floor is 19.5" Deep
- Slope is 11" over 75'
- Pit is 93" Wide

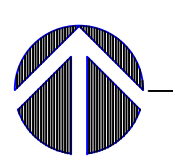 1 FLOOR PLAN
A1 SCALE - 3/32" = 1'-0"