


PARK 151

Floor Plan



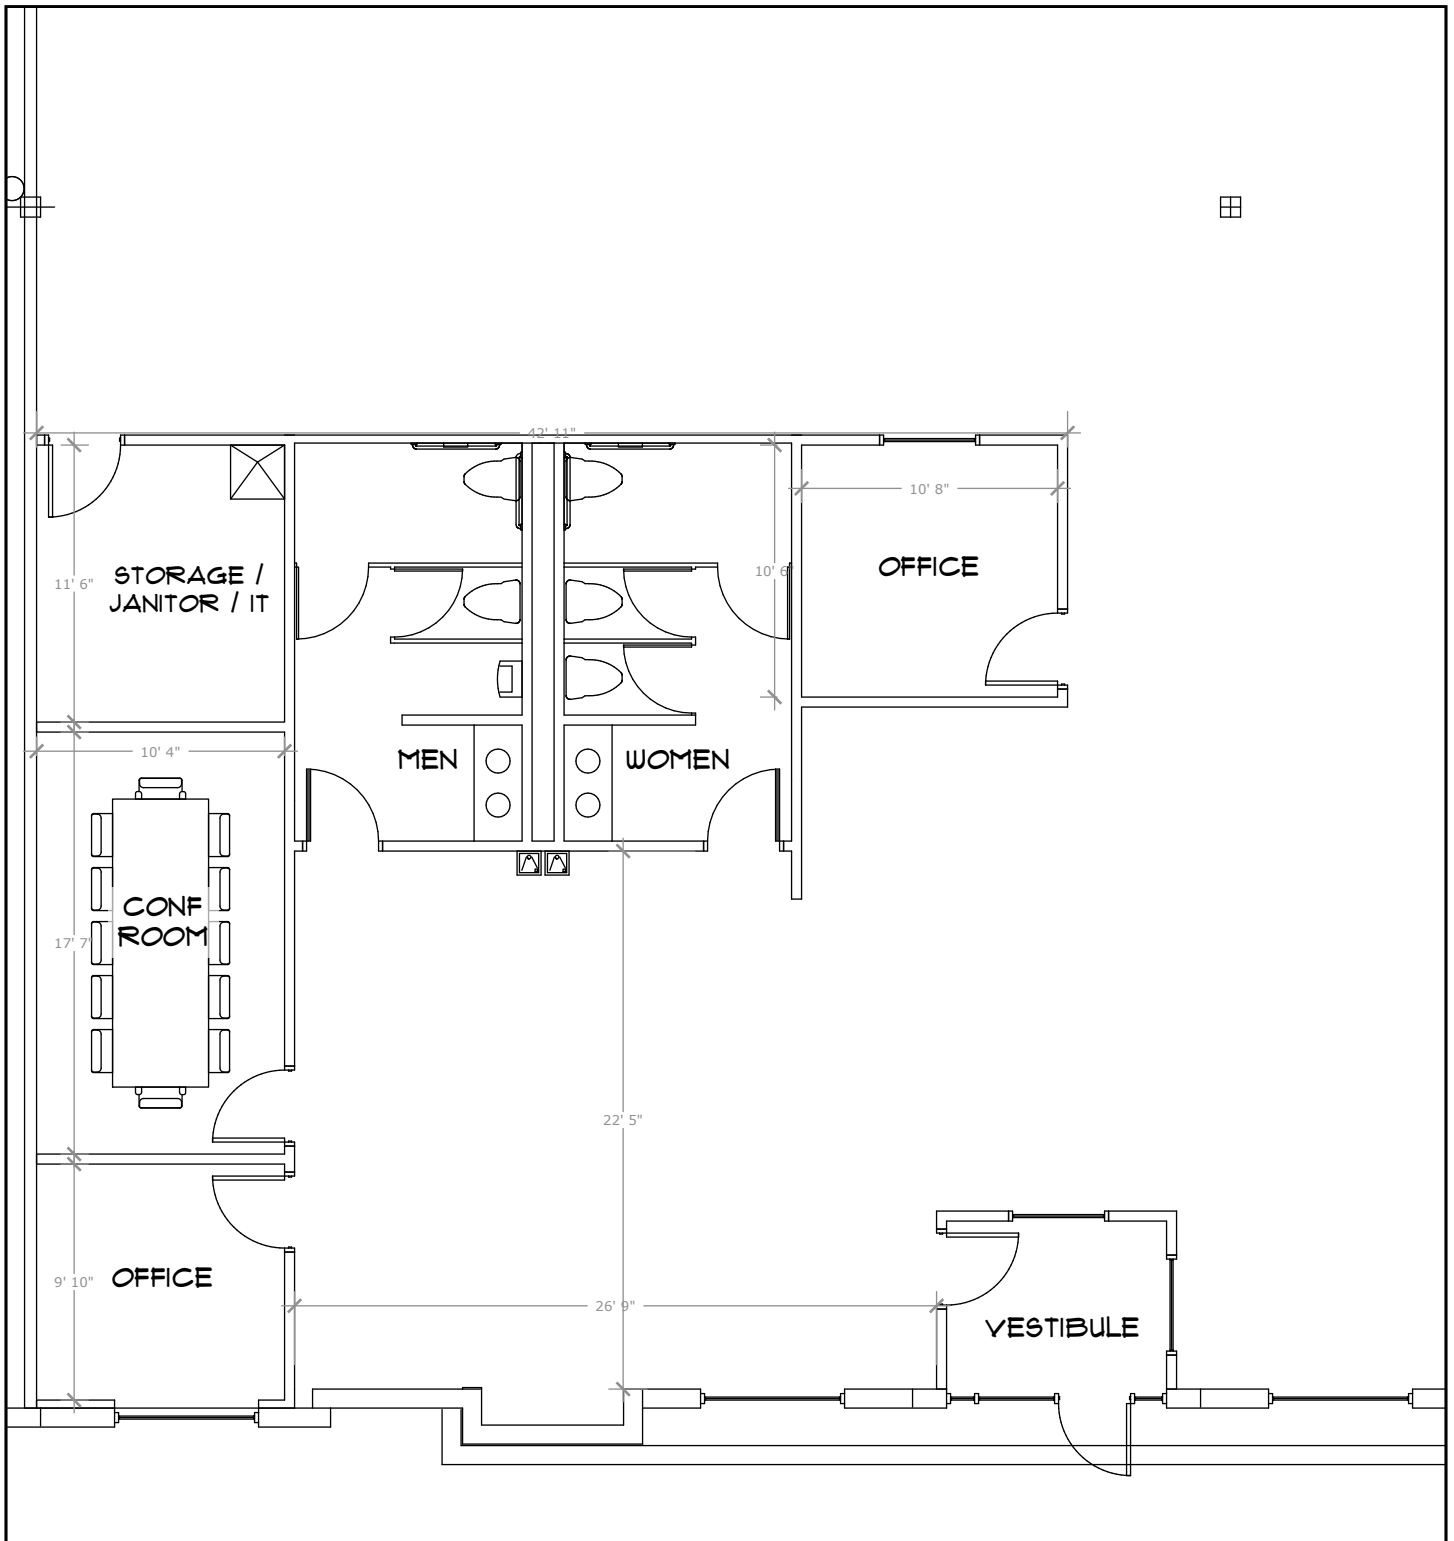

PARK 151

Office Floor Plan



Interstate Partners LLC

Real Estate Development



VACANT
Approx. 20,049 RSF

SCALE: 1/8" = 1' - 0"