

FOR LEASE

238,032 SF



BOERKE



# MANUFACTURING/DISTRIBUTION FACILITY

## 500 S DIVISION STREET

## WAUNAKEE, WI 53597

**ROBERT FULFORD**  
REAL ESTATE ADVISOR  
214.732.4169  
rfulford@boerke.com

**TAREK SALEH**  
REAL ESTATE ADVISOR  
608.347.6192  
tsaleh@boerke.com

**MILWAUKEE OFFICE**  
731 N Jackson Street  
Suite 700  
Milwaukee, WI 53202

**MADISON OFFICE**  
33 E Main Street  
Suite 241  
Madison, WI 53703

[Boerke.com](http://Boerke.com)

The Boerke Company, Inc. / Independently Owned and Operated / A Member of the Cushman & Wakefield Alliance

Cushman & Wakefield Copyright 2023. No warranty or representation, express or implied, is made to the accuracy or completeness of the information contained herein, and same is submitted subject to errors, omissions, change of price, rental or other conditions, withdrawal without notice, and to any special listing conditions imposed by the property owner(s). As applicable, we make no representation as to the condition of the property (or properties) in question.

FOR LEASE  
500 S DIVISION STREET, WAUNAKEE, WI 53595




BOERKE

# PROPERTY OVERVIEW

Total Building SF:	238,032 SF
Available SF:	238,032 SF
Office Space:	2,500 SF
Site Size:	27.108 Acres
Zoning:	PUD
Clear Height:	20'-24'
Docks:	3
Drive-Ins:	9
Construction:	Steel
Sprinkler:	Class IV, Wet System
Power:	400 - 2,000 Amps, 408V
Lighting:	LED

## Features

- 5.5 miles from I39/90 via E Main Street
- Wisconsin Southern Railroad Access
- Outside / Trailer Storage
- Pro-Business Community
- Flexible lease terms

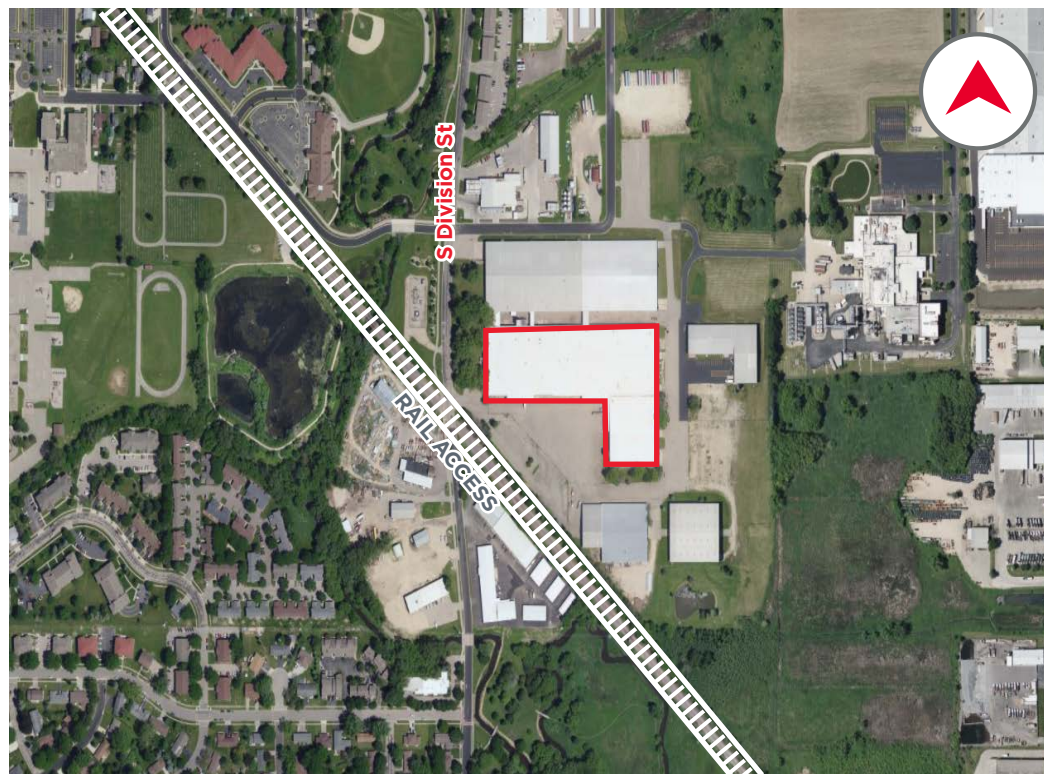

## Economics

Projected Operating Expenses:	TBD
Lease Rate:	\$5.25 - \$5.50/SF NNN

**ROBERT FULFORD**  
REAL ESTATE ADVISOR  
214.732.4169  
rfulford@boerke.com

**TAREK SALEH**  
REAL ESTATE ADVISOR  
608.347.6192  
tsaleh@boerke.com

**MILWAUKEE OFFICE**  
731 N Jackson Street  
Suite 700  
Milwaukee, WI 53202

**MADISON OFFICE**  
33 E Main Street  
Suite 241  
Madison, WI 53703

[Boerke.com](https://www.boerke.com)

The Boerke Company, Inc. / Independently Owned and Operated / A Member of the Cushman & Wakefield Alliance

Cushman & Wakefield Copyright 2023. No warranty or representation, express or implied, is made to the accuracy or completeness of the information contained herein, and same is submitted subject to errors, omissions, change of price, rental or other conditions, withdrawal without notice, and to any special listing conditions imposed by the property owner(s). As applicable, we make no representation as to the condition of the property (or properties) in question.




FOR LEASE  
500 S DIVISION STREET, WAUNAKEE, WI 53595

# SITE PLAN



BOERKE

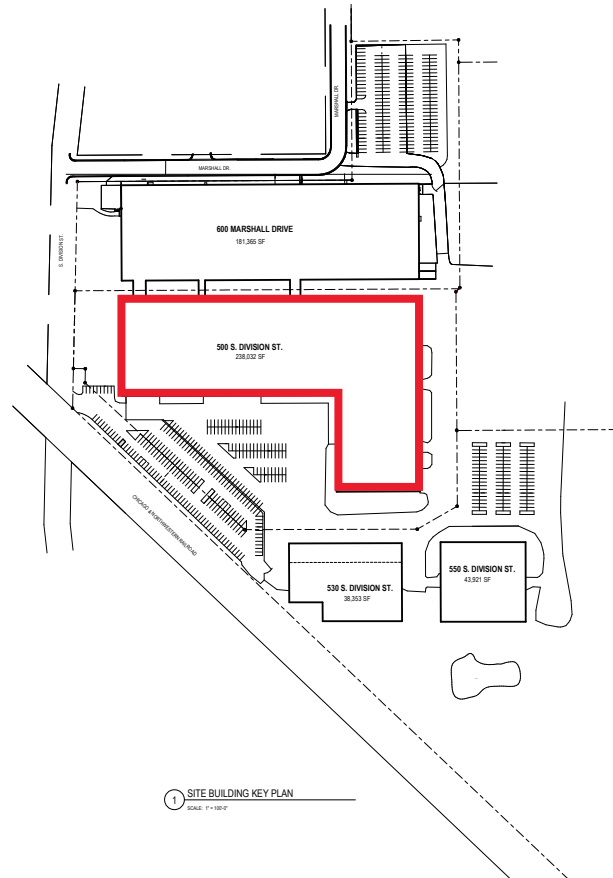

## SET OF PLANS FOR LEASEABLE AREA

SHEET INDEX	
SHEET NO.	DESCRIPTION
C101	WAREHOUSE SITE KEY PLAN
A001	500 S. DIVISION STREET WAREHOUSE FLOOR PLAN
A002	500 S. DIVISION STREET WAREHOUSE FLOOR PLAN
A003	500 S. DIVISION STREET WAREHOUSE FLOOR PLAN
A004	500 S. DIVISION STREET WAREHOUSE FLOOR PLAN
A005	500 S. DIVISION STREET WAREHOUSE FLOOR PLAN



ERDMAN FUTURE,  
LLC & UNIVERSITY  
AVENUE  
PROPERTIES, LLC  
WAREHOUSE  
BUILDINGS  
WAUNAKEE, WI  
53597

No.	Description	Date
1	Document Release	

Drawn By: M. S. C. H.

Sheet Name:  
**WAREHOUSE SITE  
KEY PLAN**

Scale: 1" = 100'-0"

Sheet Number

**C101**

Job #2018D

**ROBERT FULFORD**  
REAL ESTATE ADVISOR  
214.732.4169  
rfulford@boerke.com

**TAREK SALEH**  
REAL ESTATE ADVISOR  
608.347.6192  
tsaleh@boerke.com

**MILWAUKEE OFFICE**  
731 N Jackson Street  
Suite 700  
Milwaukee, WI 53202

**MADISON OFFICE**  
33 E Main Street  
Suite 241  
Madison, WI 53703

**Boerke.com**

The Boerke Company, Inc. / Independently Owned and Operated / A Member of the Cushman & Wakefield Alliance

Cushman & Wakefield Copyright 2023. No warranty or representation, express or implied, is made to the accuracy or completeness of the information contained herein, and same is submitted subject to errors, omissions, change of price, rental or other conditions, withdrawal without notice, and to any special listing conditions imposed by the property owner(s). As applicable, we make no representation as to the condition of the property (or properties) in question.

FOR LEASE  
500 S DIVISION STREET, WAUNAKEE, WI 53595



CUSHMAN &  
WAKEFIELD

BOERKE

# BUILDING PHOTOS



**ROBERT FULFORD**  
REAL ESTATE ADVISOR  
214.732.4169  
rfulford@boerke.com

**TAREK SALEH**  
REAL ESTATE ADVISOR  
608.347.6192  
tsaleh@boerke.com

**MILWAUKEE OFFICE**  
731 N Jackson Street  
Suite 700  
Milwaukee, WI 53202

**MADISON OFFICE**  
33 E Main Street  
Suite 241  
Madison, WI 53703

[Boerke.com](http://Boerke.com)

The Boerke Company, Inc. / Independently Owned and Operated / A Member of the Cushman & Wakefield Alliance

Cushman & Wakefield Copyright 2023. No warranty or representation, express or implied, is made to the accuracy or completeness of the information contained herein, and same is submitted subject to errors, omissions, change of price, rental or other conditions, withdrawal without notice, and to any special listing conditions imposed by the property owner(s). As applicable, we make no representation as to the condition of the property (or properties) in question.



FOR LEASE  
500 S DIVISION STREET, WAUNAKEE, WI 53595



CUSHMAN &  
WAKEFIELD


BOERKE

# AREA MAP



## DISTANCE TO KEY AREAS

AREA	MILES
DANE COUNTY REGIONAL AIRPORT	8.8
MADISON	13
JANESVILLE	52.4
BELOIT	63.2
WAUKESHA	71
MILWAUKEE	84.3
MITCHELL INTERNATIONAL AIRPORT	90.3
OSHKOSH	85.4
APPLETON	104
GREEN BAY	135
O'HARE INTERNATIONAL AIRPORT	143
CHICAGO	156

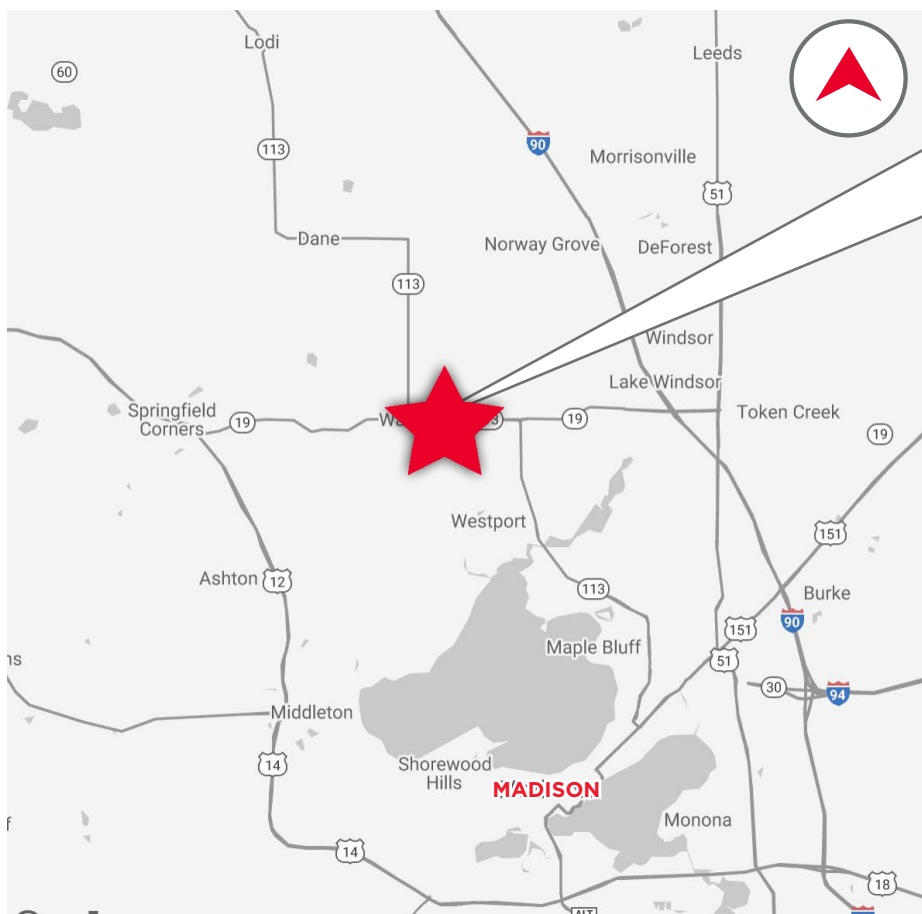

**ROBERT FULFORD**  
REAL ESTATE ADVISOR  
214.732.4169  
rfulford@boerke.com

**TAREK SALEH**  
REAL ESTATE ADVISOR  
608.347.6192  
tsaleh@boerke.com

**MILWAUKEE OFFICE**  
731 N Jackson Street  
Suite 700  
Milwaukee, WI 53202

**MADISON OFFICE**  
33 E Main Street  
Suite 241  
Madison, WI 53703

[Boerke.com](http://Boerke.com)

The Boerke Company, Inc. / Independently Owned and Operated / A Member of the Cushman & Wakefield Alliance

Cushman & Wakefield Copyright 2023. No warranty or representation, express or implied, is made to the accuracy or completeness of the information contained herein, and same is submitted subject to errors, omissions, change of price, rental or other conditions, withdrawal without notice, and to any special listing conditions imposed by the property owner(s). As applicable, we make no representation as to the condition of the property (or properties) in question.

# STATE OF WISCONSIN

## DISCLOSURE TO NON-RESIDENTIAL CUSTOMERS

Prior to negotiating on your behalf the brokerage firm, or an agent associated with the firm, must provide you the following disclosure statement:

### DISCLOSURE TO CUSTOMERS

You are a customer of the brokerage firm (hereinafter Firm). The Firm is either an agent of another party in the transaction or a subagent of another firm that is the agent of another party in the transaction. A broker or a salesperson acting on behalf of the Firm may provide brokerage services to you. Whenever the Firm is providing brokerage services to you, the Firm and its brokers and salespersons (hereinafter Agents) owe you, the customer, the following duties:

- (a) The duty to provide brokerage services to you fairly and honestly.
- (b) The duty to exercise reasonable skill and care in providing brokerage services to you.
- (c) The duty to provide you with accurate information about market conditions within a reasonable time if you request it, unless disclosure of the information is prohibited by law.
- (d) The duty to disclose to you in writing certain Material Adverse Facts about a property, unless disclosure of the information is prohibited by law. (See Definition of Material Adverse Facts below).
- (e) The duty to protect your confidentiality. Unless the law requires it, the Firm and its Agents will not disclose your confidential information or the confidential information of other parties.
- (f) The duty to safeguard trust funds and proposals in an objective and unbiased manner and disclose the advantages and disadvantages of the proposals. other property held by the Firm or its Agents.
- (g) The duty, when negotiating, to present contract proposals in an objective and unbiased manner and disclose the advantages and disadvantages of the proposals.
- Please review this information carefully. An Agent of the Firm can answer your questions about brokerage services, but if you need legal advice, tax advice, or a professional home inspection, contact an attorney, tax advisor, or home inspector. This disclosure is required by section 452.135 of the Wisconsin statutes and is for information only. It is a plain-language summary of the duties owed to a customer under section 452.133(1) of the Wisconsin statutes.

### CONFIDENTIALITY NOTICE TO CUSTOMERS

The Firm and its Agents will keep confidential any information given to the Firm or its Agents in confidence, or any information obtained by the Firm and its Agents that a reasonable person would want to be kept confidential, unless the information must be disclosed by law or you authorize the Firm to disclose particular information. The Firm and its Agents shall continue to keep the information confidential after the Firm is no longer providing brokerage services to you.

- The following information is required to be disclosed by law:
  1. Material Adverse Facts, as defined in Wis. Stat. § 452.01(5g) (see “Definition of Material Adverse Facts” below).
  2. Any facts known by the Firm or its Agents that contradict any information included in a written inspection report on the property or real estate that is the subject of the transaction.

To ensure that the Firm and its Agents are aware of what specific information you consider confidential, you may list that information below. At a later time, you may also provide the Firm or its Agents with other Information you consider to be confidential.

### CONFIDENTIAL INFORMATION:

### NON- CONFIDENTIAL INFORMATION *(the following information my be disclosed by the Firm and its Agents):*

(Insert information you authorize to be disclosed, such as financial qualification information.)

### DEFINITION OF MATERIAL ADVERSE FACTS

A "Material Adverse Fact" is defined in Wis. Stat. § 452.01(5g) as an Adverse Fact that a party indicates is of such significance, or that is generally recognized by a competent licensee as being of such significance to a reasonable party, that it affects or would affect the party's decision to enter into a contract or agreement concerning a transaction or affects or would affect the party's decision about the terms of such a contract or agreement.

An "Adverse Fact" is defined in Wis. Stat. § 452.01(1e) as a condition or occurrence that a competent licensee generally recognizes will significantly and adversely affect the value of the property, significantly reduce the structural integrity of improvements to real estate, or present a significant health risk to occupants of the property; or information that indicates that a party to a transaction is not able to or does not intend to meet his or her obligations under a contract or agreement made concerning the transaction.

### NOTICE ABOUT SEX OFFENDER REGISTRY

You may obtain information about the sex offender registry and persons registered with the registry by contacting the Wisconsin Department of Corrections on the Internet at <http://www.doc.wi.gov> or by telephone at 608-240-5830.