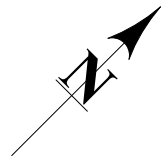
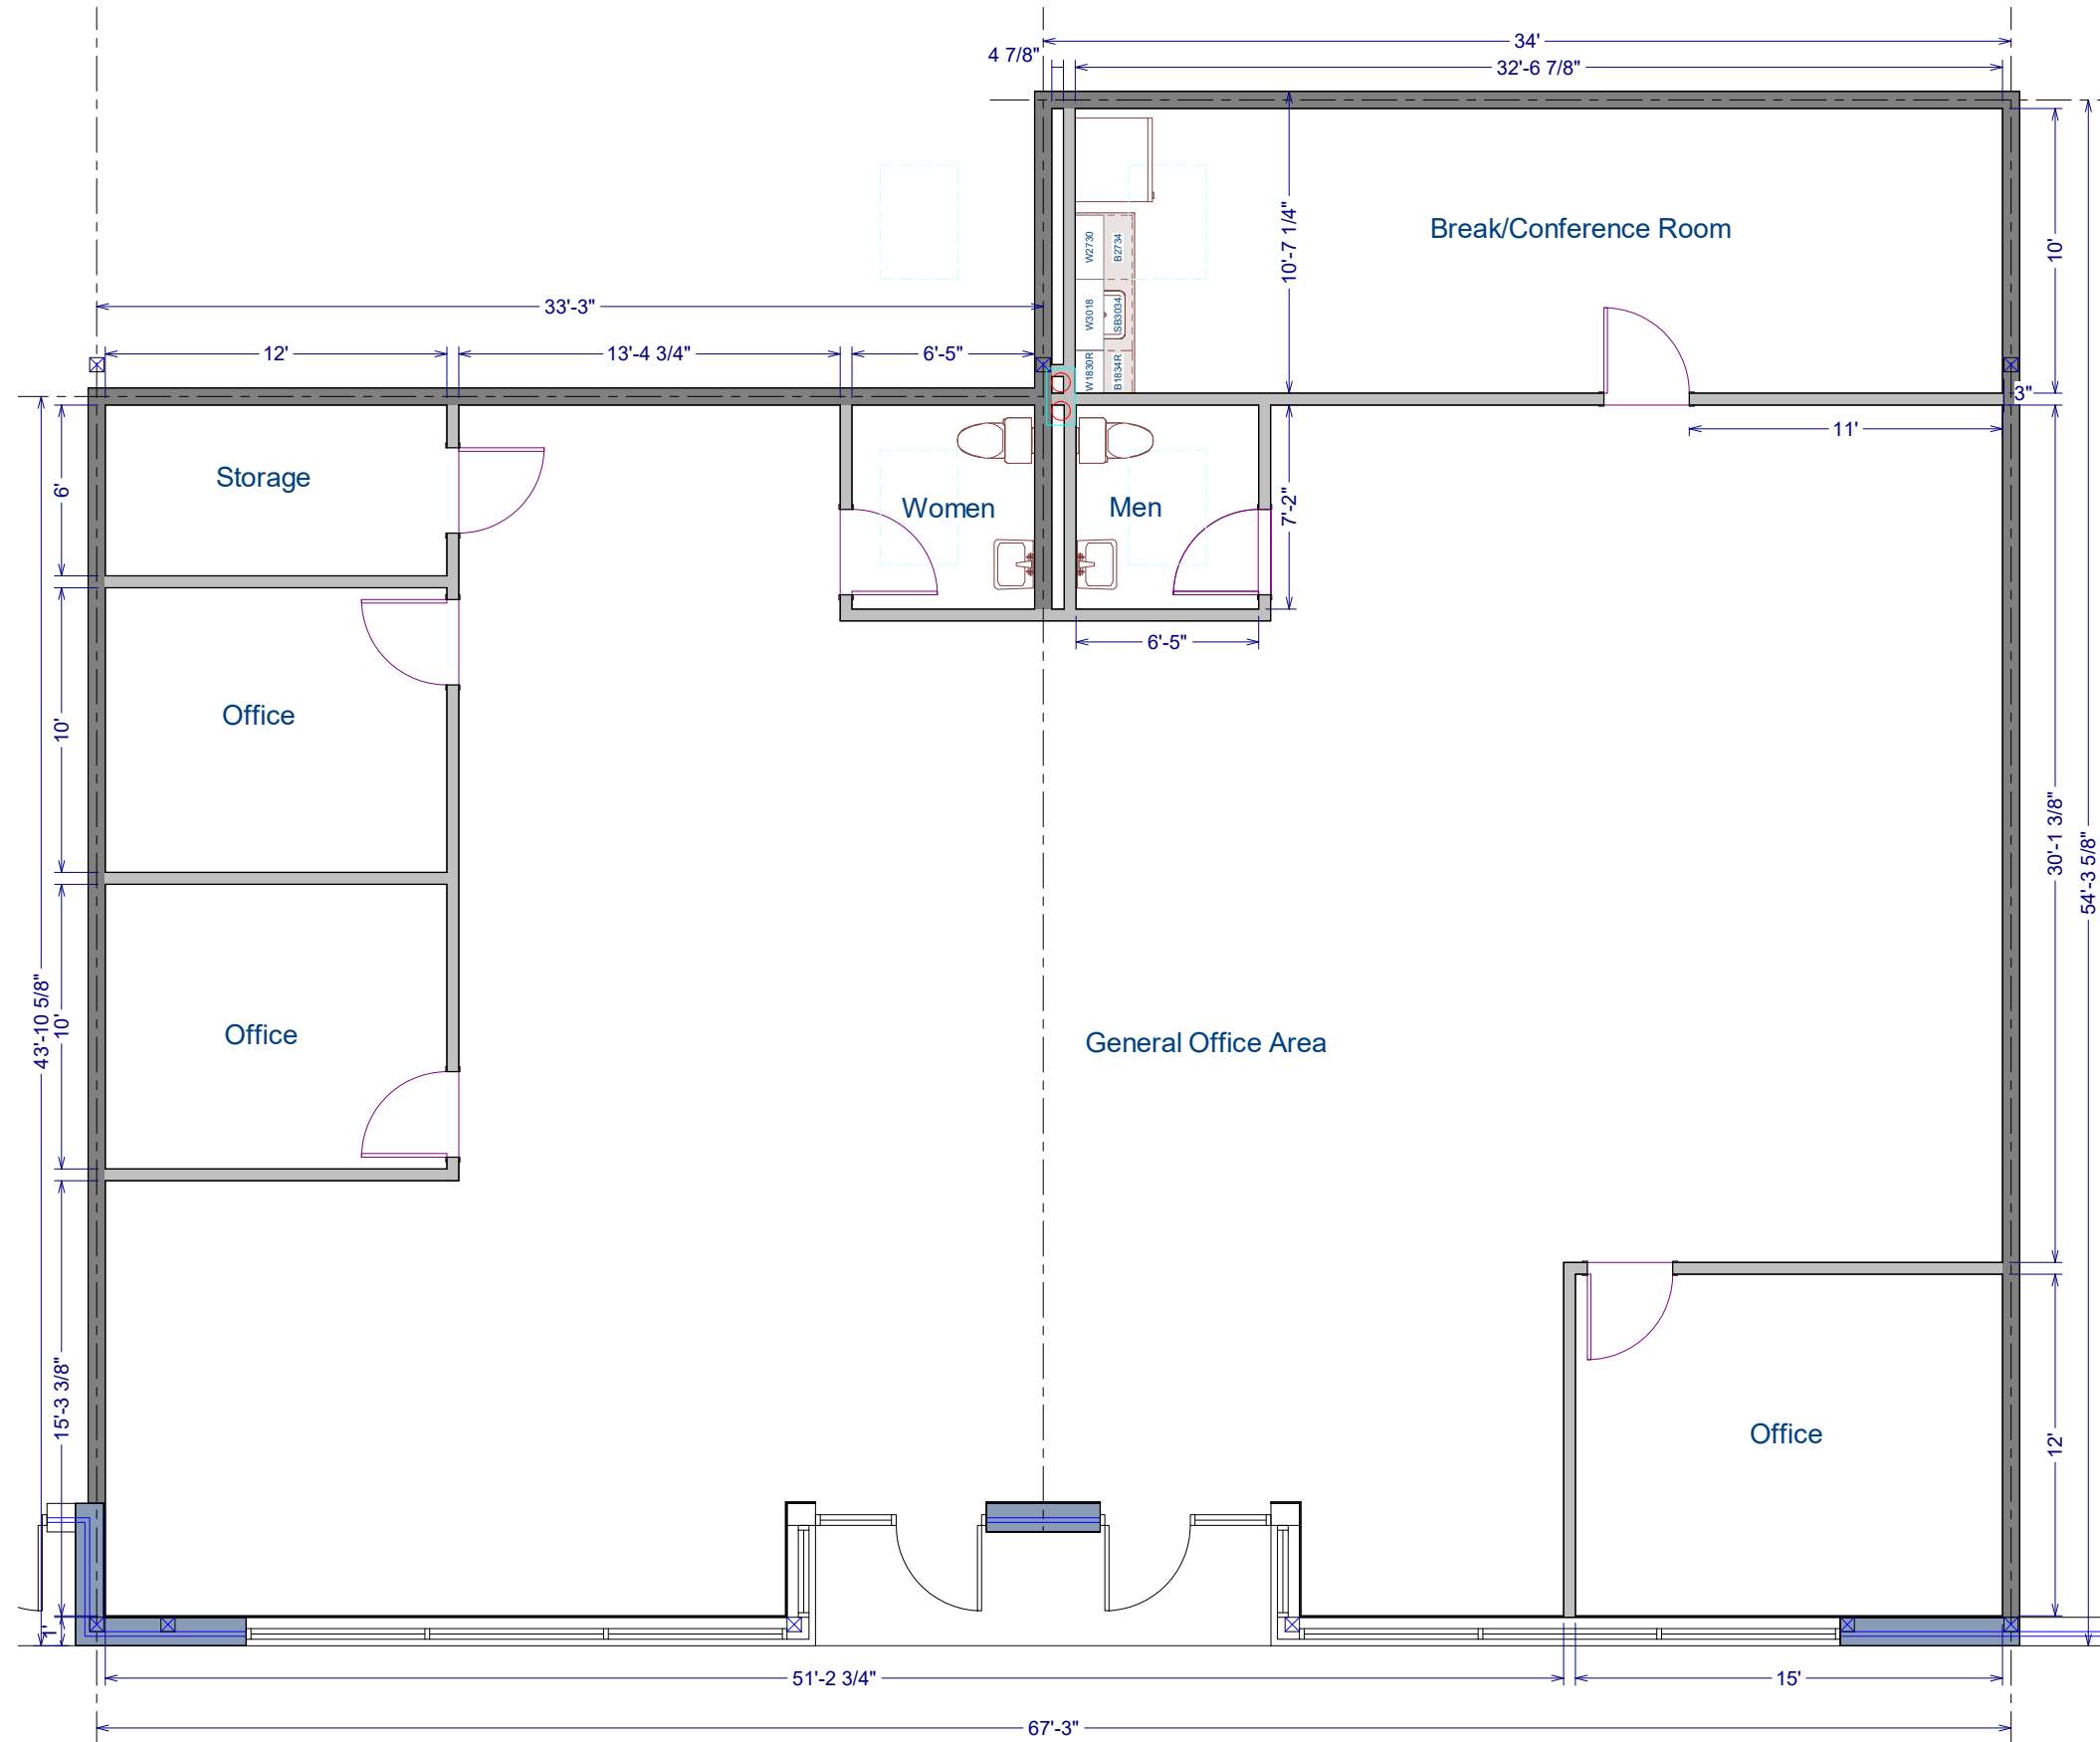


Total: 3,305 SF

[illegible]

SHEET TITLE: Floor Plan

PROJECT DESCRIPTION:
4648-4650 S Biltmore Lane
Madison, WI 53718

DRAWINGS PROVIDED BY:
St John Properties, Inc.
(262) 524-0100

DATE:

12/20/2021

SCALE:

--	--

SHEET:

A-1