


CONCEPT PLAN - OPTION 2
VILLAGE OF OREGON, DANE COUNTY, WI

1042 PARK STREET
OREGON, WI 53575


Sheet Title:
SITE PLAN

Revisions:		
No.	Date:	Description:

Graphic Scale	
Wyser Number	24-1216
Set Type	SCHEMATIC
Date Issued	03/25/2024
Sheet Number	C100-2

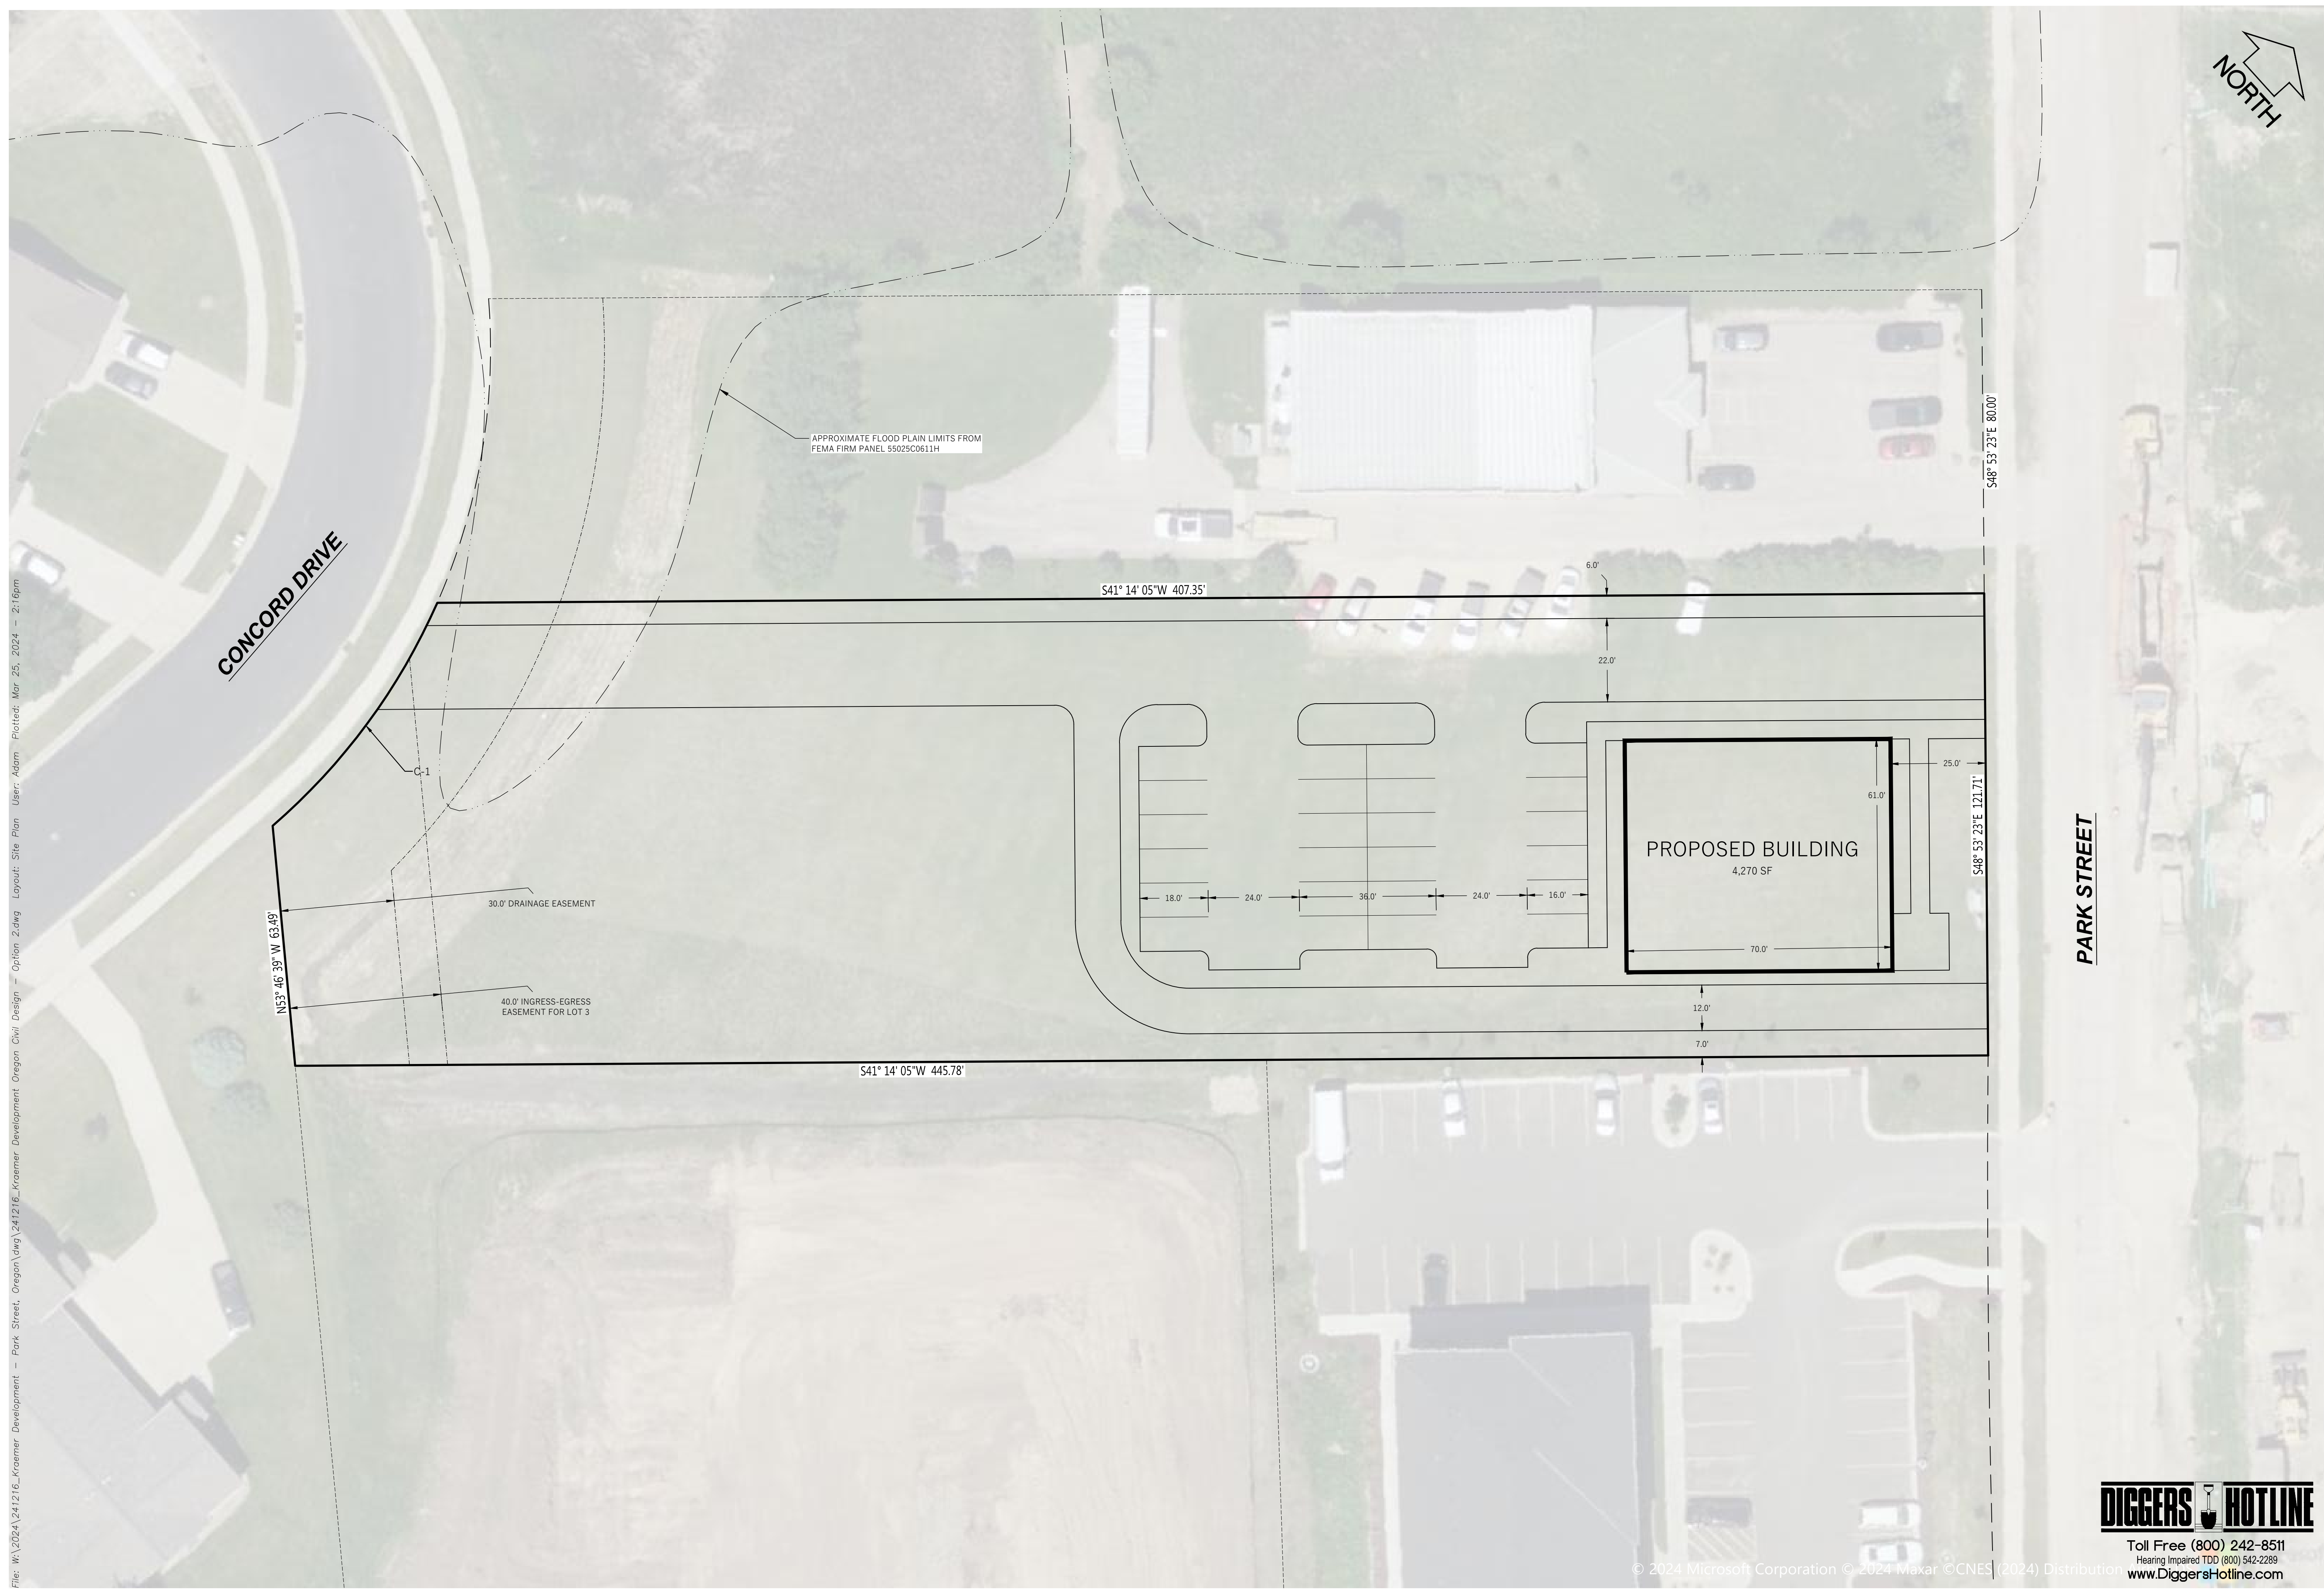

File: \\2024\241216_Kraemer_Development - Park Street, Oregon.dwg 241216_Kraemer_Development Oregon Civil Design - Option 2.dwg Layout: Site Plan User: Adam Plot: Mar 25, 2024 - 2:16pm

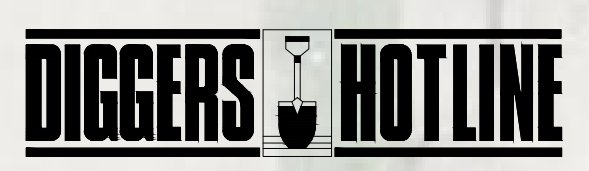

Toll Free (800) 242-8511
Hearing Impaired TDD (800) 542-2289
www.DiggersHotline.com